


PLANNING
DRAWING

BOUNDARY
TREATMENTS KEY

- 1800 HIGH STONE WALL AND STONE COPING. BUILT WITH EXISTING MATERIAL.
- 1800MM HIGH TIMBER CLOSED BOARDING FENCE
- 1200MM HIGH STONE WALL AND METAL RAIL FENCE.
- FIXED METAL GATE IN FRONT OF FLATS 1, 2 AND 3. TO SUIT STYLE OF METAL RAIL FENCE
- 1800MM HIGH METAL RAILING
- 1500MM HIGH METAL RAILINGS
- 900MM TIMBER FENCING
- 1500MM - 1800MM EXISTING STONE WALL RETAINED

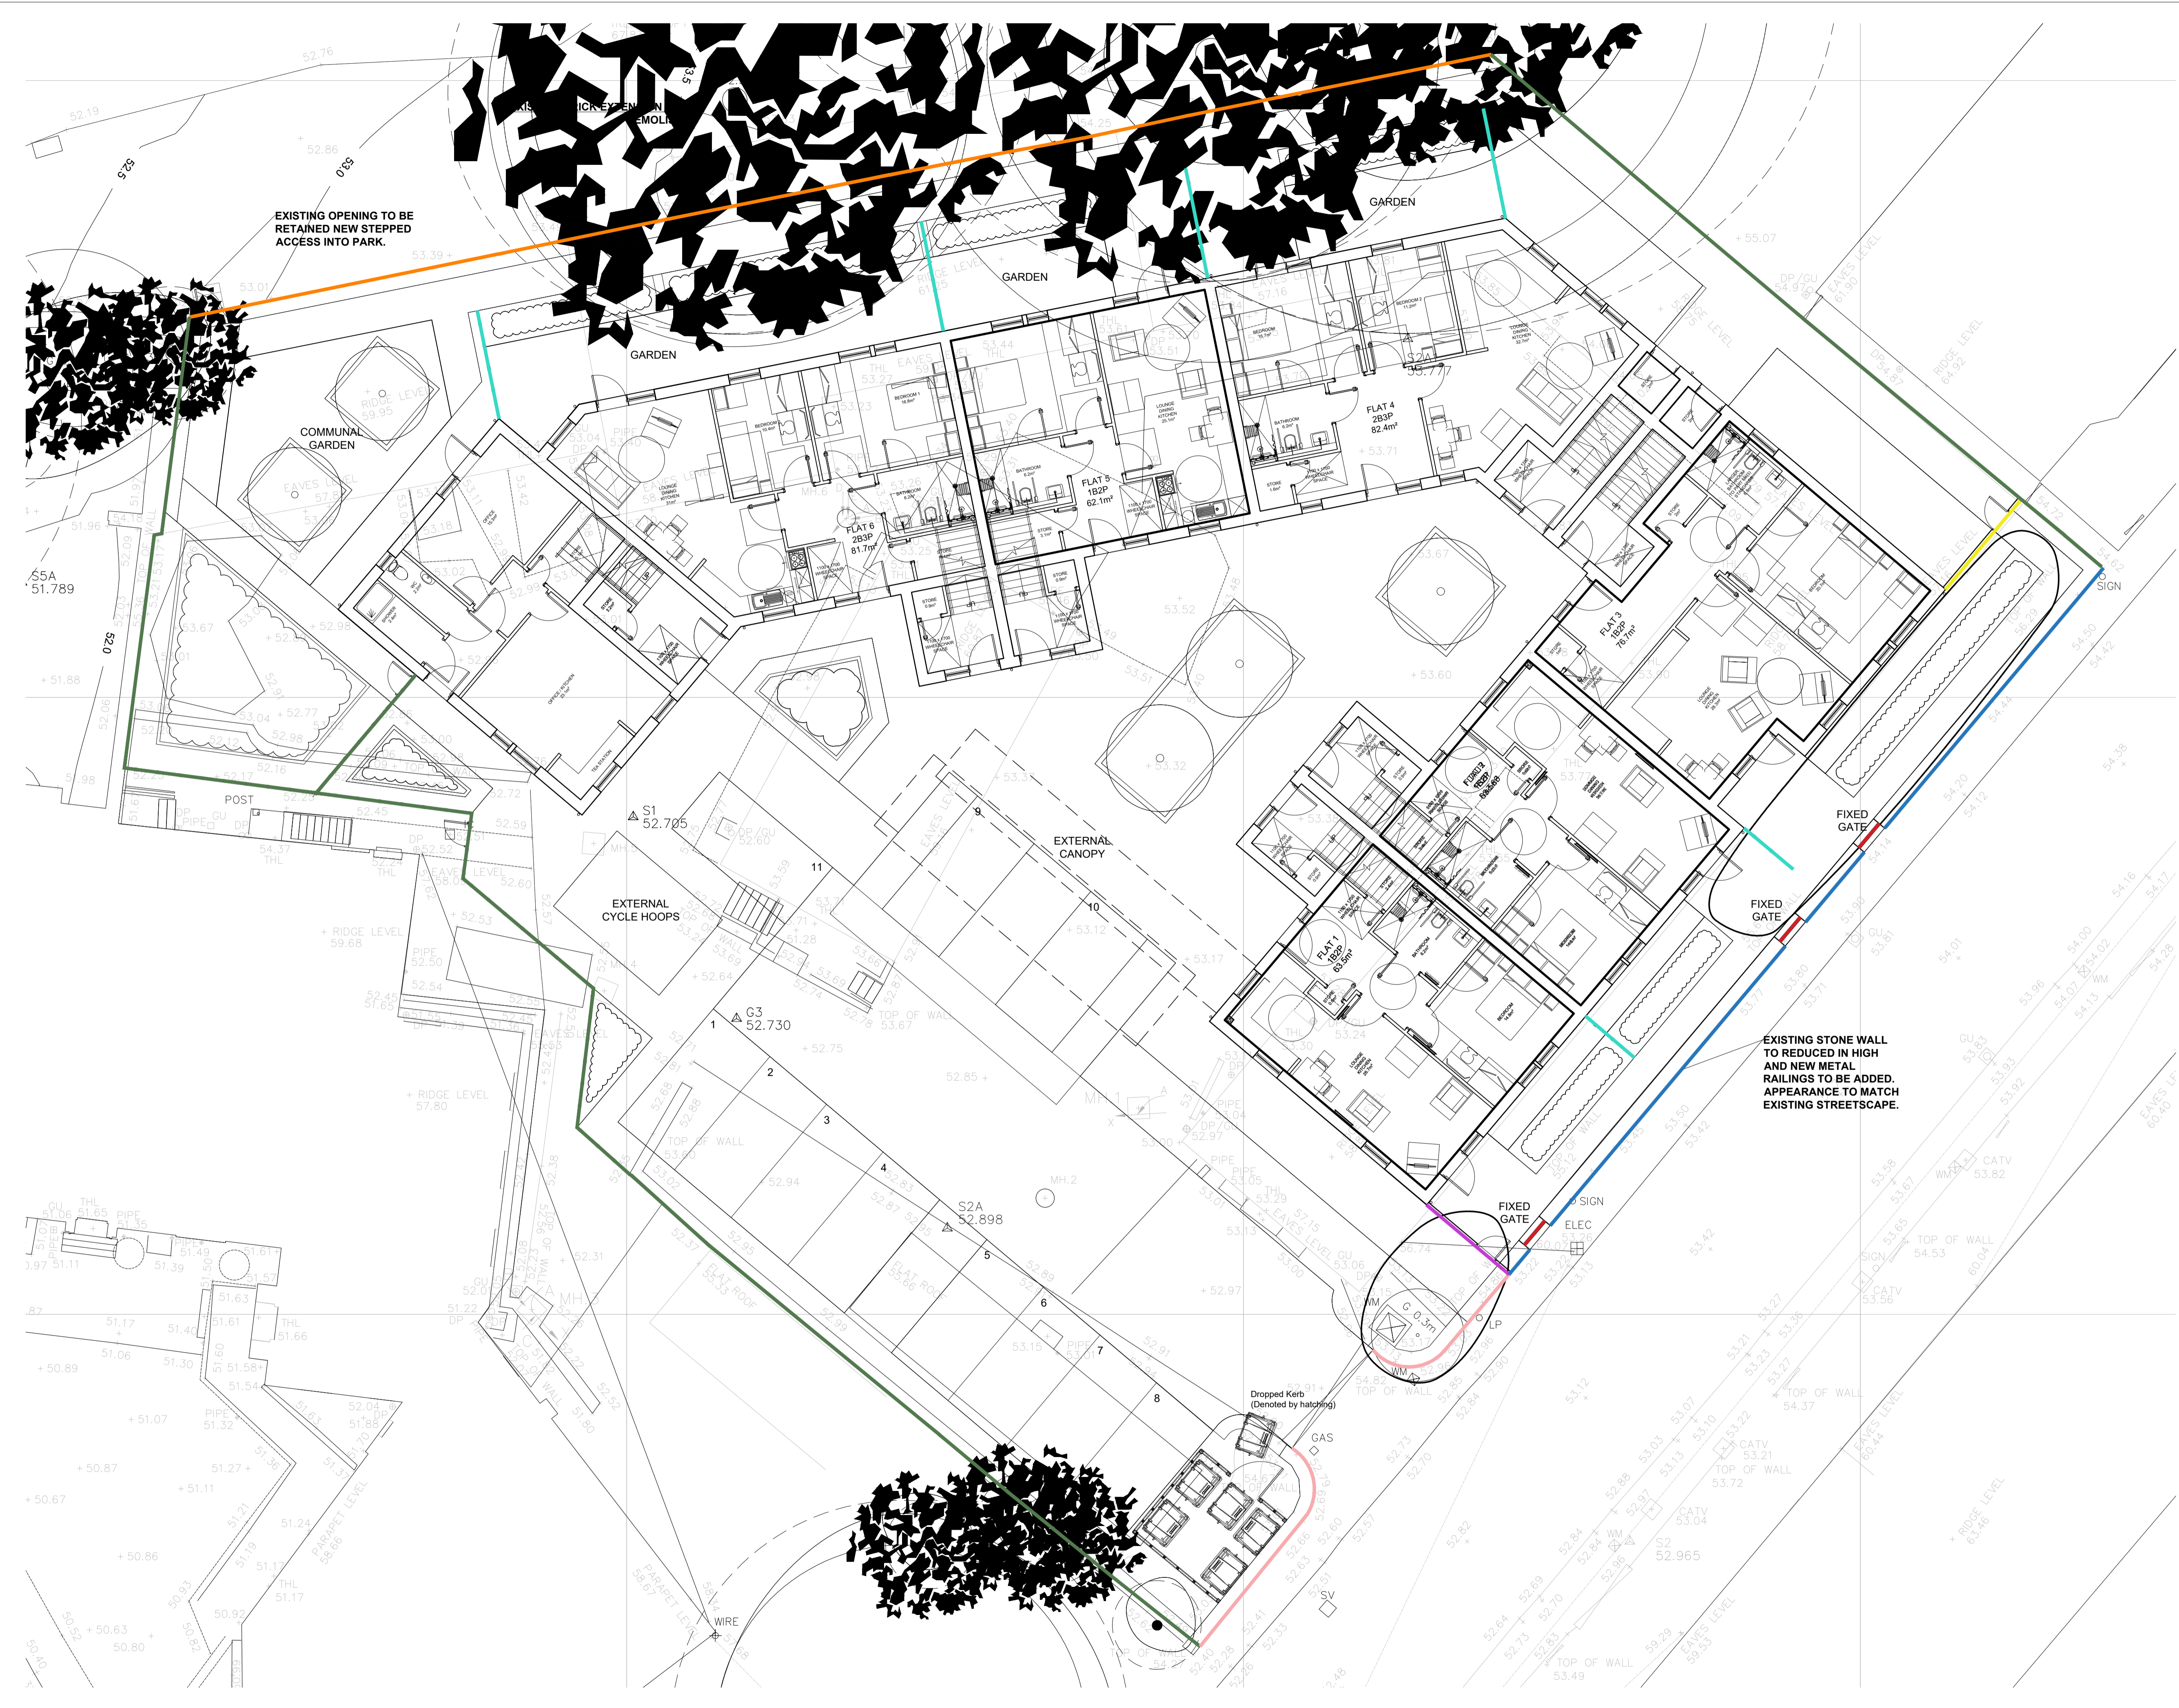

EXISTING OPENING TO BE
RETAINED NEW STEPPED
ACCESS INTO PARK.


EXISTING STONE WALL
TO BE REDUCED IN HEIGHT
AND NEW METAL
RAILINGS TO BE ADDED.
APPEARANCE TO MATCH
EXISTING STREETSCAPE.

REV: B | DATE: 03/09/20 | DRAWN: AH | CHECKED: MH
Alterations to boundary treatments. Fixed gates added and existing 1500 - 1800mm stone wall retained to entrance and bin store.

REV: A | DATE: 02/12/19 | DRAWN: BC | CHECKED: AH
Alterations to boundary treatments in line with proposed plan amendments.

REVISIONS

This design is copyright ©



Proposed Older Persons
Residential Development
St Pauls Road, Mirfield

Proposed
Boundary Treatment

Drawn: TC | Scale: 1:100@A1
Date: 26/09/19 | Checked: AH



5 NORTH HILL ROAD
HEADINGLEY
LEEDS
LS6 2EN
Telephone: 0113 2744000
Mobile: 0113 2844250
Email: info@brewsterbye.co.uk

Dwg No: 501/01(02)012 B