


Do not scale from this drawing. Northlight Architecture Ltd must be notified immediately should any discrepancies be found. The contractor must check all dimensions on site before construction or manufacture of materials. This drawing or any portion of it may not be reproduced without the consent of Northlight Architecture Ltd.

NORTH



SITE LOCATION PLAN
SCALE 1:1250

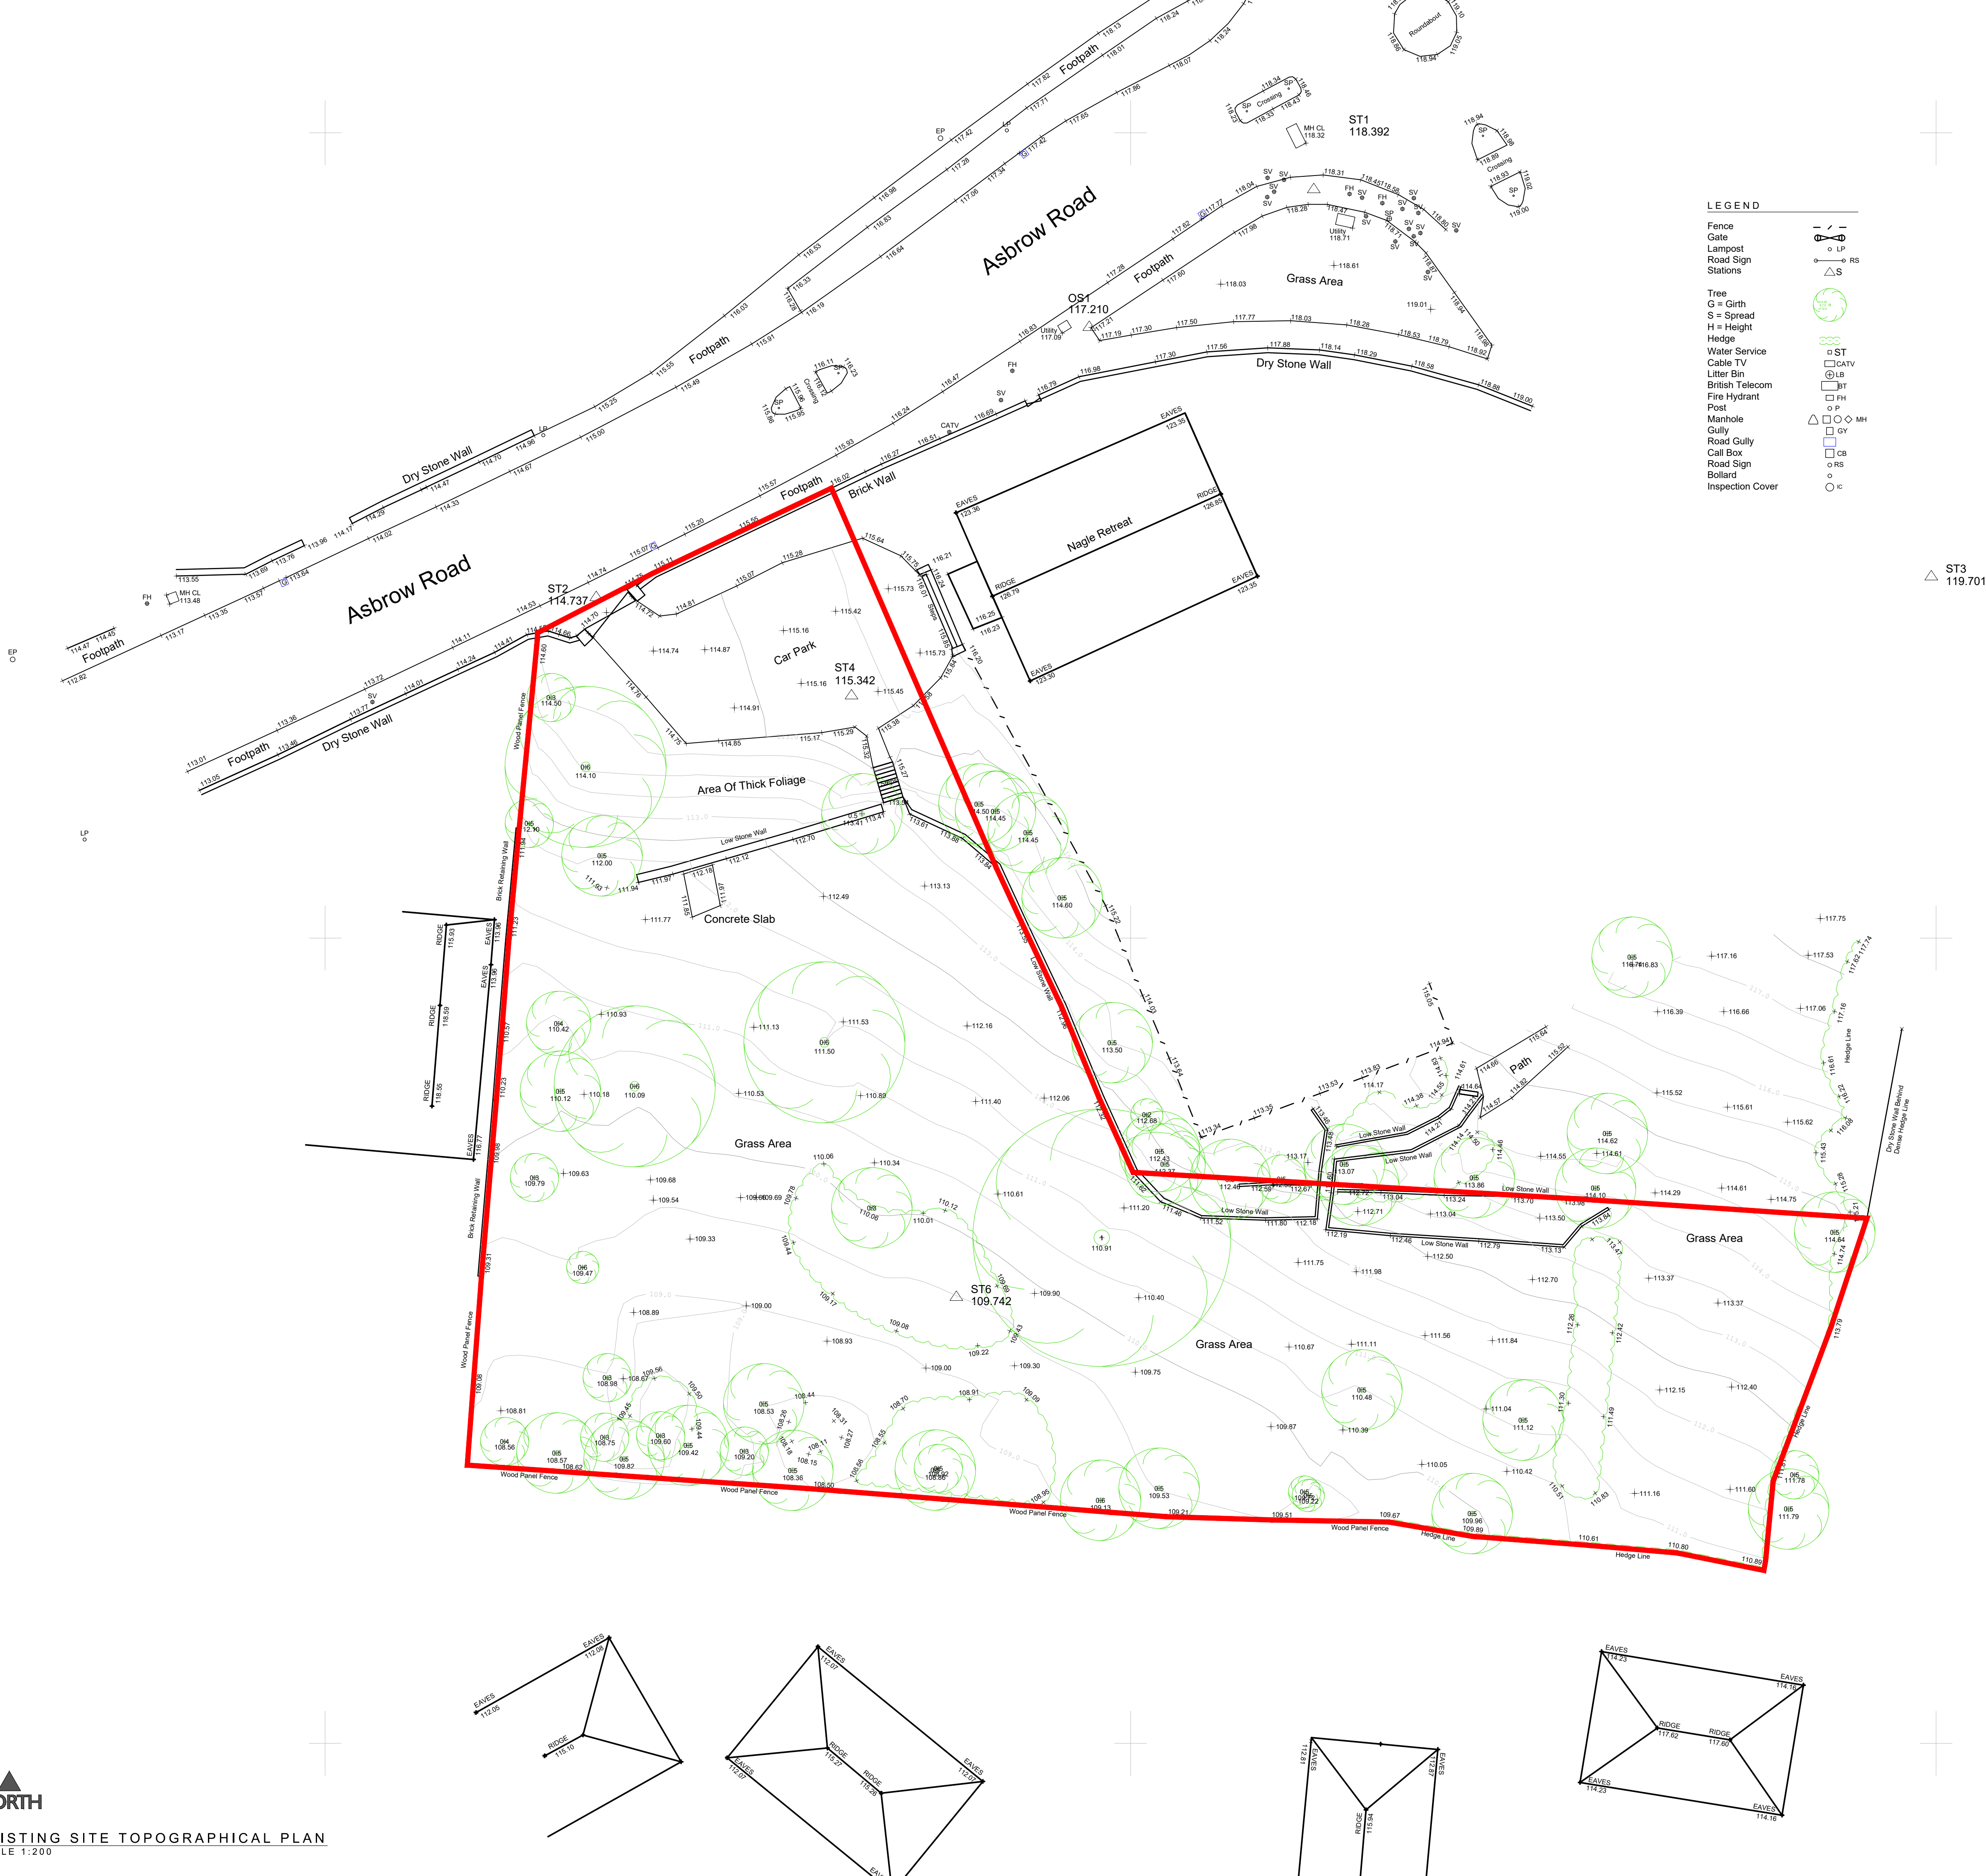

NORTH

EXISTING SITE TOPOGRAPHICAL PLAN
SCALE 1:200

SURVEY

Rev	Description	Date	By	App'd
-----	-------------	------	----	-------

NORTHLIGHT
ARCHITECTURE LTD

The Media Centre
7 Northumberland Street
Huddersfield
HD1 1SU

T: 01484 264600
F: 01484 264601
E: info@northlightarchitecture.com
W: www.northlightarchitecture.com

Client
Connah Construction Ltd

Project
Adjacent 41 Ashbrow Road, Fartown
Huddersfield, HD2 1DX

Drawing title
Existing Site Topographical Plan

Drawn by CG	Date Feb '19	App'd
Drawing no (EX)01	Project no 19.1087	Scale @ A1 1:200
		Rev -