



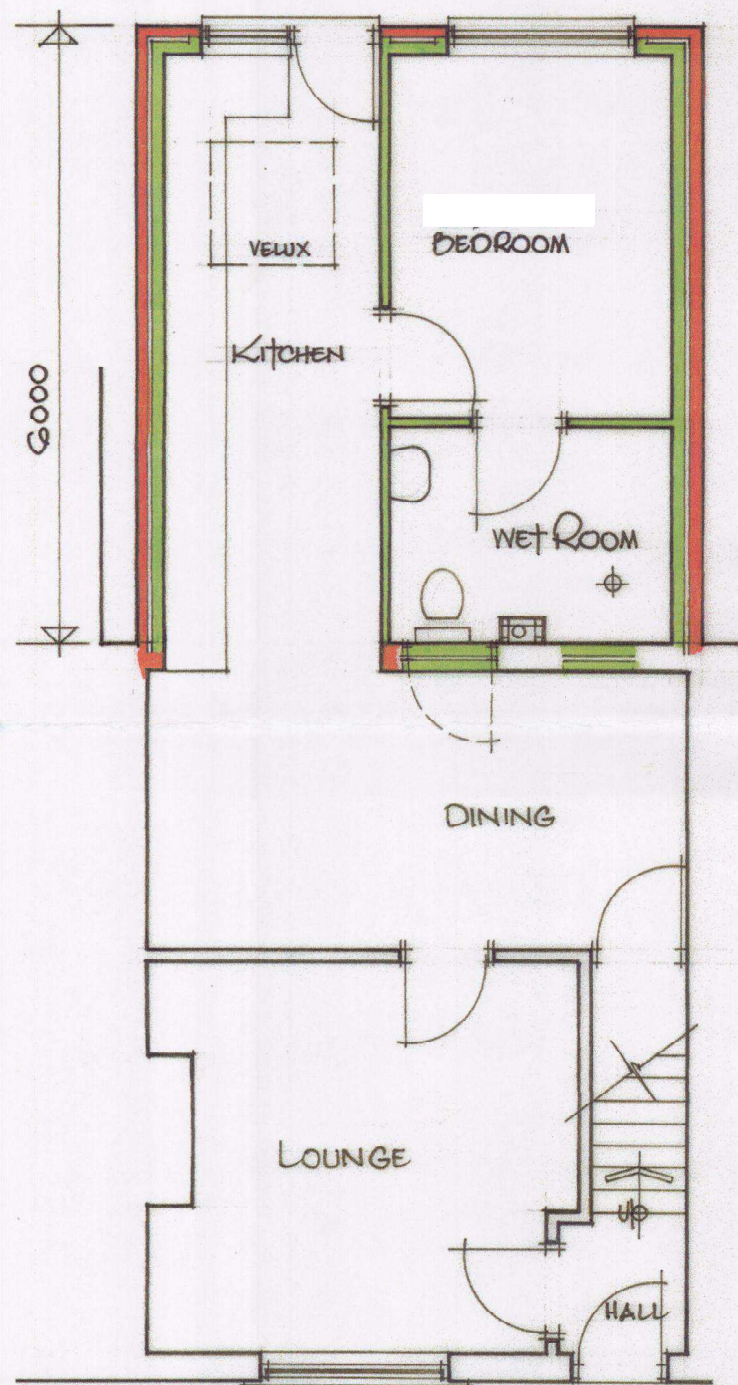

GROUND FLOOR PLAN

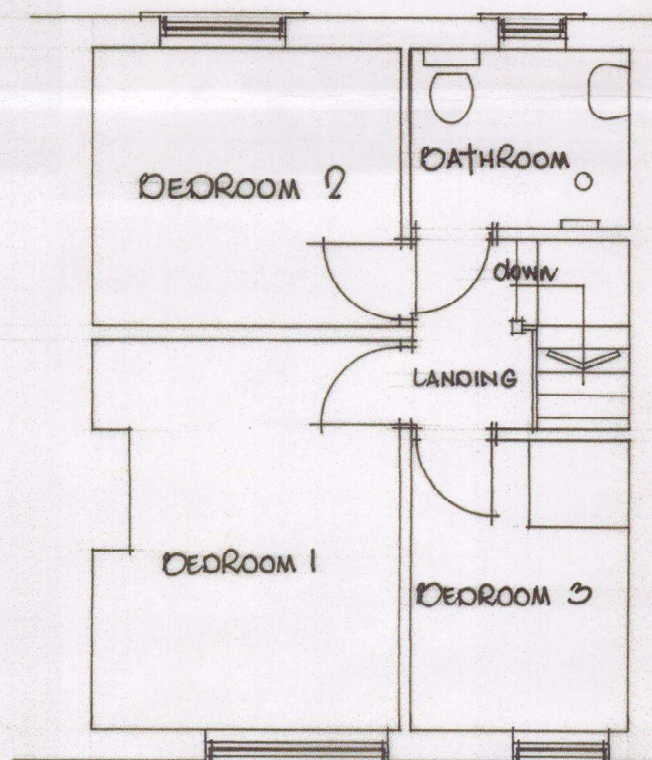


FIRST FLOOR PLAN



SIDE ELEVATION

SIDE ELEVATION

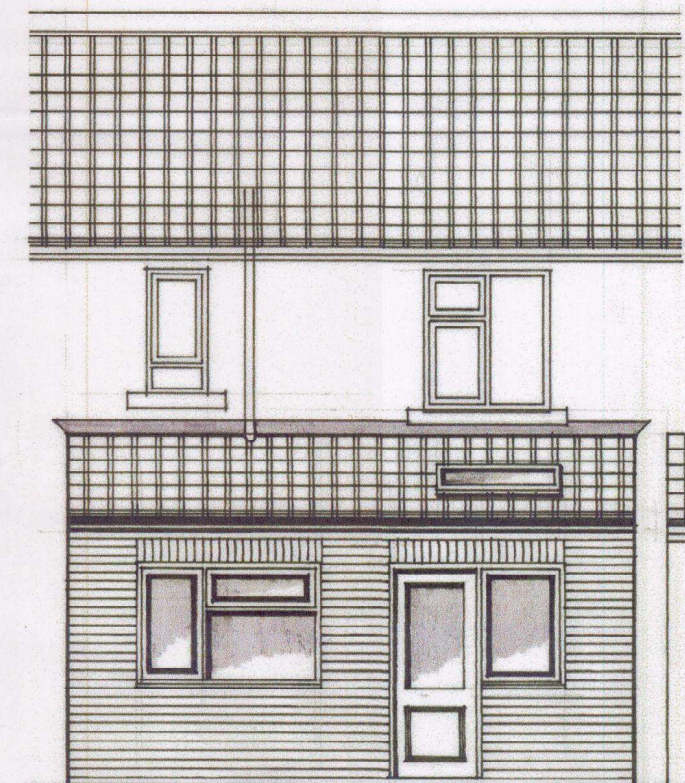

REAR ELEVATION

Zainab Shafiq

34, LEES HOLM,
THORNHILL LEES,
DEWSDALE,
WF12 0AT

SCALE 1:50
JANUARY, 2020