


Site Signage Schedule

Sign No. & Description	Qty	Size mm(WxDxH)	Materials	Colours	Height (mm)	Projection (mm)	Text Height	Illumination
McDIGIT SIGN 1	4	1648x1426x108	PPC Aluminium Panel Housing with LCD display screen - Double screen	Grey	2167mm	108	n/a	Internally illuminated (Max. 600cd/m²)
McDIGIT SIGN 2	1	853x1426x108	PPC Aluminium Panel Housing with LCD display screen - Single screen	Grey	2167mm	108	n/a	Internally illuminated (Max. 600cd/m²)
DIGITAL BOOTH SCREEN SIGN 3	1	327x90x254	PPC Aluminium Panel Housing with LCD display screen	Grey	1030mm	90	n/a	Internally illuminated (Max. 1600cd/m² static)

THIS DRAWING HAS BEEN PREPARED "FOR INFORMATION ONLY" USING AS BUILT DRAWINGS FROM ACONEX. ALL DRAWINGS TO BE VERIFIED ON SITE BY THE MCDONALDS PM OR MAIN CONTRACTOR

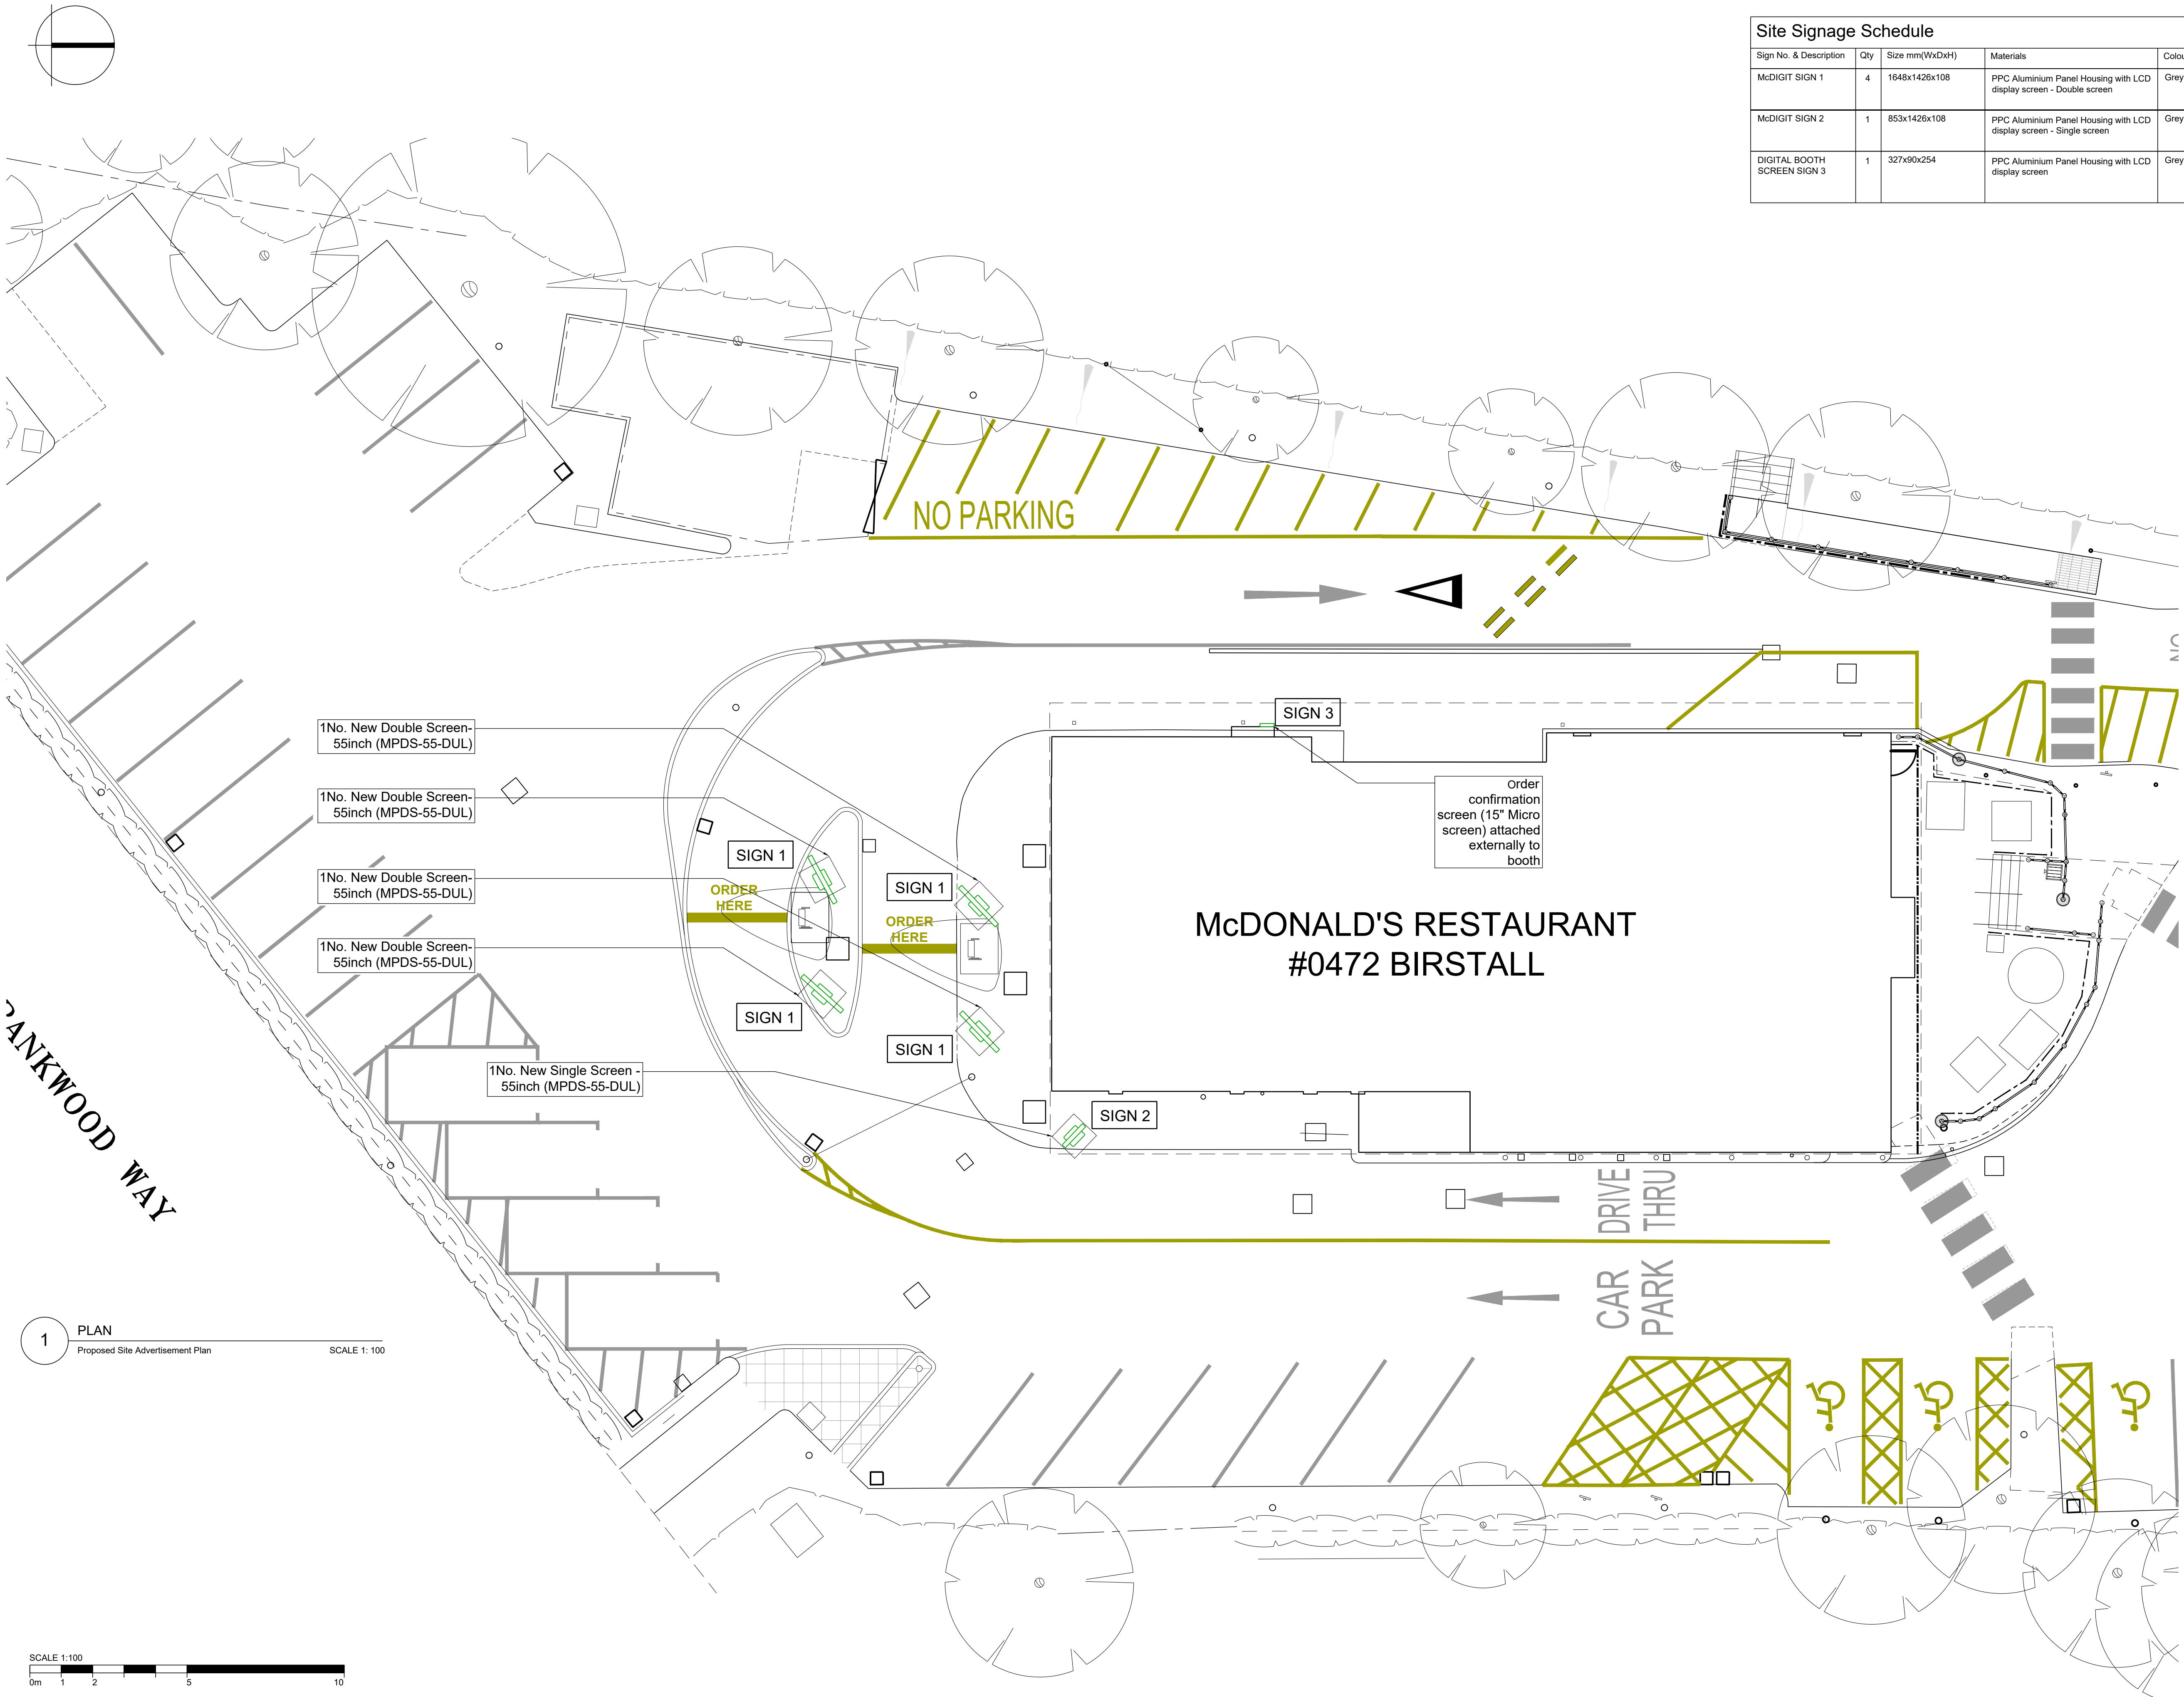

DESIGN WORKING GROUP
APPROVED

A DESIGN WORKING GROUP XX / XX 27.08.2019
APPROVED - EMAIL 27/08/2019

REV DESCRIPTION DR / CH DATE
This drawing has been reviewed and signed off by McDonald's Restaurants Ltd any errors, changes or discrepancies should be reported to the McDonald's project manager and designers prior to commencing work on site.
NAME (PM): DATE: AUGUST 2019

SIGNATURE:
GENERAL NOTES:
All works are to be undertaken in accordance with the Building Regulations and the latest British Standards. All proprietary materials and products are to be used strictly in accordance with the manufacturers recommendations. All dimensions to be checked on site prior to construction.
ON BEHALF OF:

MC DONALDS RESTAURANTS LTD
STORE ADDRESS CENTRE 27 BUSINESS PARK
GELDARD ROAD, LEEDS, WF17 9TB
DRAWING TITLE Proposed Site Advertisement Plan

Scale @ A1 1:100
Created on: AUGUST 2019
Drawn by: CK
Checked by: GF
Purpose of Issue: PLANNING

OPEN architecture
Anton House www.openarc.co.uk
South Park T +44 01732 779580
Sevenoaks / Kent / TN13 1EB F +44 01732 741316

Job Reference Store Number Drawing No Rev
19121 472 301 A