



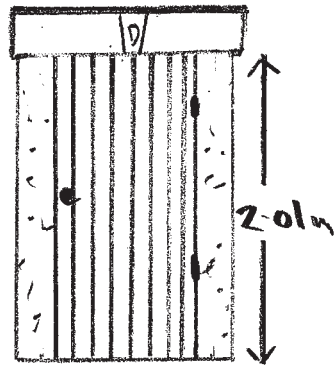


FRONT

VERTICAL RIBBED
STEEL PERSONAL DOOR
(WHITE)

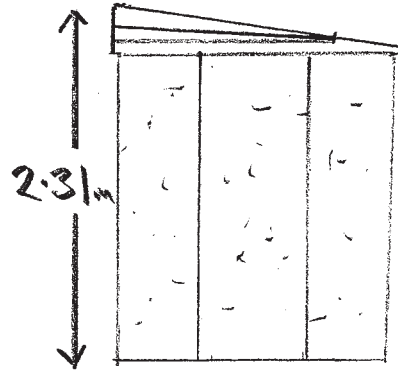


RIGHT


STEEL REINFORCED
PRECASTED CONCRETE
PANELS WITH CANTERBURY
SPA AGGREGATE FINISH.

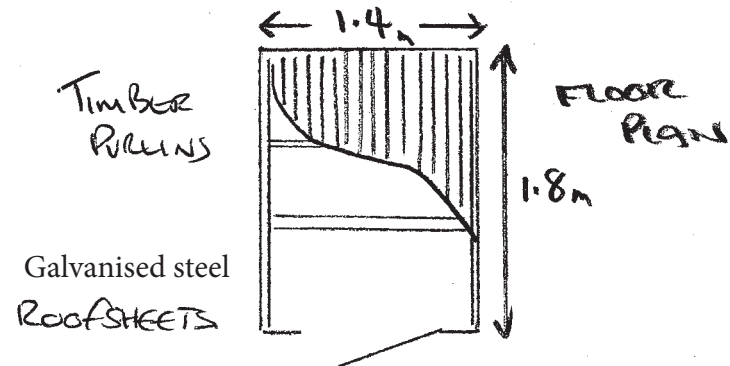

FLOOR
PLAN

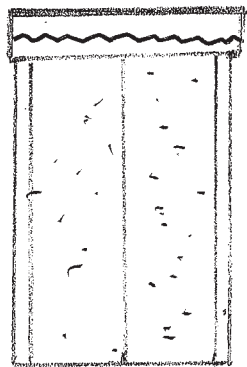

REAR

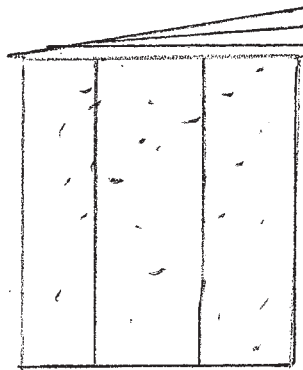

LEFT

RED CEDAR TREATED
TIMBER FASCIAS.

SITE: ALL HALLOWS CHURCH
WESTGATE
ALMONDBURY
HUDDERSFIELD
HDS 8XE.

DENCROFT PENT
CONCRETE SHED.



1:50 Drawings by Dencroft