


Phoenix 2 Duo Recycler (P2-15W with Elite 6x4 chassis) 12m
Overall Length 12.000m
Overall Width 2.530m
Overall Body Height 3.756m
Min Body Ground Clearance 0.309m
Track Width 2.530m
Lock to lock time 4.00s
Kerb to Kerb Turning Radius 11.550m

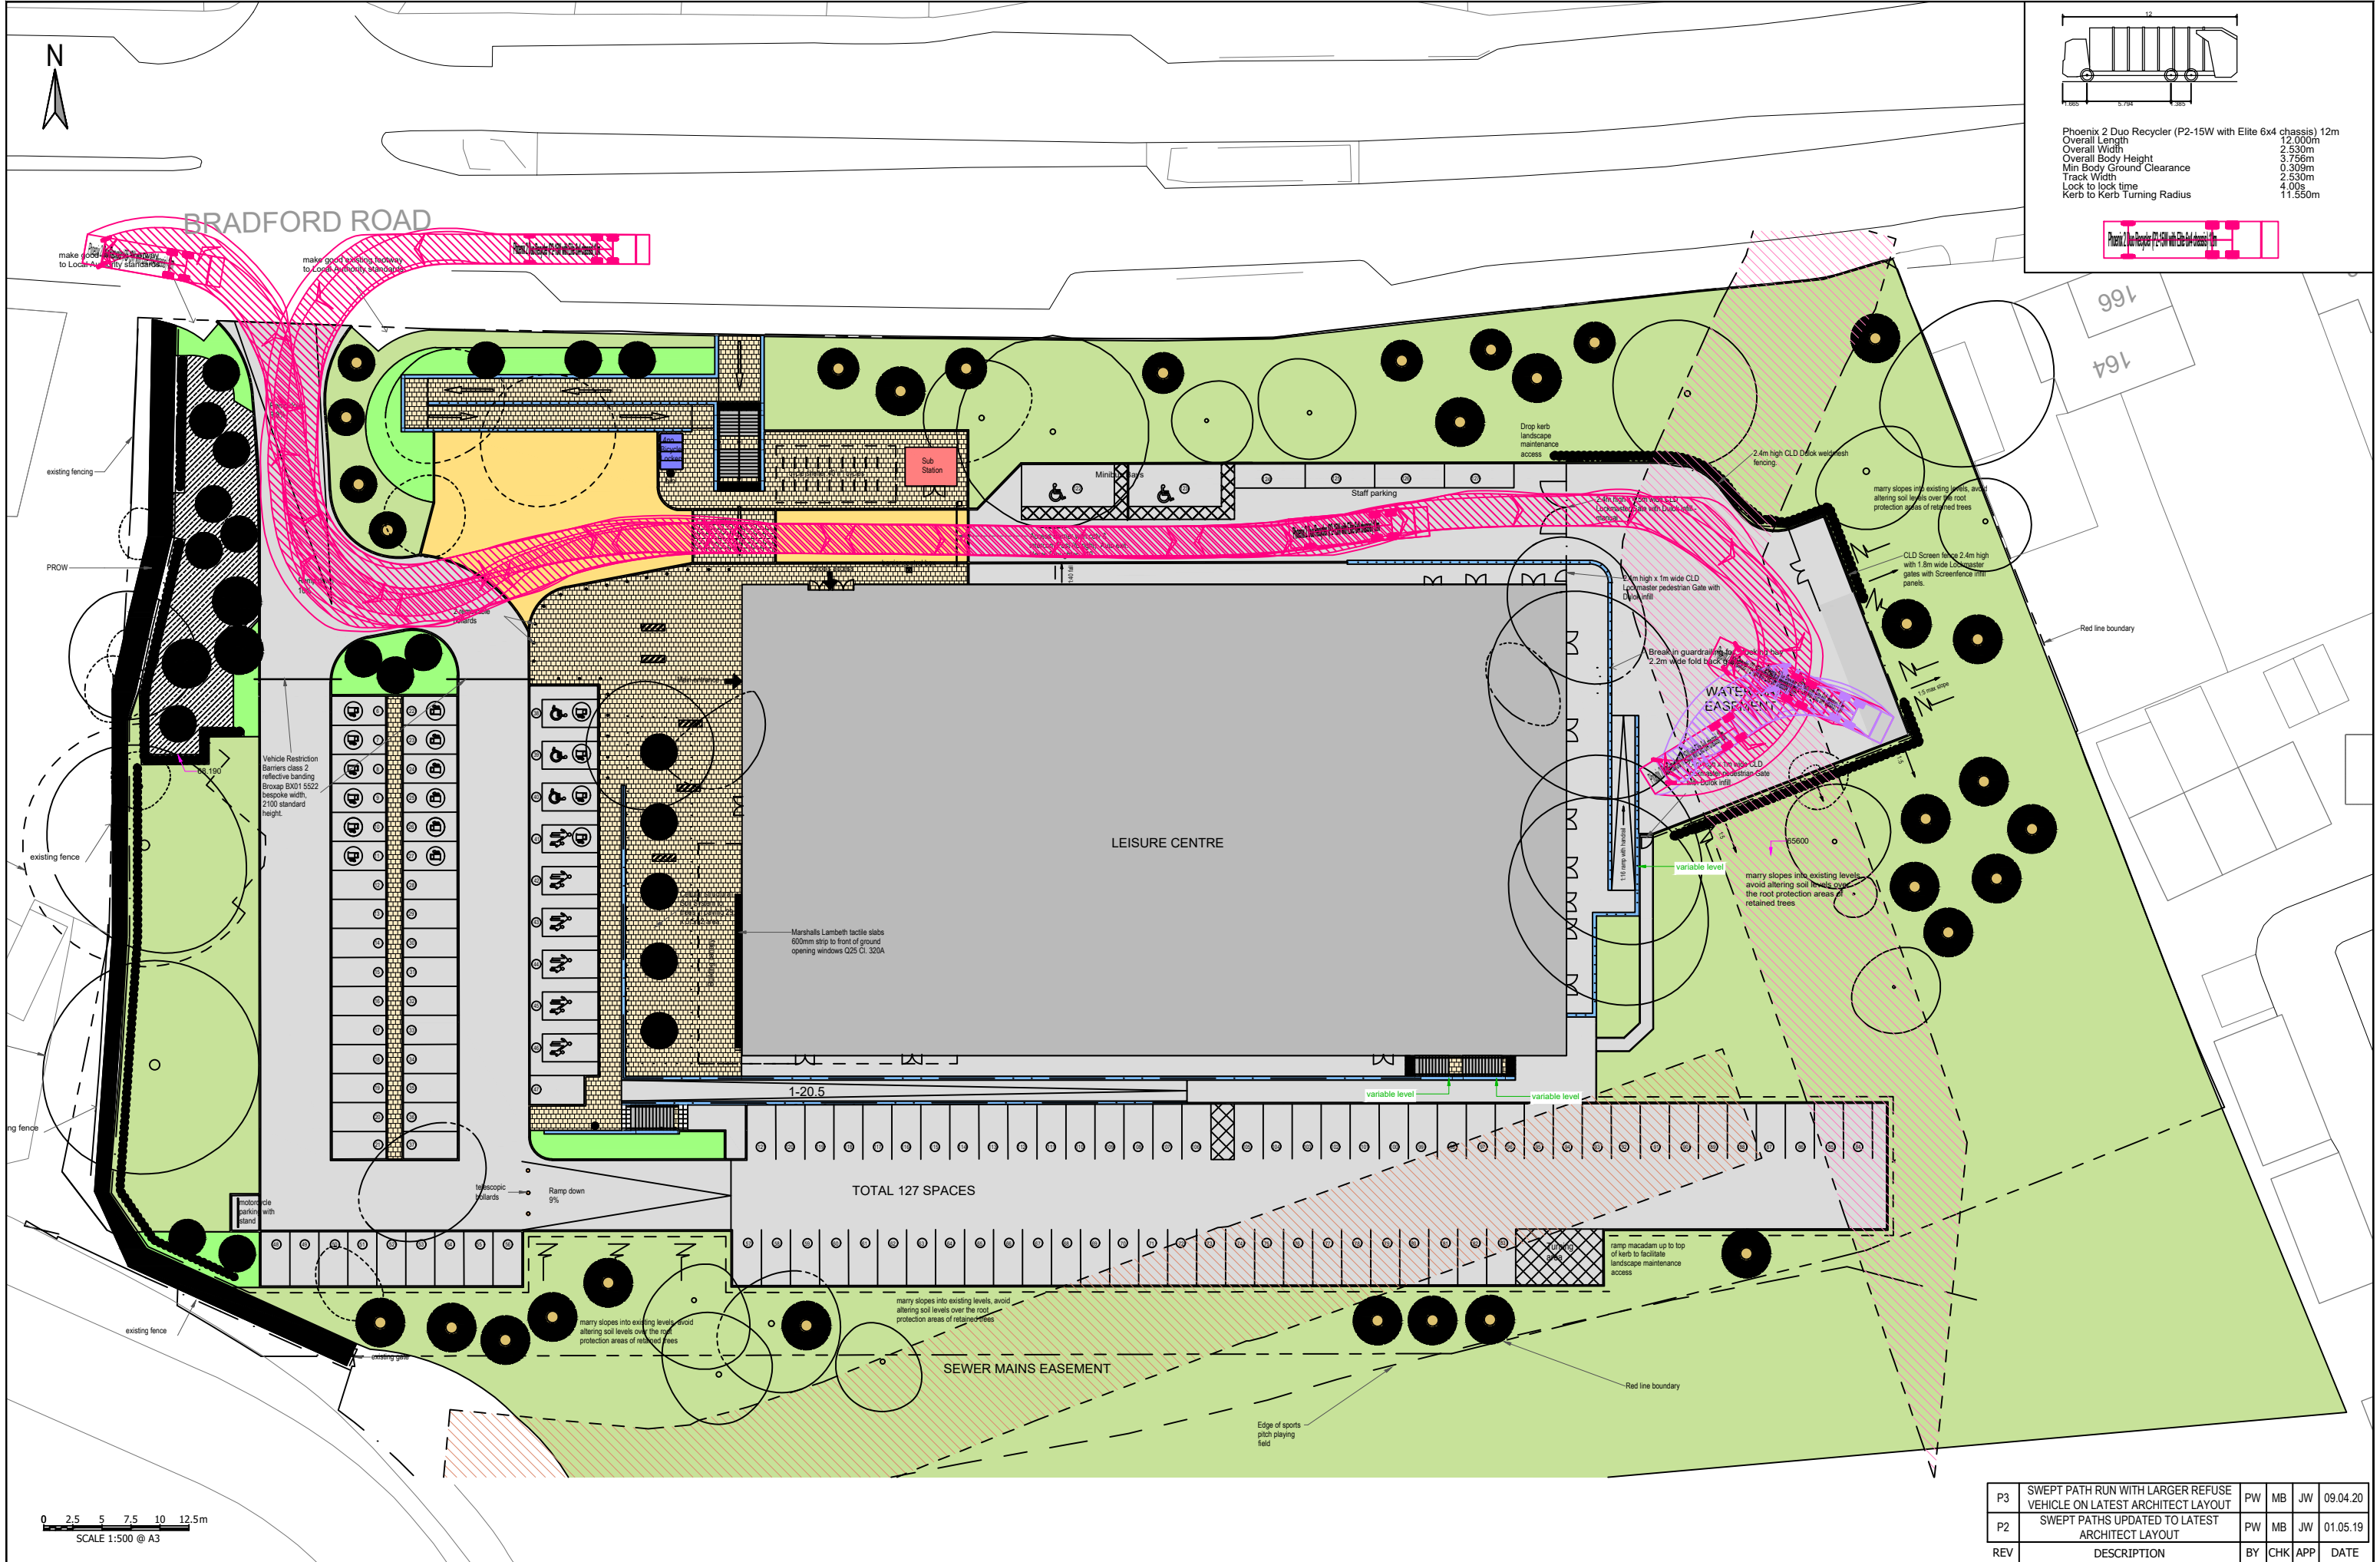

P3	SWEPT PATH RUN WITH LARGER REFUSE VEHICLE ON LATEST ARCHITECT LAYOUT	PW	MB	JW	09.04.20
P2	SWEPT PATHS UPDATED TO LATEST ARCHITECT LAYOUT	PW	MB	JW	01.05.19
REV	DESCRIPTION	BY	CHK	APP	DATE

3 SOVEREIGN SQUARE
SOVEREIGN STREET
LEEDS
LS1 4ER
TEL: +44 (0)113 278 7111
FAX: +44 (0)113 278 3487
e-mail: leeds@wyg.com



Client:
KIRKLEES COUNCIL

Project:
SPEN VALLEY LEISURE CENTRE

Drawing Title:
SWEPT PATH ASSESSMENT REFUSE VEHICLE

Scale @ A3 1:500	Drawn DM	Date MAR 19	Checked Date	Approved Date
Project No. A097478-1	Office 21	Type TS	Drawing No. SK 003	Revision P3