





### SIDE ELEVATION

|                                                                                   |                                                |                                                                                     |                                                                          |                                                                                     |                                                                |                                                                                     |                                                                             |
|-----------------------------------------------------------------------------------|------------------------------------------------|-------------------------------------------------------------------------------------|--------------------------------------------------------------------------|-------------------------------------------------------------------------------------|----------------------------------------------------------------|-------------------------------------------------------------------------------------|-----------------------------------------------------------------------------|
|  | Natural blue slate roof to match existing.     |  | Composite horizontal weather board to replicate natural colour of slate. |  | Green oak framing, porch and garden room. Ashlar stone trim.   |  | Composite cottage style shiplap moulded door - Heritage green colour.       |
|  | Acrylic through colour render white/off white. |  | Red brick to match existing. Bond and course to match existing.          |  | UPVC casement windows in natural oak effect to match existing. |  | UPVC soffit and fascia boards to match existing. Black plastic water goods. |

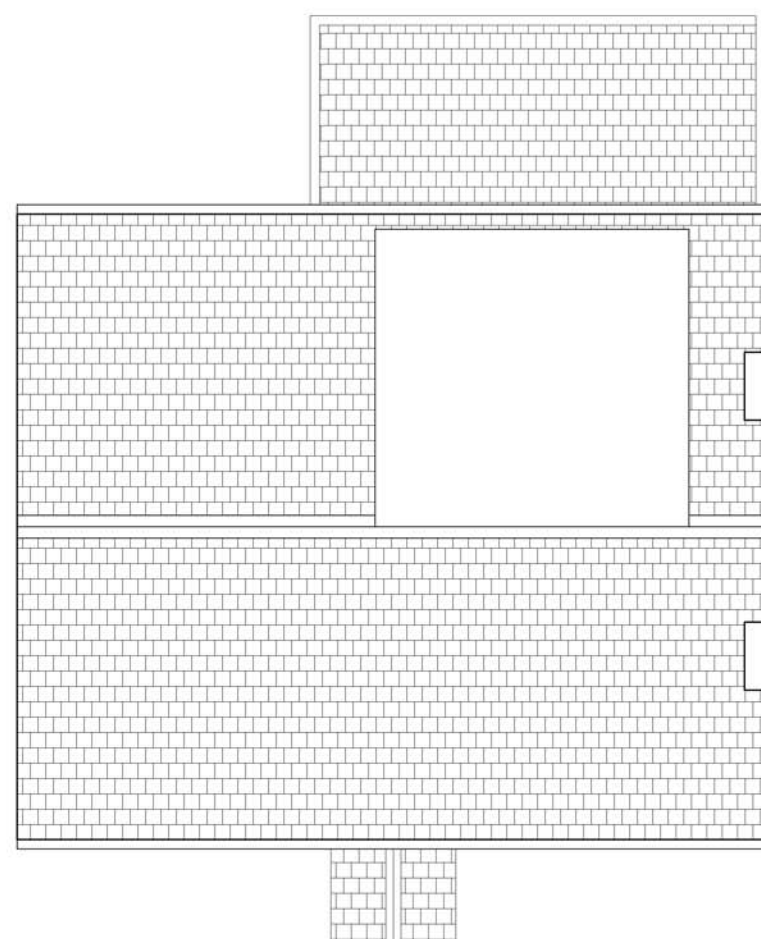

ROOF PLAN

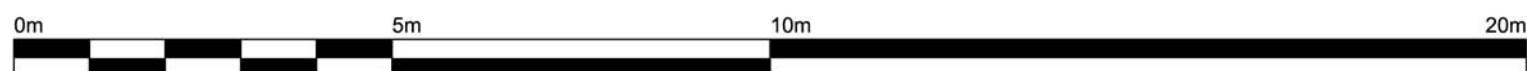[illegible]

AK

71 Lascelles Hall Road, Lascelles Hall,  
**HUDDERSFIELD,**  
West Yorkshire,  
HD5 0BE

t: 07899844497  
e: info@simplyarchitectural.co.uk

[www.simplyarchitectural.co.uk](http://www.simplyarchitectural.co.uk)