



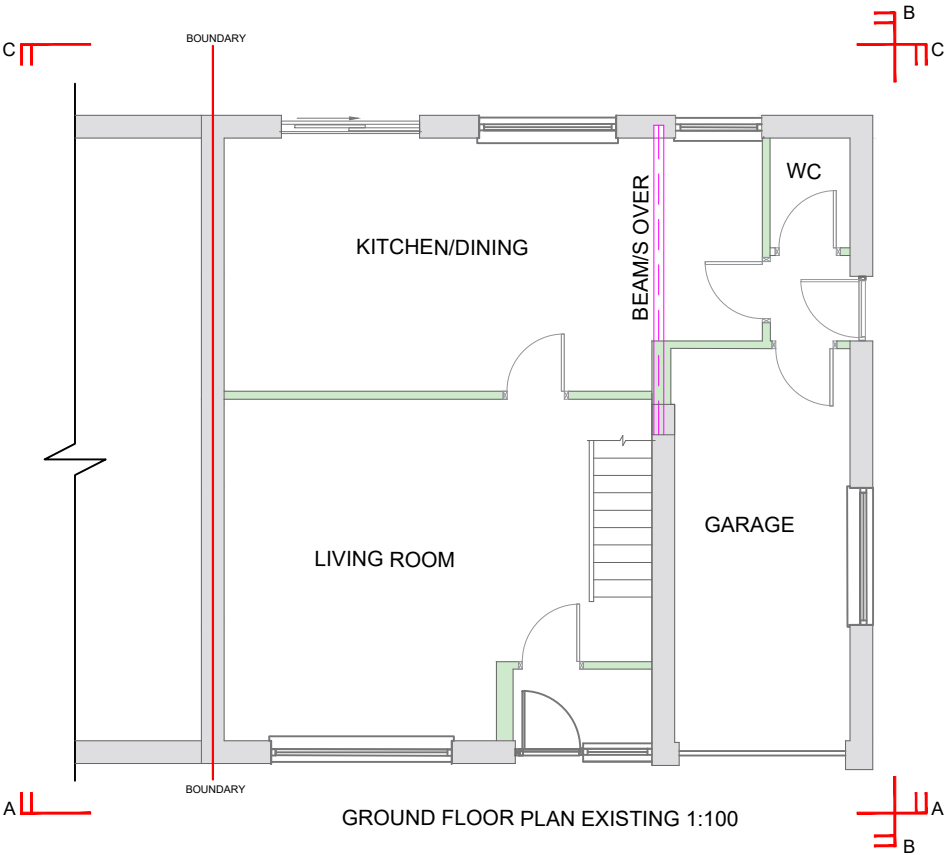


GROUND FLOOR PLAN EXISTING 1:100

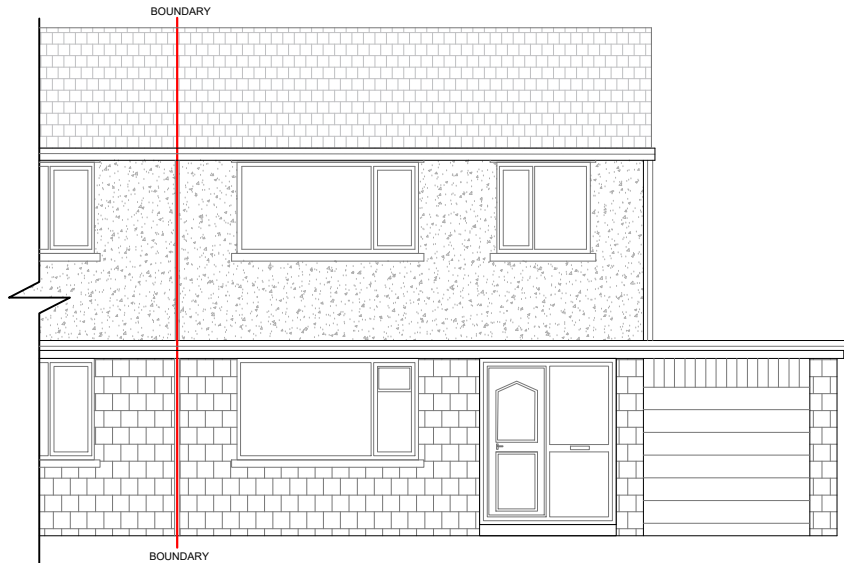


EXISTING FRONT ELEVATION A-A




SIDE ELEVATION B-B

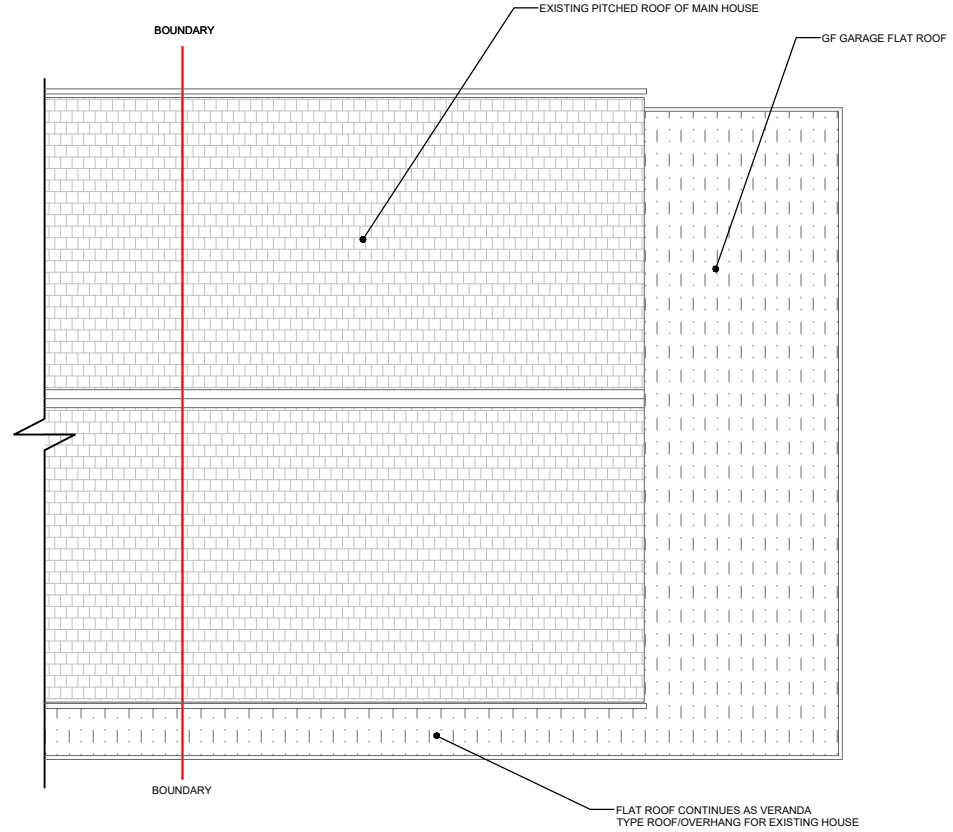

ROOF PLAN EXISTING 1:100

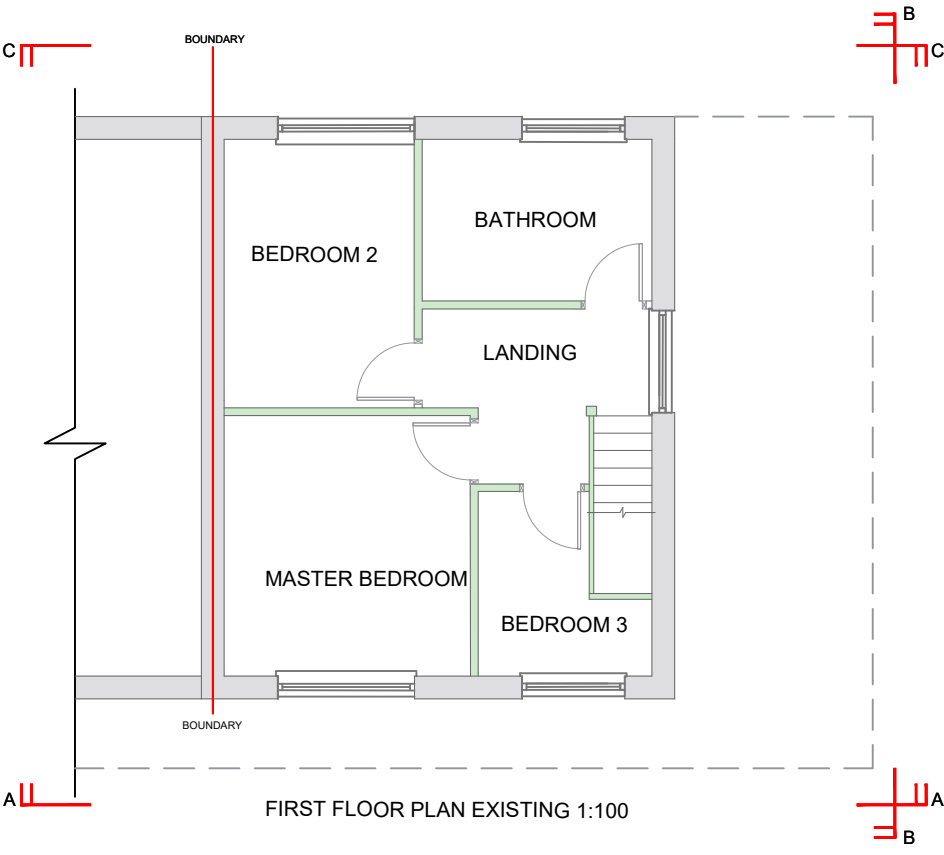

FIRST FLOOR PLAN EXISTING 1:100

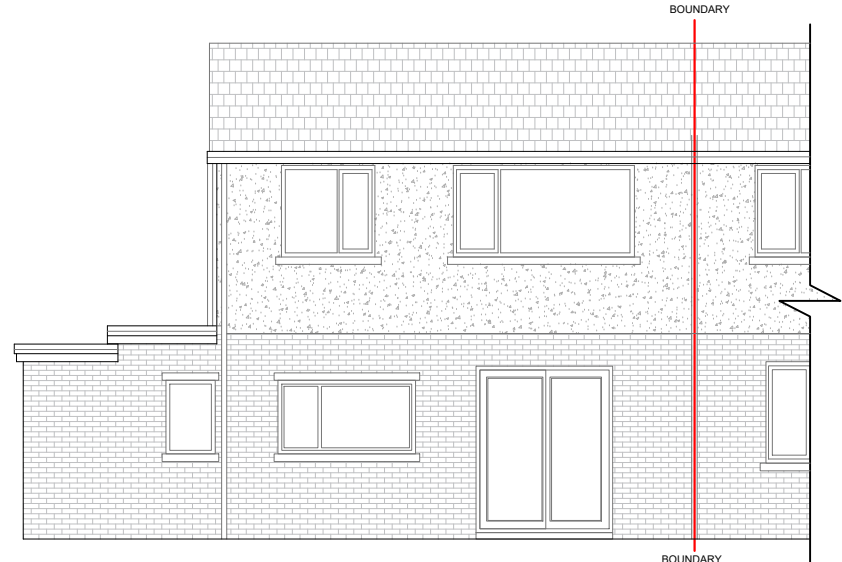

REAR ELEVATION C-C

- Notes:
- DO NOT SCALE OFF THIS DRAWING - USE FIGURED DIMENSIONS ONLY.
 - ALL DIMENSIONS ARE IN mm UNLESS OTHERWISE STATED.
 - THIS DRAWING IS TO BE USED IN CONJUNCTION WITH ANY OTHER RELEVANT DRAWINGS RELATION TO THIS PROJECT.
 - ALL DETAILS AND DIMENSIONS ARE TO BE CONFIRMED ON SITE, PRIOR TO ANY WORK COMMENCING AND THE ORDERING OF ANY MATERIALS.
 - THESE DRAWINGS ARE TO BE USED FOR PLANNING PURPOSES ONLY AND SHOULD NOT BE BUILT FROM. HDS ACCEPTS NO RESPONSIBILITY FOR ANY DEFECTS / ISSUES THAT MAY ARISE FROM USING THESE PLANNING DRAWINGS FOR CONSTRUCTION PURPOSES.

Rev	Drawn	Date	Remarks/Comments
Client: BEN HOGAN			
Project: 101 BRIARLYN ROAD			
Location: HUDDERSFIELD			
Dwg Title: EXISTING - PLANS AND ELEVATIONS			
Scale @ A3: 1:100		Status: PROVISIONAL	
		Heatherington Design Solutions 11 Brook Lane, Golcar Huddersfield, HD7 4JA United Kingdom JoeHDS@Hotmail.com 07447933494	
HEATHERINGTON DESIGN SOLUTIONS			
Drawn: JLH	Date: 03.02.2020	App: LM	Date: 03.02.2020
Dwg No: HD.20.24.PP.EX.01			Rev: -