


Outdoor Climb
2017 Revision

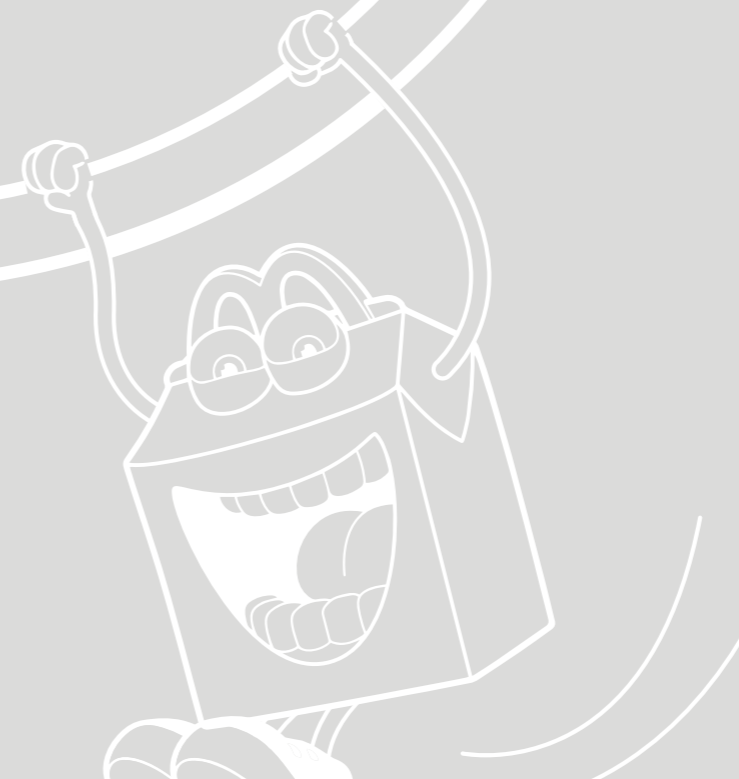

E09-004
Outdoor Climb 3x3



**play
land**



4 VIEWS

OUTDOOR CLIMB 3X3

E09-004

AGE
3 - 10

CAPACITY
24


FOOTPRINT
20.16M²

French model of Logo sign




D
3.8M

C
3.8M

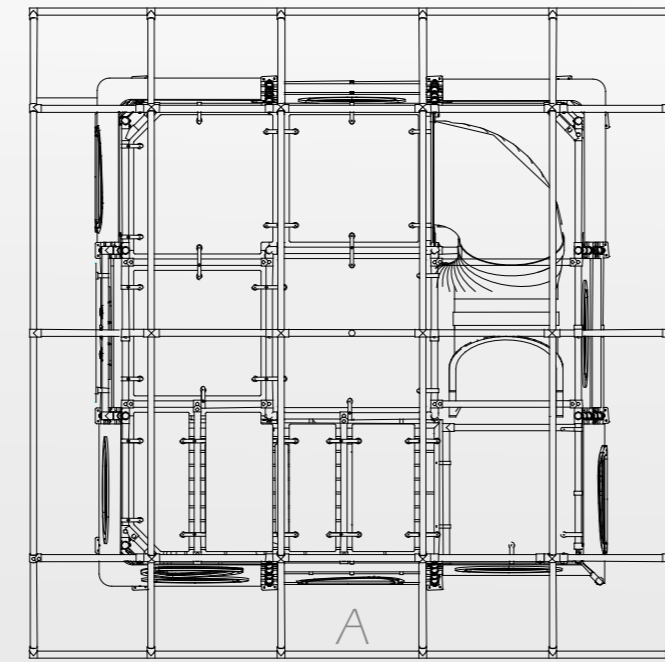

B


H - 4.45m

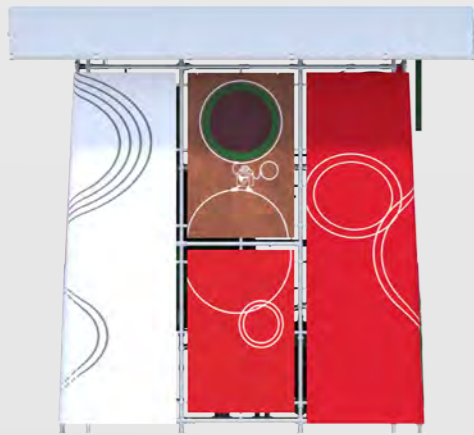

A



B

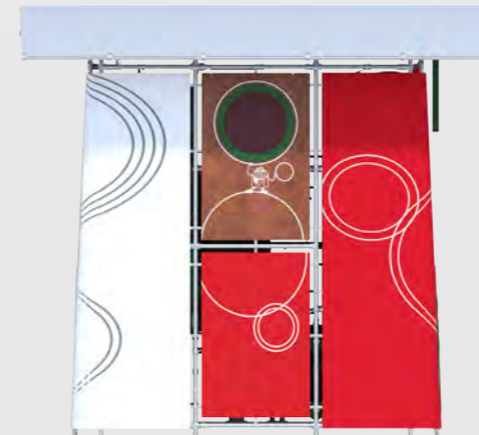

C



D

CONTACT





RUE DU TERIS, 2 - BE - 4100 SERAING - BELGIUM
UL. PRZEMYSŁOWA 2 - KOSTRZYN NAD ODRĄ - POLAND

BELGIUM:
TEL. : +32 (0) 4 384 05 60
FAX : +32 (0) 4 384 05 99

POLAND:
TEL. : +48 957 337 470
FAX : +48 957 337 471

info@kompan-commercialssystem.com
http://www.kompan-commercialssystem.com




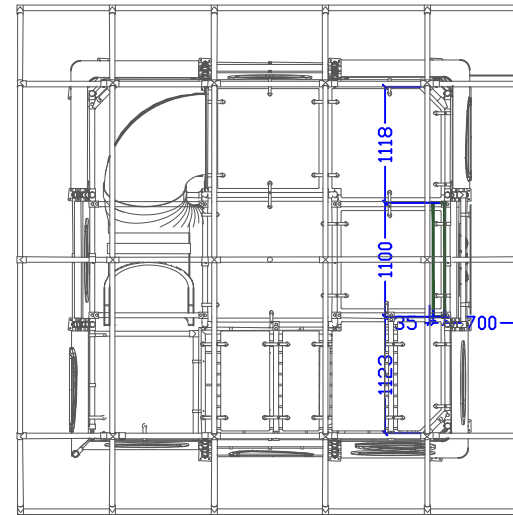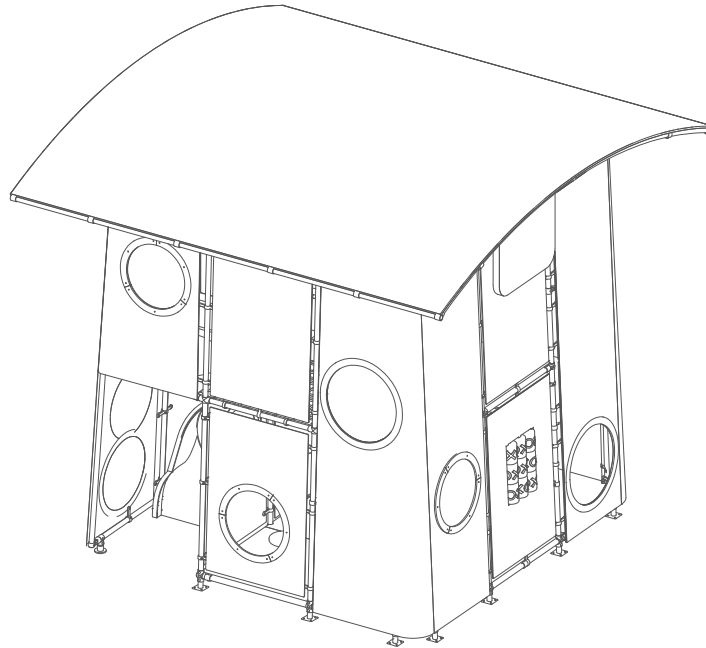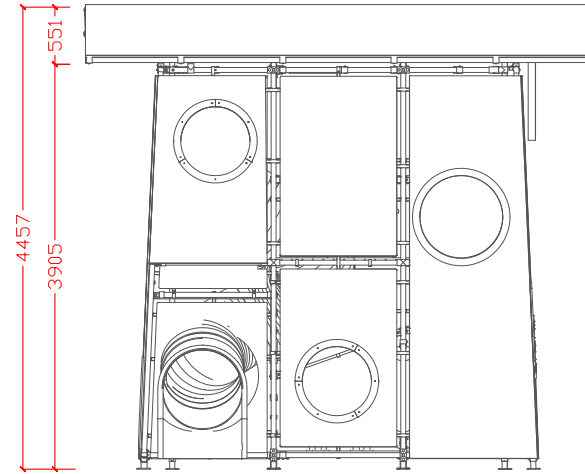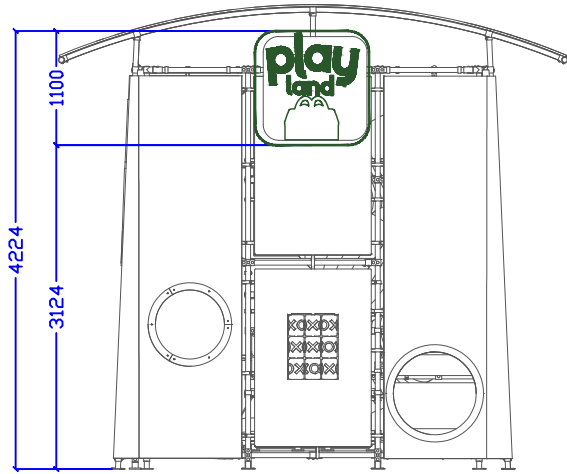

Play Of The Future

Logo location


E09-004-V01-M

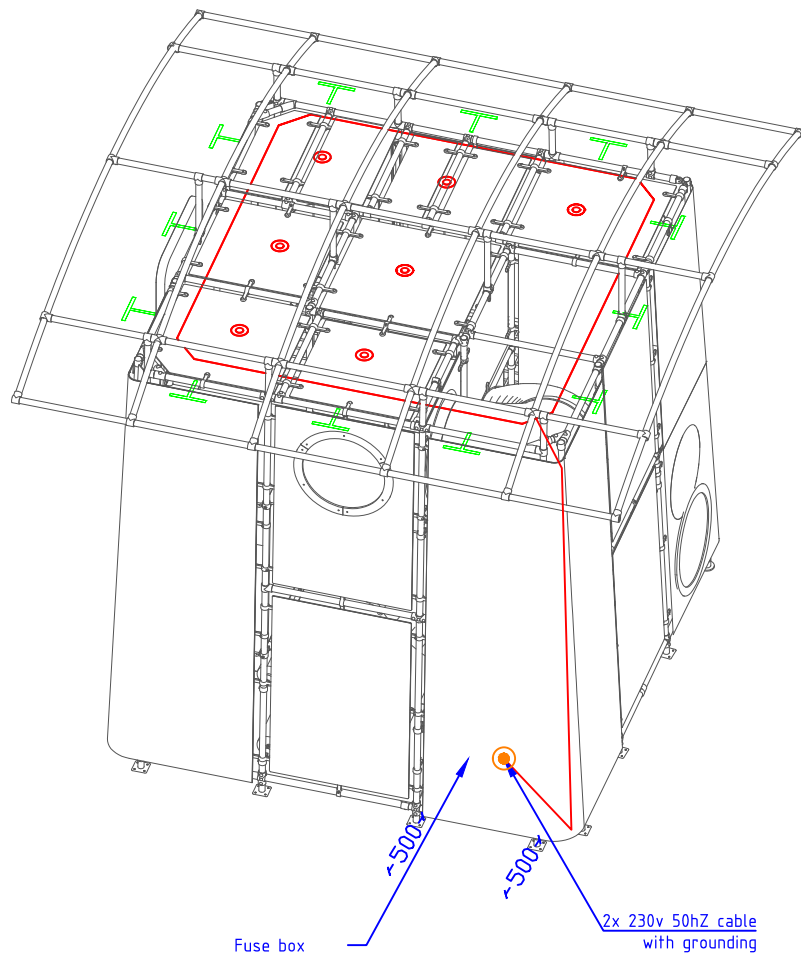






Fuse box for Logo and int./ext. lights inside the cell

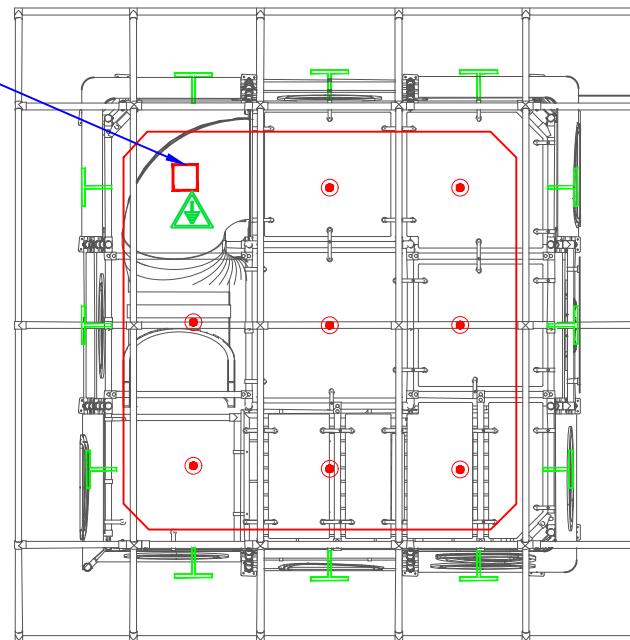2x 230v 50hZ cable with grounding

Fuse box for LED



-  INTERNAL light points
-  EXTERNAL light points
-  Fuse box for LED (to install by KOMPAN with cable distribution into the metal construction)
-  2x 230 V 50 HZ ~ power cable position from the ground to prepare by the client with 1-2 m of the reserve (the cable has to be plugged with fuse box by a qualified electrician during installation)
-  To avoid static electricity please provide a grounding cables for the box and for grounding the metal construction of the game



McDonald's

Lights location - EXT/INT

E09-004-V01-M