




1:20

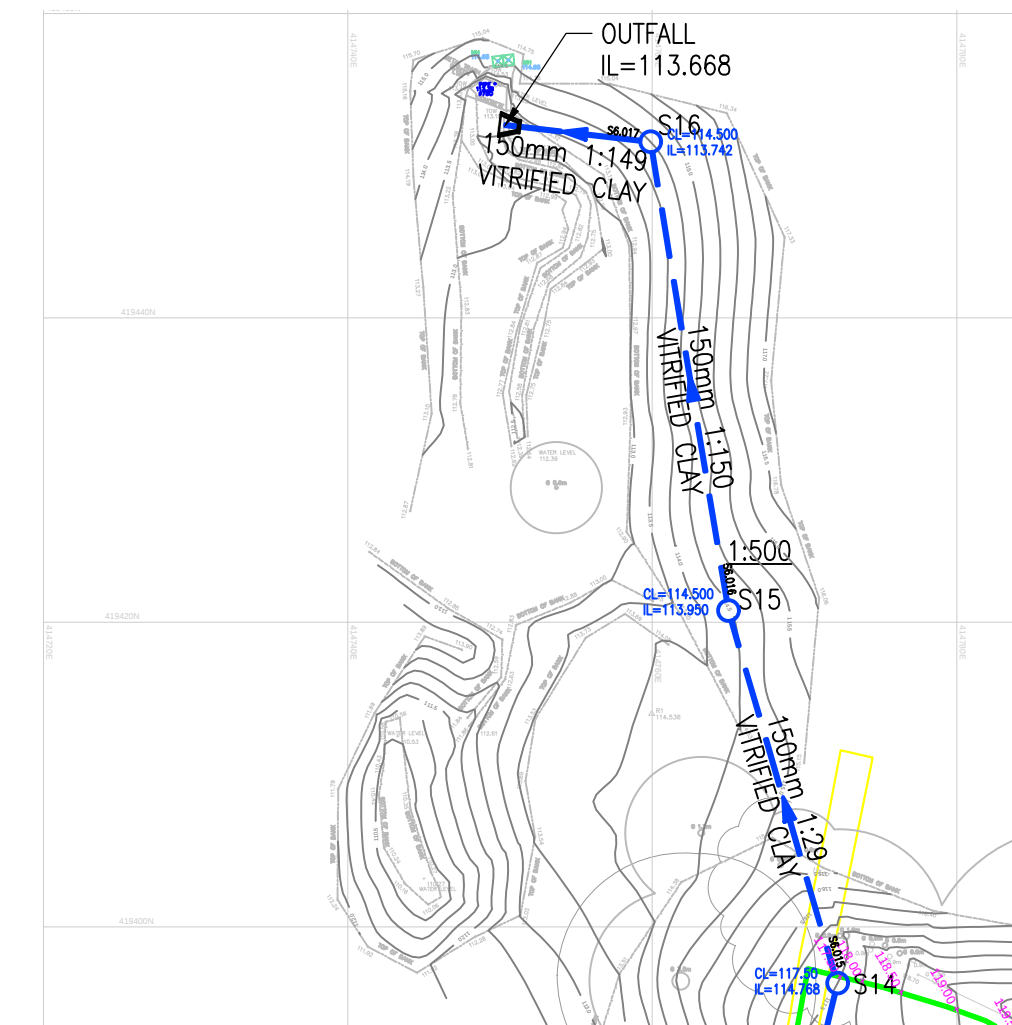

Do not scale from this drawing.	
SAFETY HEALTH AND ENVIRONMENTAL INFORMATION	
IN ADDITION TO THE HAZARD/RISKS NORMALLY ASSOCIATED WITH THE TYPES OF WORK DETAILED ON THIS DRAWING, NOTE THE FOLLOWING RISKS AND INFORMATION.	
RISKS LISTED HERE ARE NOT EXHAUSTIVE. REFER TO DESIGN ASSESSMENT FORM NO. 114509/CIV1	
CONSTRUCTION • SERVICES • STEEP SLOPES • CONTAMINATION – LEAD + ASBESTOS • POSSIBLE UNRECORDED MINESHAFT, QUARRIES AND/OR PITS	
DEMOLITION	
FOR INFORMATION RELATING TO USE, CLEANING AND MAINTENANCE SEE THE HEALTH AND SAFETY FILE	
IT IS ASSUMED THAT ALL WORKS WILL BE CARRIED OUT BY A COMPETENT CONTRACTOR WORKING, WHERE APPROPRIATE, TO AN APPROVED METHOD STATEMENT.	

NORMAL WATER LEVEL = 113.23
EXISTING BED LEVEL = 112.97

Drawing Title:
HEADWALL DETAIL
OUTFALL INTO BLACKHOUSE DYKE

Scale at A1: 1:20	Status: Preliminary	
Drawn: DS	Checked:	Approved:
Date: 20/04/18	Date:	Date:

114509/2047	A
-------------	---