


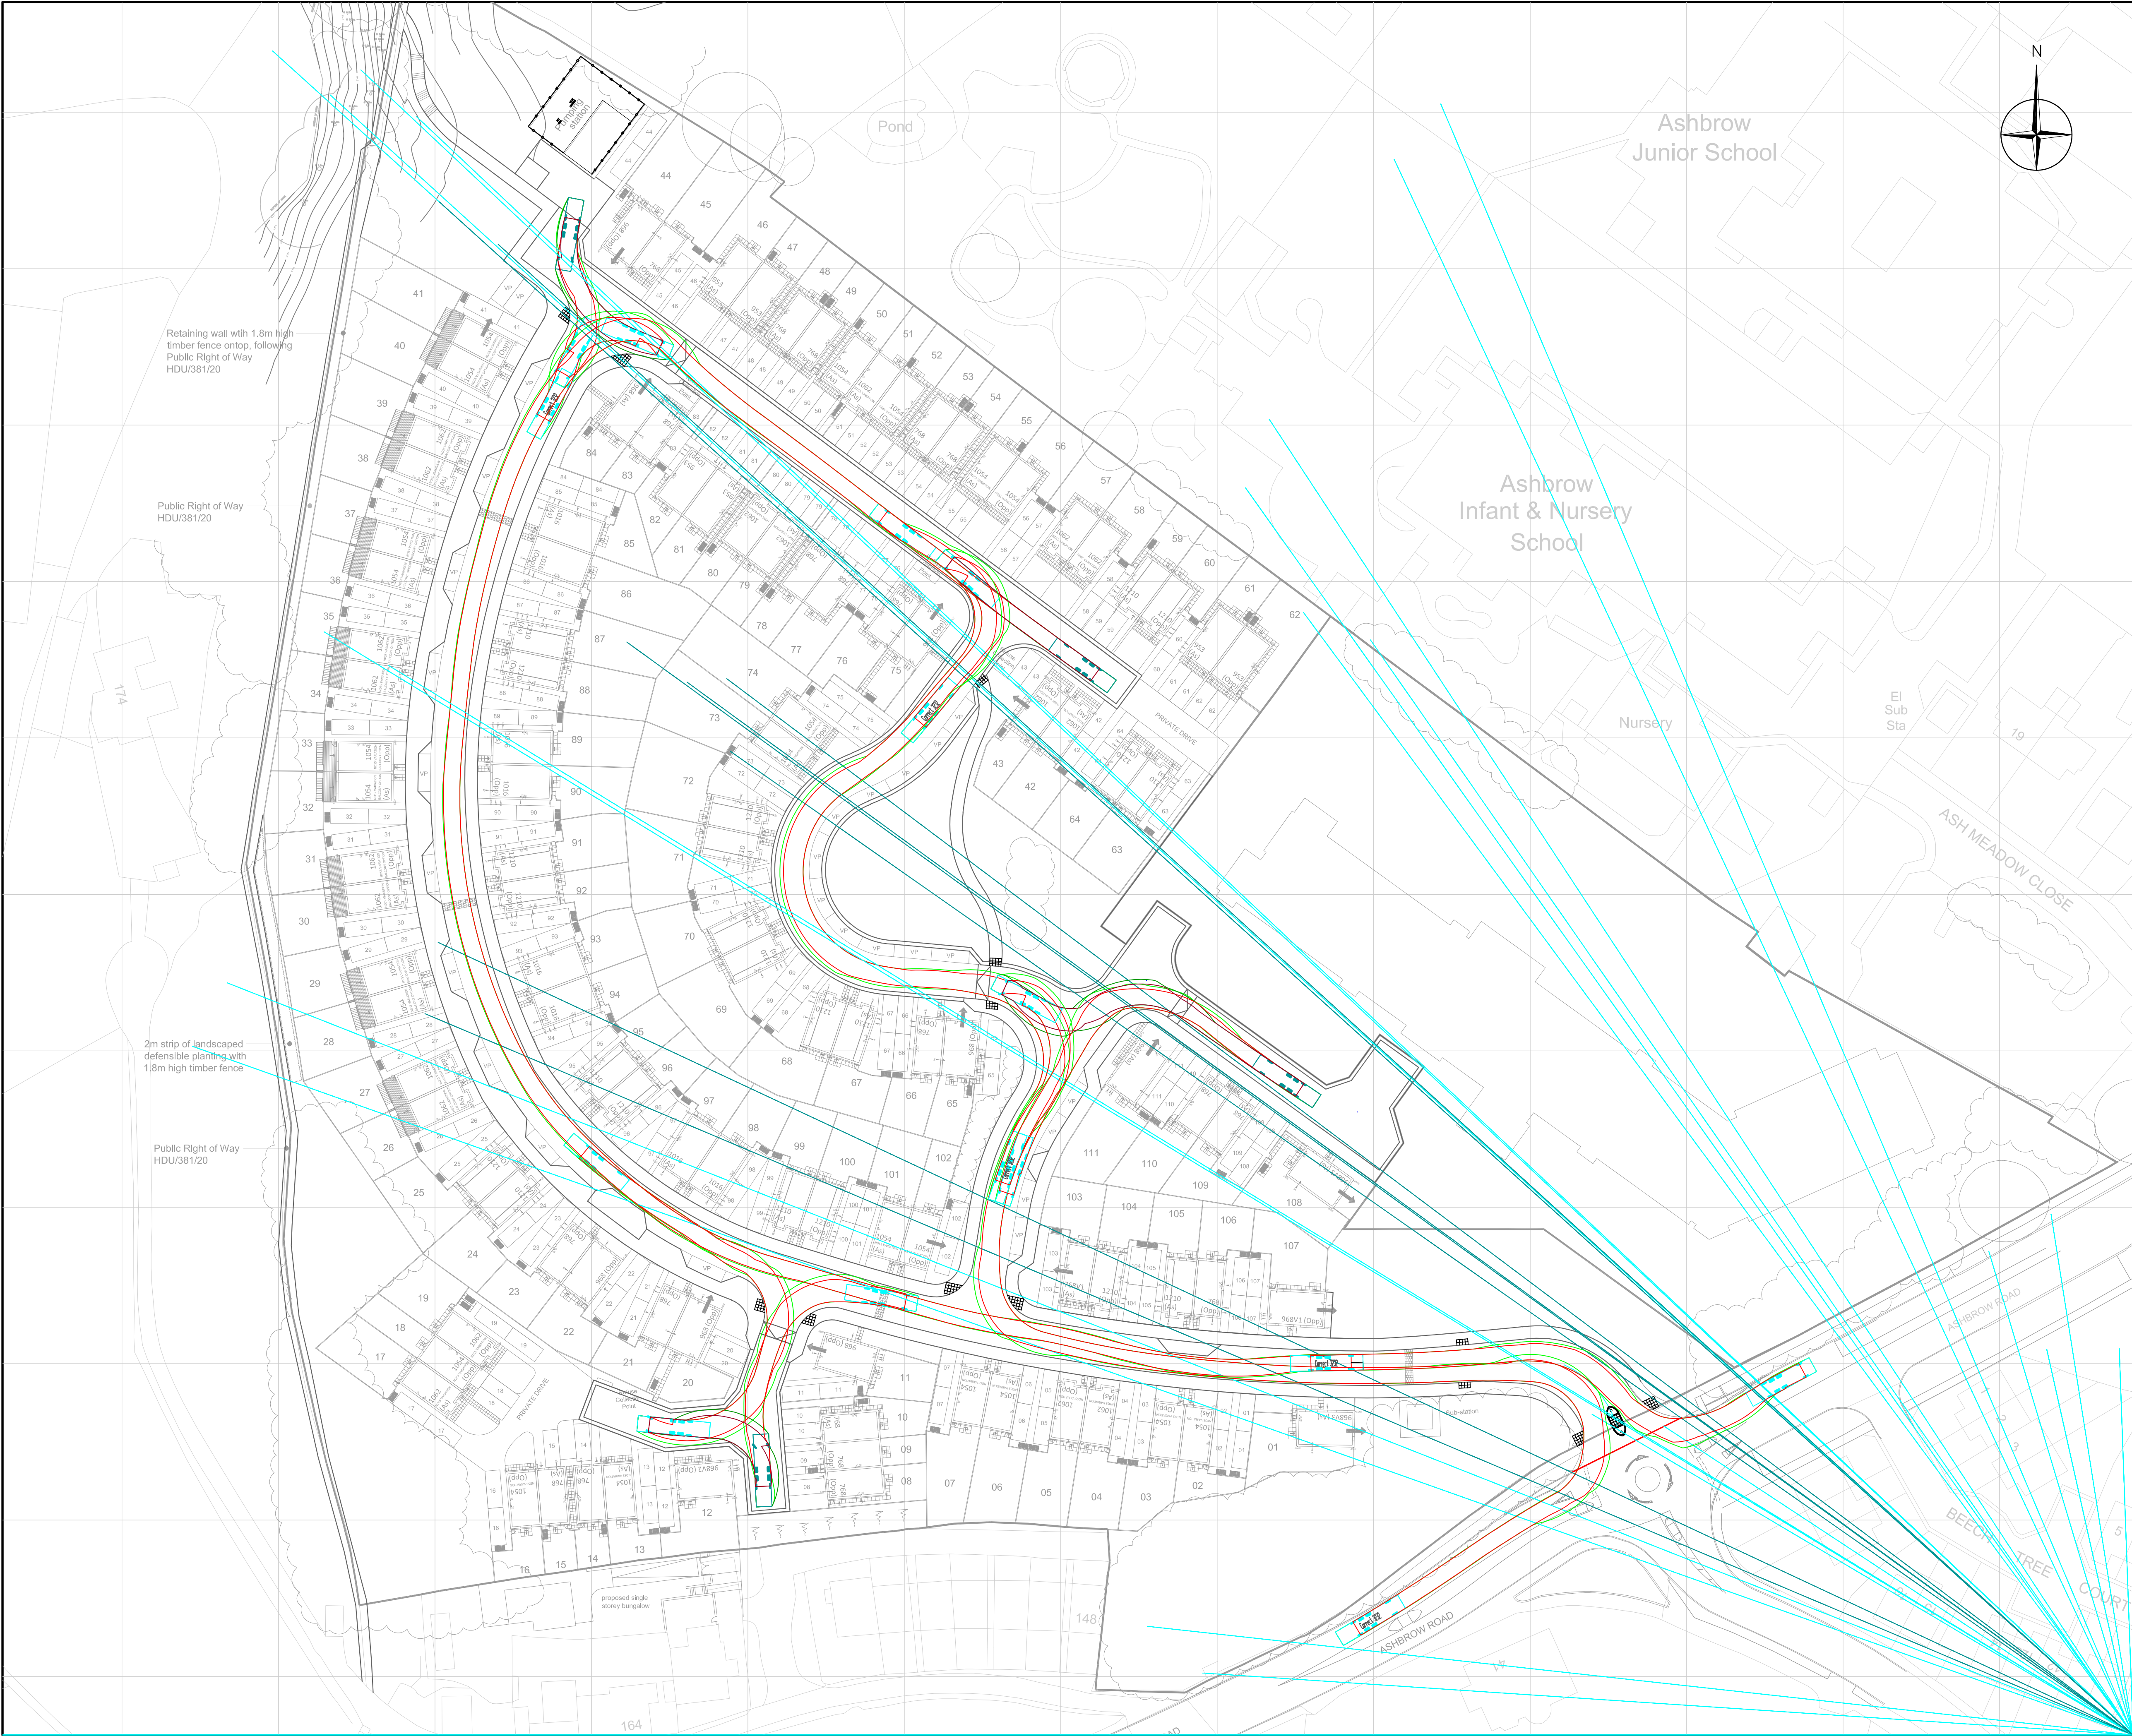

Do not scale from this drawing.

SAFETY HEALTH AND ENVIRONMENTAL INFORMATION

IN ADDITION TO THE HAZARD/RISKS NORMALLY ASSOCIATED WITH THE TYPES OF WORK DETAILED ON THIS DRAWING, NOTE THE FOLLOWING RISKS AND INFORMATION.

RISKS LISTED HERE ARE NOT EXHAUSTIVE. REFER TO DESIGN ASSESSMENT FORM NO. 114509/CIV1

CONSTRUCTION

- SERVICES
- STEEP SLOPES
- CONTAMINATION – LEAD + ASBESTOS
- POSSIBLE UNRECORDED MINESHIFT, QUARRIES AND/OR PITS

DEMOLITION

FOR INFORMATION RELATING TO USE, CLEANING AND MAINTENANCE SEE THE HEALTH AND SAFETY FILE

IT IS ASSUMED THAT ALL WORKS WILL BE CARRIED OUT BY A COMPETENT CONTRACTOR WORKING, WHERE APPROPRIATE, TO AN APPROVED METHOD STATEMENT.

Mercedes Eonic 8x4 3233LL Eiro 6 Crew Cab
Overall Length 11.577m
Overall Width 3.75m
Overall Body Height 3.874m
Min Body Ground Clearance 0.436m
Track Width 2.490m
Lock to lock time 4.00s
Kerb to Kerb Turning Radius 9.492m

D	01/06/20	EXIT TRACKING BY SITE ACCESS AMENDED	NS	MH	JRT
C	06/05/20	TRACKING BY PLOT 65 AND AT EXIT ADJUSTED TO AVOID KERB	NS	MH	JRT
B	15/08/19	UPDATED TO SUIT LATEST SITE LAYOUT	CW	DS	JRT
A	04/04/19	UPDATED TO SUIT LATEST LAYOUT	MUS	DS	JRT

Rev.	Date	Description	Drwn.	Chkd.	Appd.
		FAIRHURST	Client:		
51a St. Pauls Street LEEDS LS1 2TE Tel: 0113 243 4671 Fax: 0844 381 4412					

Project Title:

KEEPMOAT HOMES
ASHBROW ROAD
HUDDERSFIELD

Drawing Title:

REFUSE TRACKING

Scale of A1:	Status:		
1:500	Preliminary		
Drawn:	Checked:	Approved:	
F1			
Date:	Date:	Date:	
09/10/17			
Drawing No.:			Revision:
114509/2030			D