


KEY TO SITE PLAN

- Roof Tiles / Slates
- Tarmac Area
- Proposed Roof tiles matching to existing
- Grass Area
- Concrete Paved Area
- 1600mm High Shrubs
- Concrete Flag area
- 1800mm high timber Fence
- 1800mm high Wall and fence
- 900mm high Fence
- 900mm Wall
- Timber Gate
- Hatch Through Neighboring Property
- Yellow block paving
- Grey Permeable block paving matching
- Flat Roof

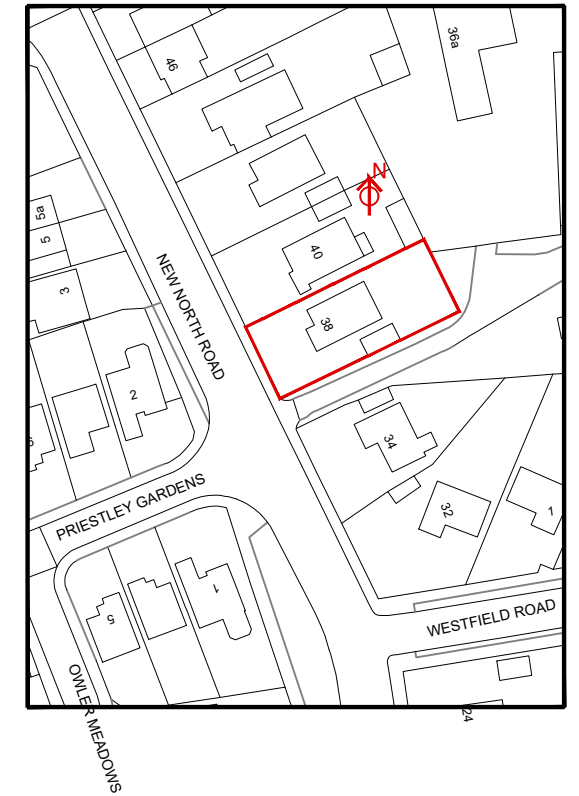

LOCATION PLAN
SCALE 1:1250

NOTES

This drawing is subject to a detailed building and site survey, therefore no guarantee of its accuracy can be given. This drawing has been draughted in accordance with the clients design requirements. All areas are approximate and are subject to a detailed building and site survey and further design development. All dimensions should be checked prior to commencement of construction on site. Measurements should not be taken off the drawing.

Rev	Revision	Date
JOB		
PROPOSED FRONT EXTENSION, DORMER WINDOWS TO BOTH SIDES AND INTERNAL ALTERATION WITH RAISING THE RIDGE HEIGHT		
ADDRESS		
38 NEW NORTH ROAD HECKMONDWIKE WF16 9DH		
MISS NAZIF PERVEZ		
DATE	SCALE	SHEET
17/03/2020	1:1250 / 1:200	1@A3