



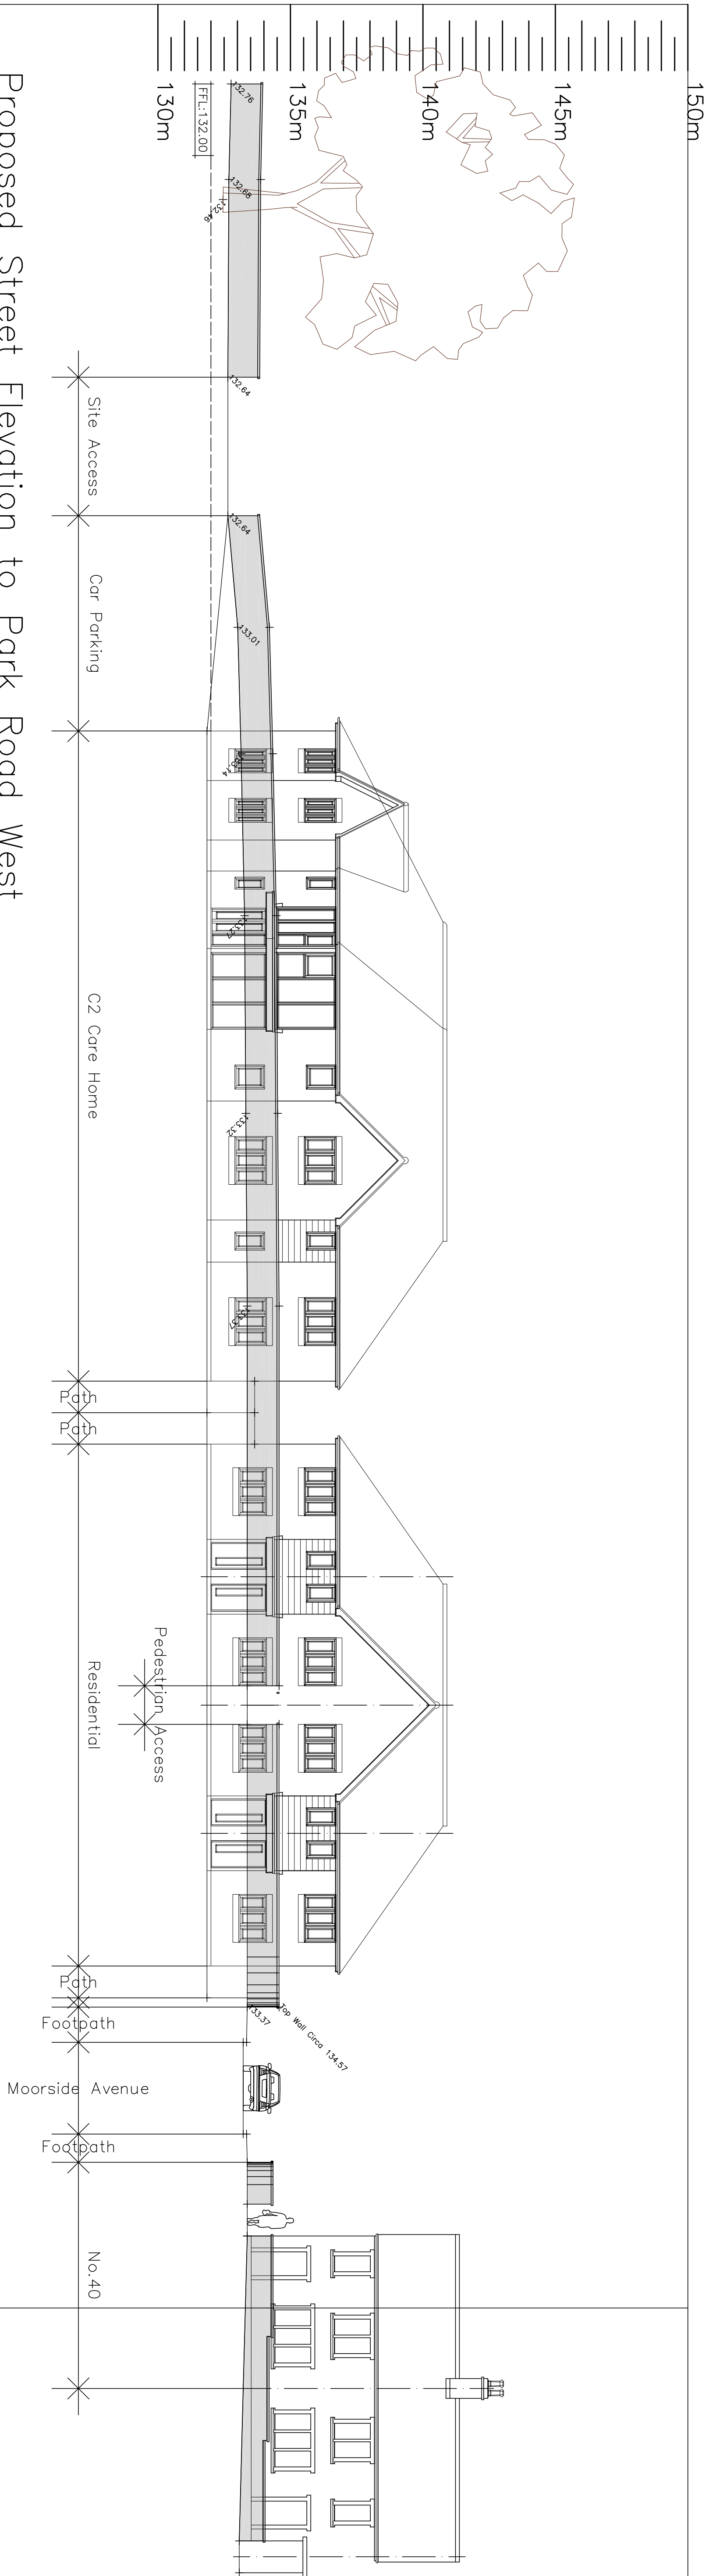


Proposed Street Elevation to Park Road West



SCALE

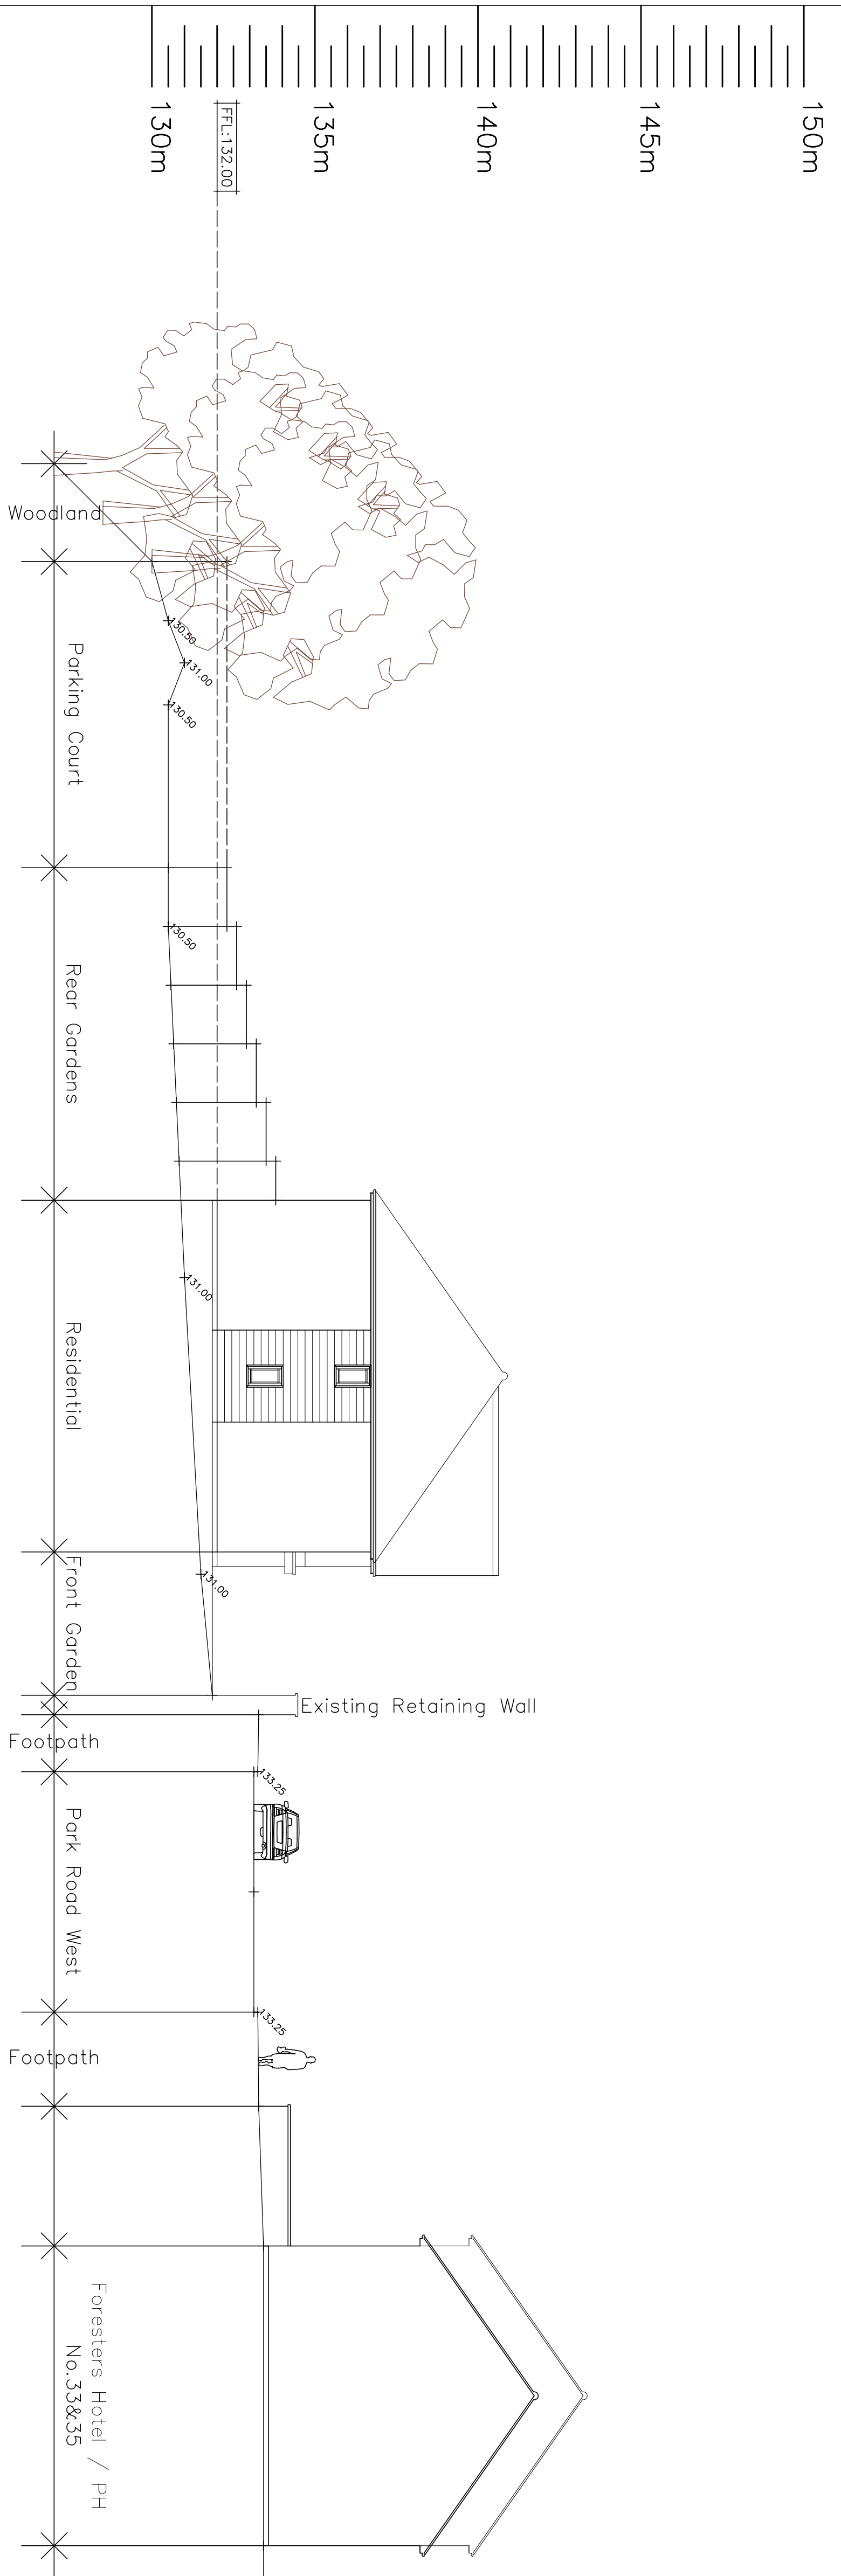


Site Section

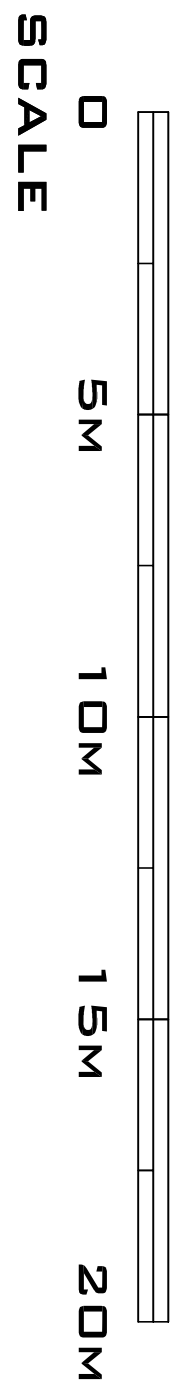

SCALE

REVISIONS		
REV.	DATE	DESCRIPTION
01	06.06.20	PROJECT DESCRIPTION UPDATED

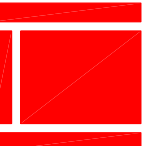

S M ARCHITECTURAL LIMITED
THE DOCK HOUSE
BURNLEY ROAD
BURNLEY, LANCASHIRE
BB10 1JH
STAFFORDSHIRE
B76 3PE
T : 01827 289898
E : info@smarchitectural.co.uk
W : WWW.HOMEWOODDESIGN.COM

CLIENT:
COMPASS CARE HOME LTD

PROJECT:
PROPOSED CARE HOME &
RESIDENTIAL DEVELOPMENT
LAND @ PARK ROAD WEST
& MOORSIDE AVENUE
HUDDERSFIELD

DRAWING TITLE:
SITE SECTION &
STREET ELEVATION

PLANNING DRAWING

SCALE	CHECKED
1:125@A1	
DATE	DRAWN BY
JUN.2020	SM

DWG. NO	REV.
1204	05 A