




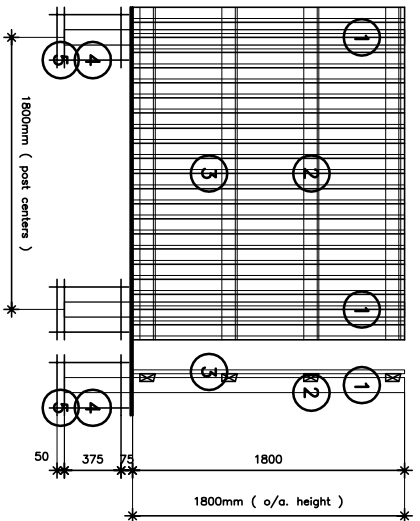

- 1.8M HIGH TIMBER CLOSE BOARD FENCE
- 100x100x4000mm treated timber fence posts
 - 400x100x5000mm treated timber boards
 - 1800x125mm treated feather edge boards
 - 300x300x375mm C20 concrete surround to post base
 - 50mm well consolidated granular layer to level posts

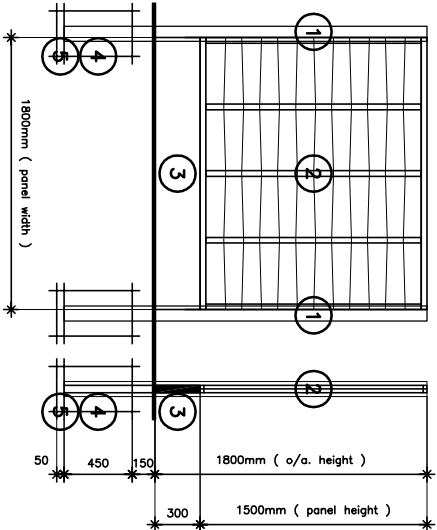

- 1.8M HIGH TIMBER PANEL FENCE
- 100x100x4000mm rebated pre-cast concrete fence posts
 - 1800x1500mm treated standard timber fence panels
 - 300mm deep plain pre-cast concrete gravel boards
 - 300x300x500mm C20 concrete surround to post base
 - 50mm well consolidated granular layer to level posts

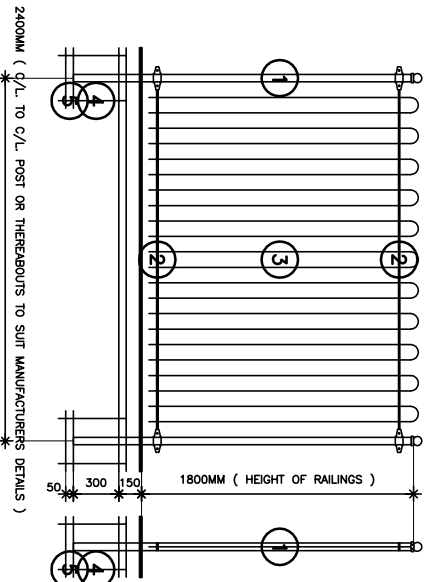


- 1.8M HIGH HOOP TOP STEEL RAILINGS
- 50mm Ø steel post with ball cap
 - 12mm Ø steel railings to follow contour of ground
 - 12mm Ø steel railings with hoop top
 - 300 x 300 x 300mm C20 concrete surround to post base
 - 50mm well consolidated granular layer to level posts & provide base for concrete infill

LEGEND

- gote 1.8m high close board fence
- cbf 1.8m high panel fence
- pf 1.8m hoop top railings

REVISIONS

NO.	DESCRIPTION	DATE
-----	-------------	------

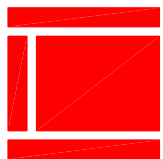

S M ARCHITECTURAL LIMITED
THE GOASH HOUSE
BURELEIGH LODGE
BURELEIGH ROAD
DYE SUTTON ROAD
STAFFORDSHIRE
B78 3PE
T: 01827 259998
E: info@smdesign.co.uk
W: WWW.HOMENEWDESIGN.COM

CLIENT:
COMPASS CARE HOME LTD

PROJECT:
PROPOSED CARE HOME &
RESIDENTIAL DEVELOPMENT
LAND @ PARK ROAD WEST
& MOORSIDE AVENUE
HUDDERSFIELD

DRAWING TITLE:
SITE ENCLOSURES

PLANNING DRAWING

SCALE
1:200 & 1:50 @A1
DATE
APR.2020
DRAWN BY
SM

DWG NO
1204
REV.
07
-