


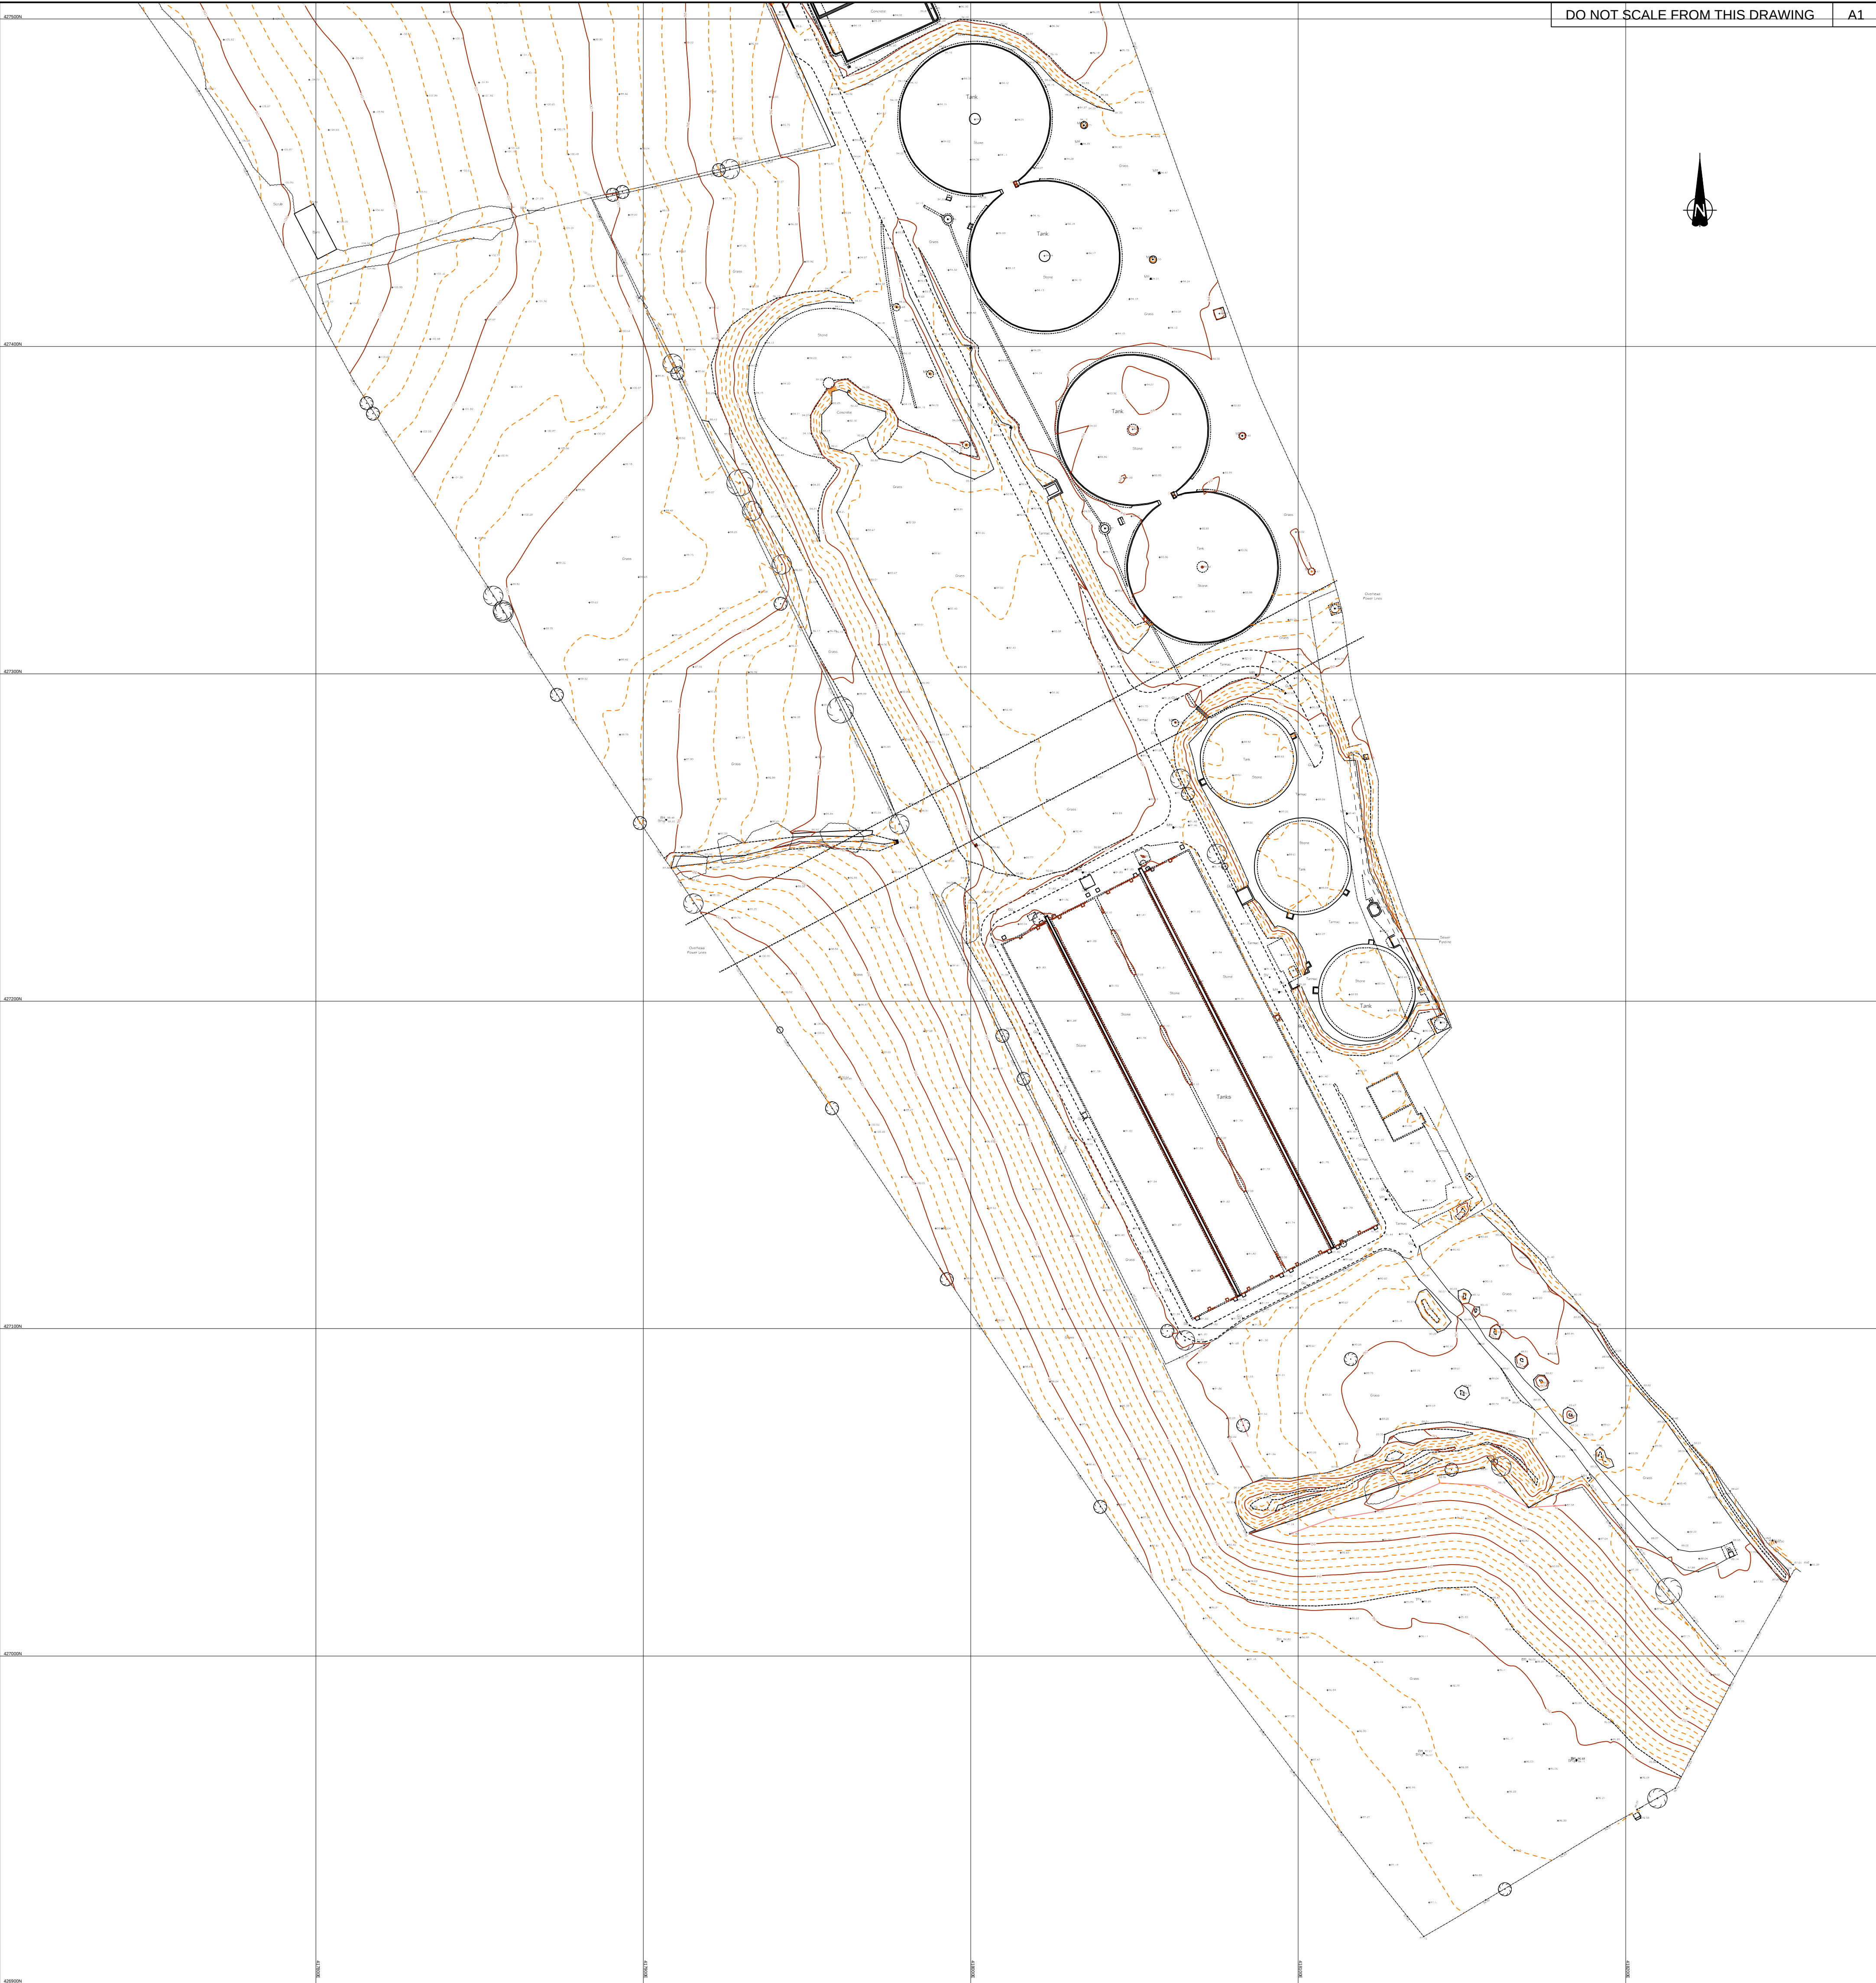

A	First Issue	27/03/14	DP	ND	GW
REVISION	DETAILS	DATE	DRAWN	CHECKED	APPROVED
CLIENT KEYLAND DEVELOPMENTS LTD					
PROJECT NORTH BIERLEY WWTW					
DRAWING TITLE TOPOGRAPHICAL SURVEY MARCH 2014 (SHEET 2 OF 2)					
DRG No.	SH10534-005	SCALE	1:1000 @ A1	DATE	18/03/14
DRAWN BY	DP	CHECKED BY	ND	APPROVED BY	GW
☐ STOKES-ON-TRENT (HEAD OFFICE) ☐ NEWCASTLE UPON TYNE ☐ WEST BROMWICH ☐ LONDON TEL 0846 111 7777 TEL 0191 232 0943 TEL 0121 580 0809 TEL 020 7287 2872 ☐ CARDIFF ☐ LEIGH ☒ SHEFFIELD ☐ EDINBURGH ☐ LIVERPOOL TEL 019 2072 9191 TEL 01642 300101 TEL 0114 246 6244 TEL 0131 555 3311 TEL 0151 494 5431					