


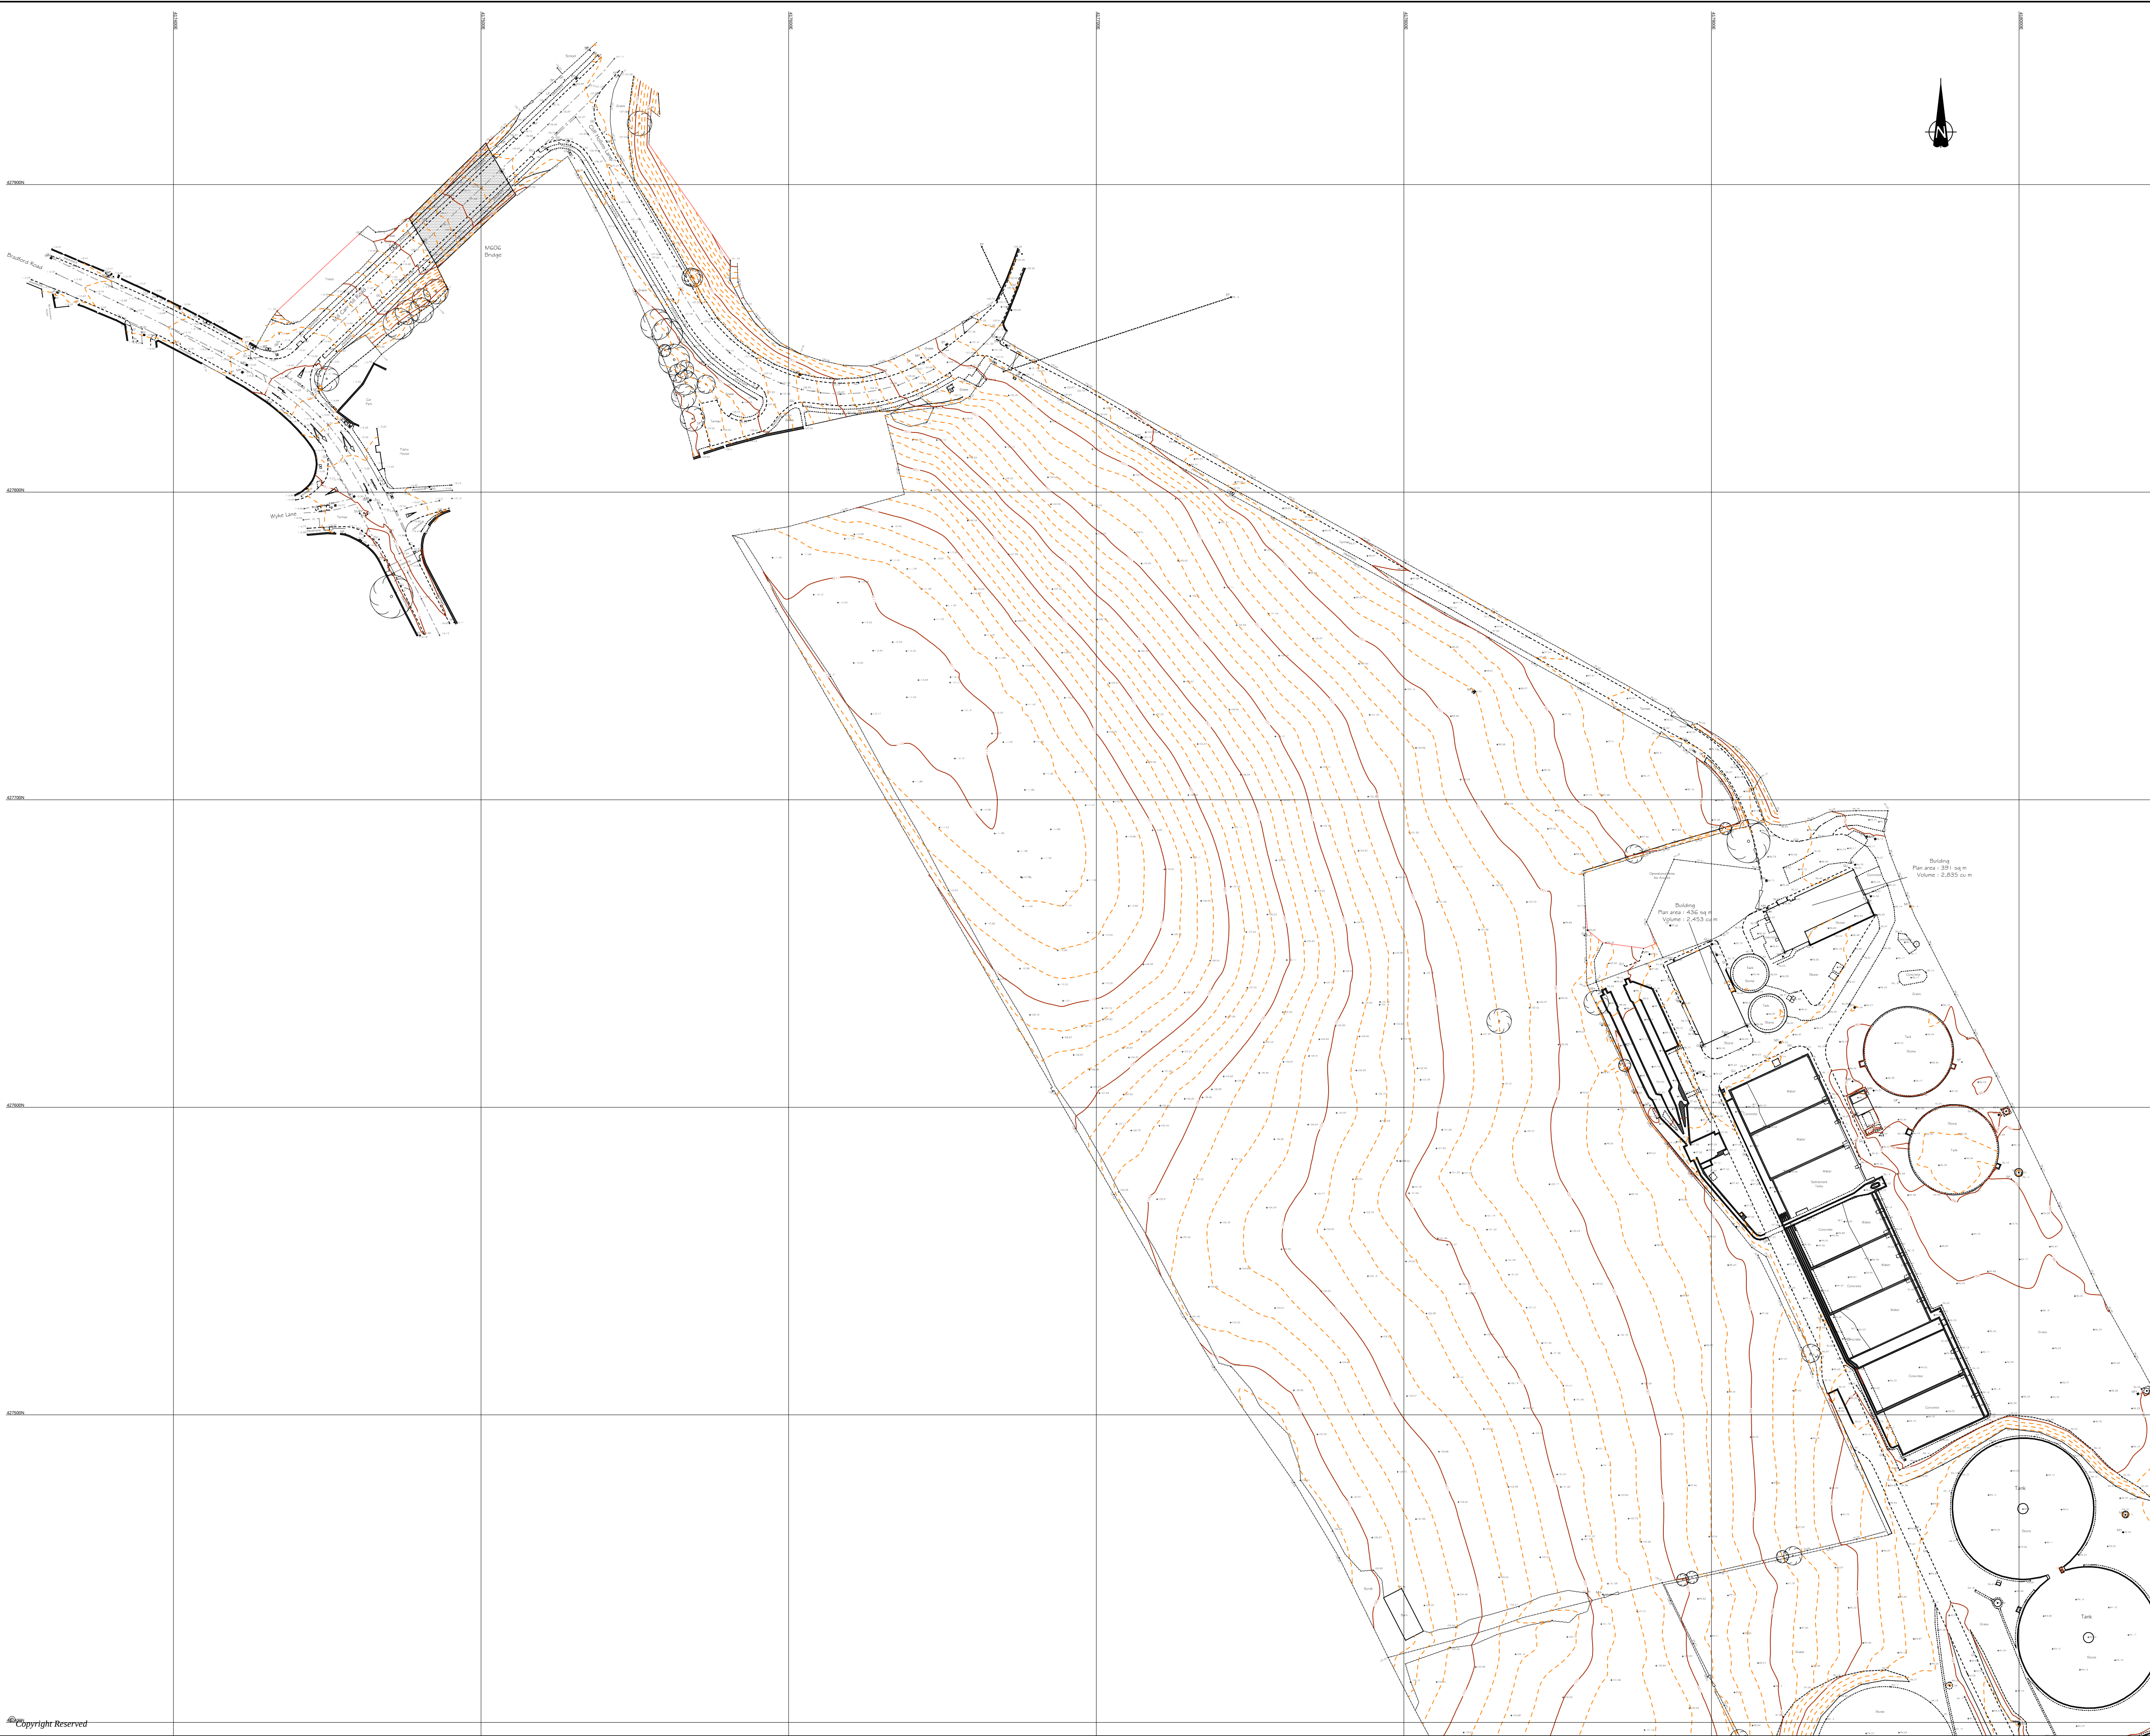

DO NOT SCALE FROM THIS DRAWING A1

A		First Issue	2700314	DP	ND	GW
MISSION		DETAILS	DATE	2008/01/22	APPROVED	
CLIENT KEYLAND DEVELOPMENTS LTD						
PROJECT NORTH BIERLEY WWTW						
DRAWING TITLE TOPOGRAPHICAL SURVEY MARCH 2014 (SHEET 1 OF 2)						
DRG No. SH10534-004		SCALE 1:1000 @ A1		DATE 18/03/14		
DRAWN BY DP		CHECKED BY ND		APPROVED BY GW		
☐ STONE-ON-TRENT (HEAD OFFICE)		TEL 0845 111 7777		☐ CARDIFF		TEL 029 2072 8181
☐ NEWCASTLE-UPON-TYNE		TEL 0191 232 0843		☐ LEIGH		TEL 08442 260101
☐ WEST-BROMWICH		TEL 0121 580 0909		☐ SHEFFIELD		TEL 0114 245 6244
☐ LONDON		TEL 020 7287 2872		☐ EDINBURGH		TEL 0131 555 3311
				☐ LIVERPOOL		TEL 0151 494 5431

your earth our world