


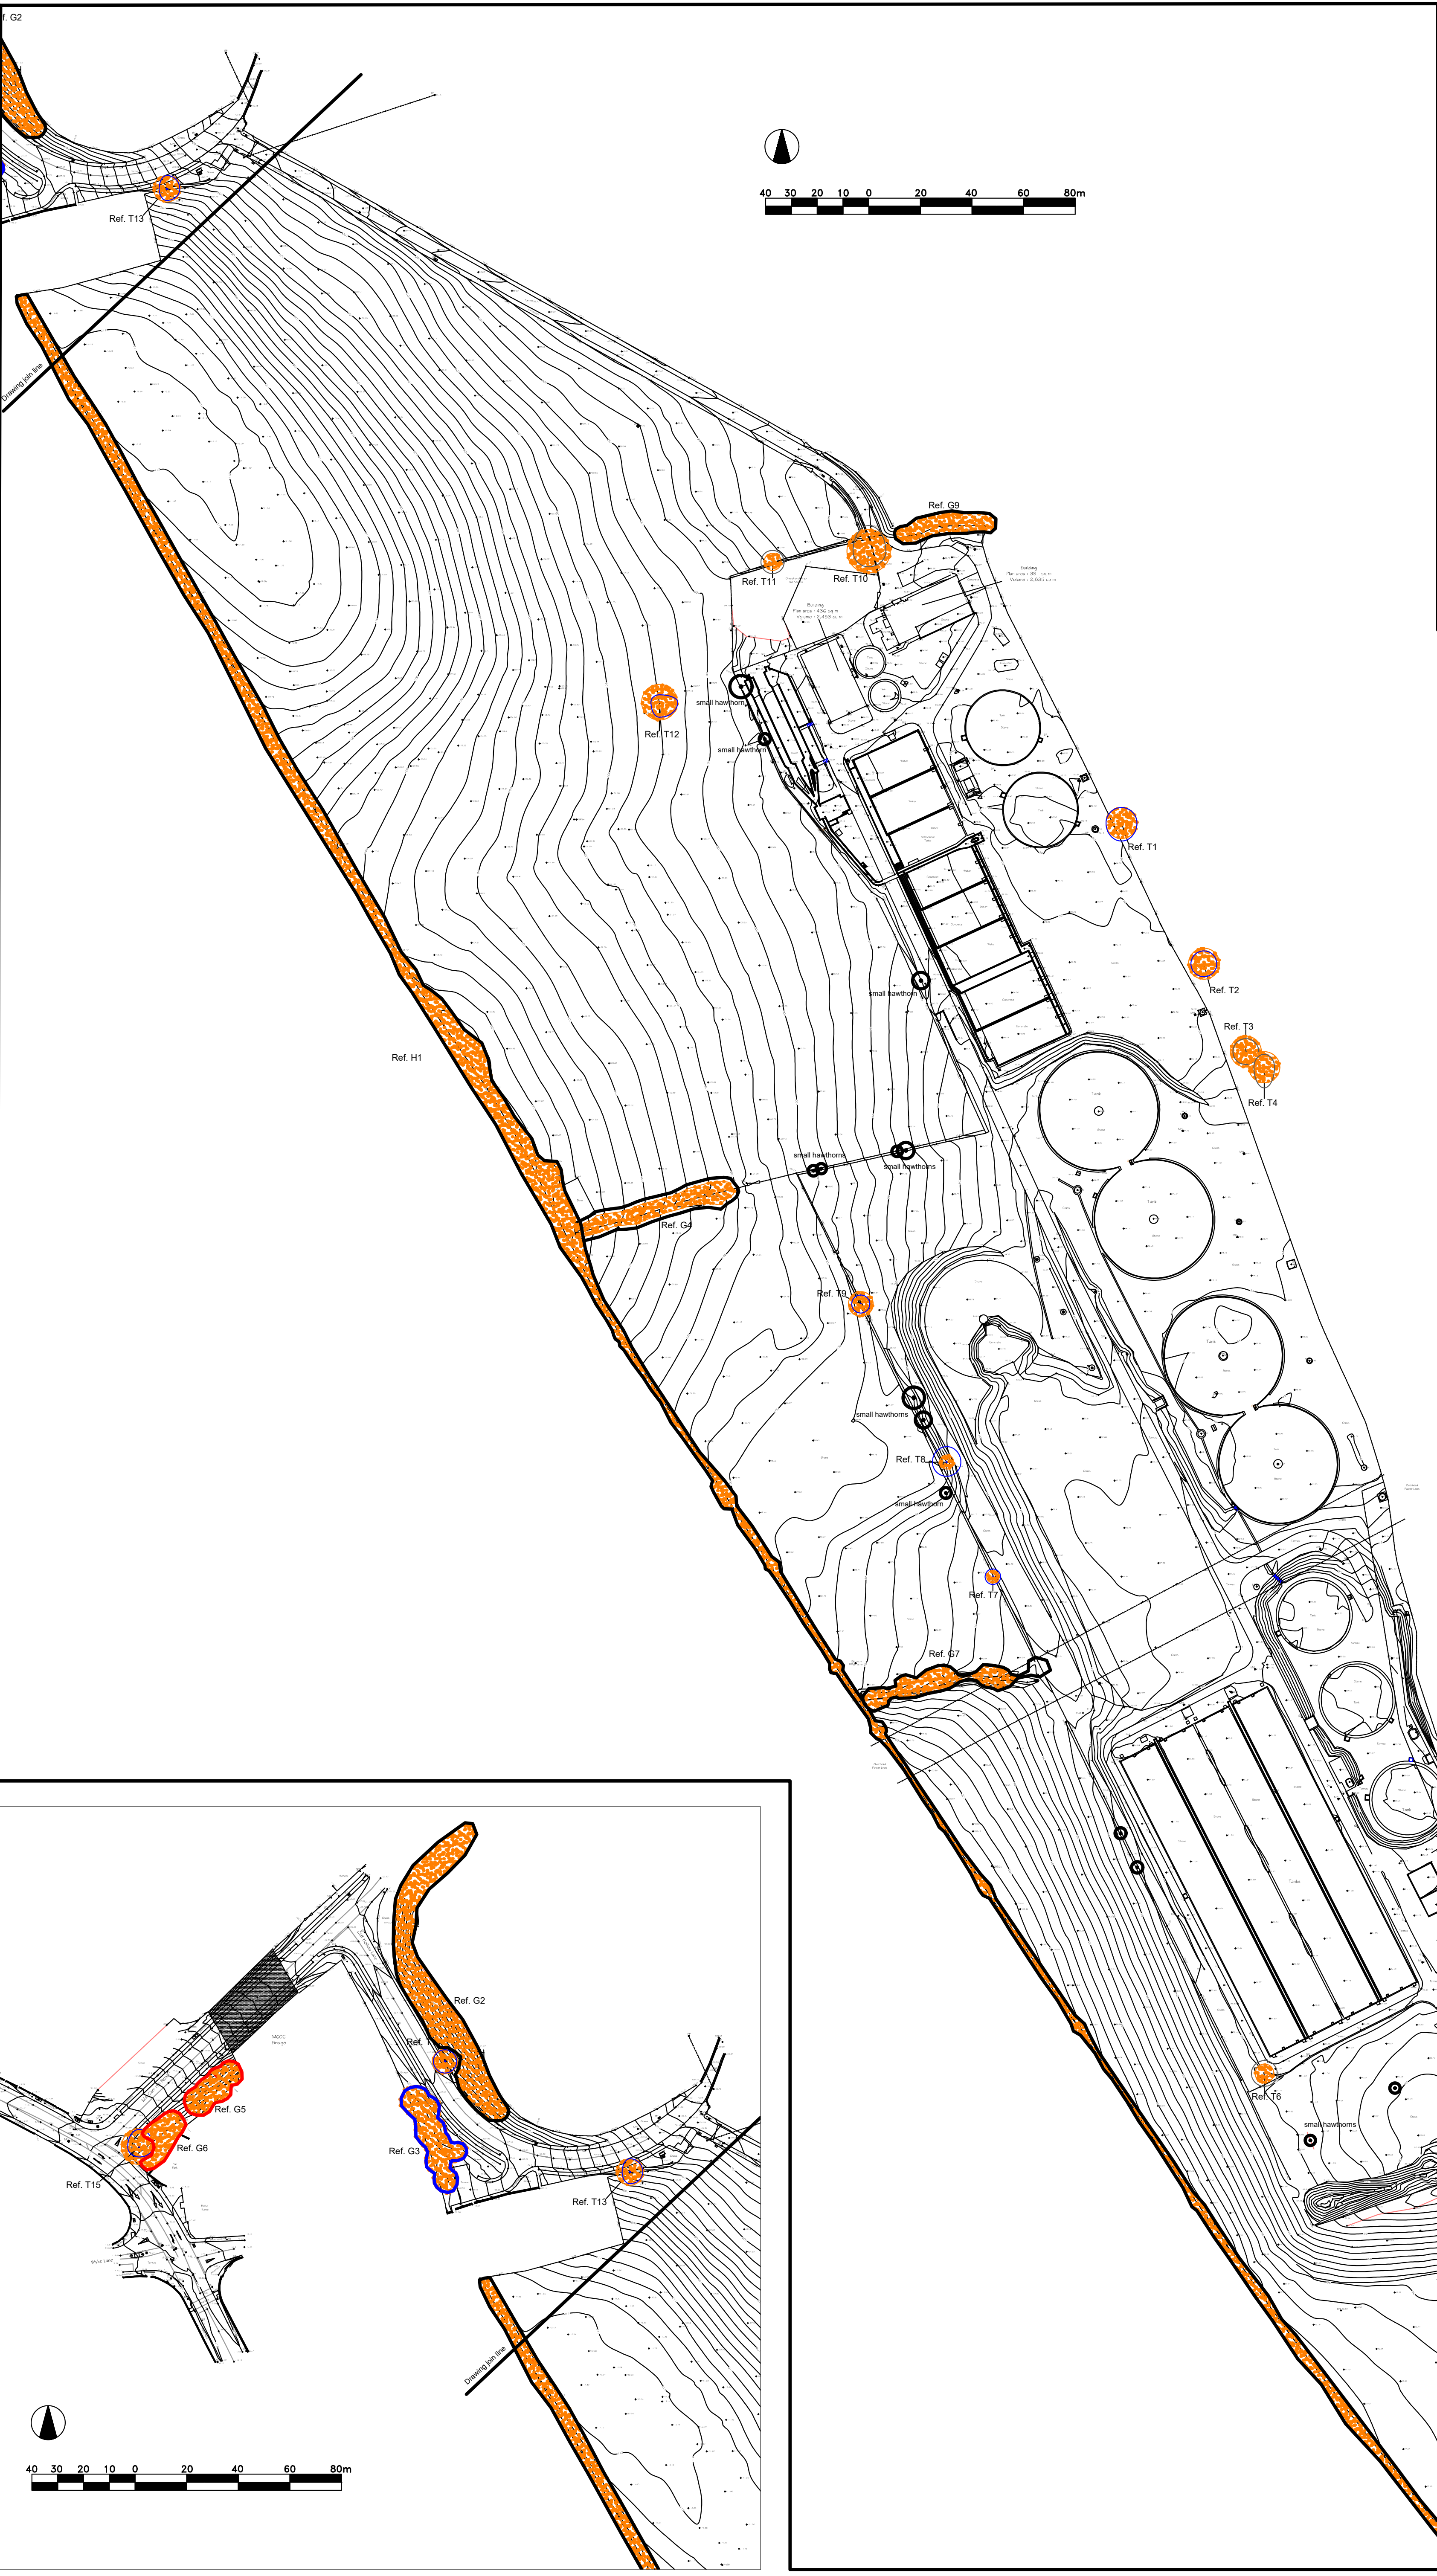

KEY

BS5837:2012 Retention categories:

Retention category A	
Retention category B	
Retention category C	
Category U	
Root Protection Area (RPA)	

Former Water Treatment Works
North Bierley, Oakenshaw

Tree Constraints Plan

Dwg. No. DR - 4003 - 01

Scale: 1:1250 @ A1 Date: Sep 2019

Brooks
Ecological

Brooks Ecological Ltd 01943 884451
Unit A, 1 Station Road, Guiseley, Leeds, LS20 8BX

Grounded advice

