


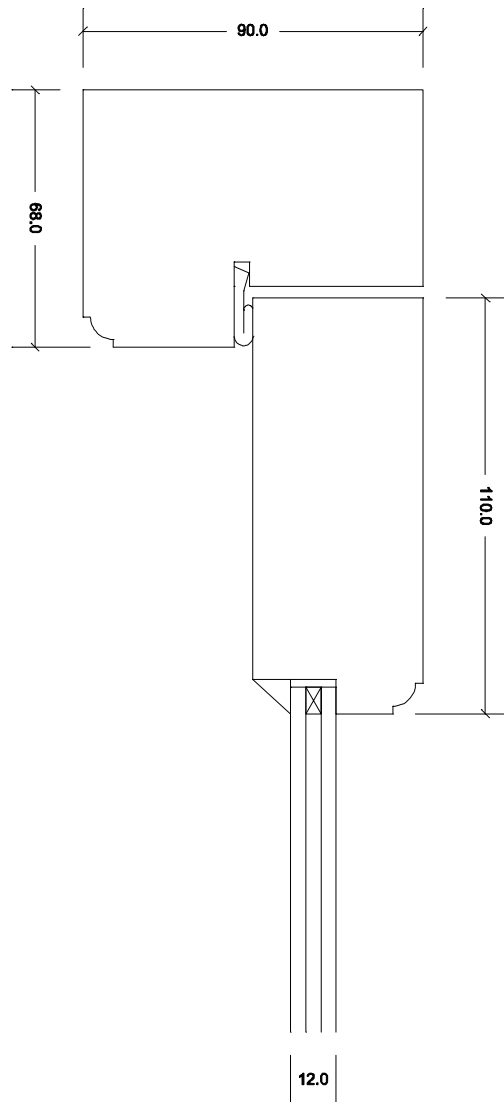

HEAD SECTION
SCALE 1:2