




New Front door fitted into original frame .
to comprise four panel door , lower
panels raised and fielded in pine, upper
panels in clear double glazed units to
match existing upper glazed panel

PART FRONT ELEVATION SHOWING NEW DOOR

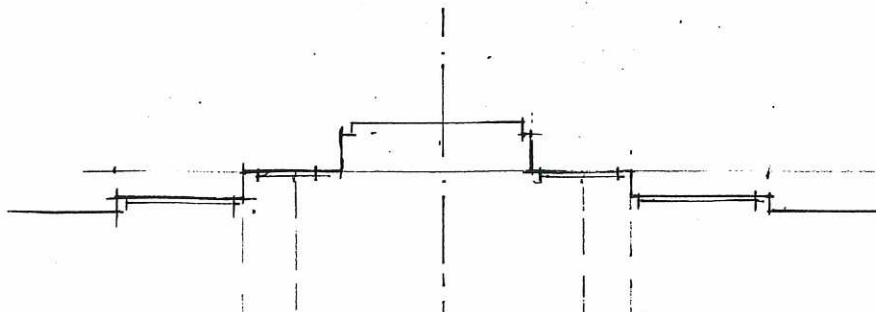

PART PLAN OF MASONRY OPENING AT FRONT DOOR

PROPOSED REPLACEMENT OF ROTTEN FRONT DOOR

92 NEW NORTH ROAD EDGERTON HUDDERSFIELD


Scale 1 to 50

DWG REF Front 01



New Front door fitted into original frame .
to comprise four panel door , lower
panels raised and fielded in pine, upper
panels in clear double glazed units to
match existing upper glazed panel

PART FRONT ELEVATION SHOWING NEW DOOR

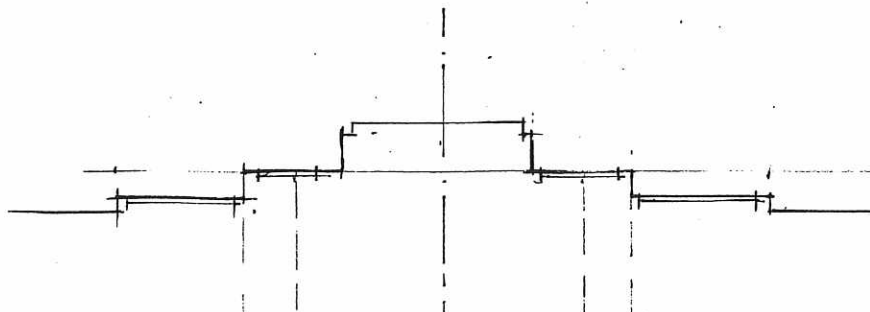

PART PLAN OF MASONRY OPENING AT FRONT DOOR

PROPOSED REPLACEMENT OF ROTTEN FRONT DOOR

92 NEW NORTH ROAD EDGERTON HUDDERSFIELD

Scale 1 to 50

DWG REF Front 01