




Front Elevation

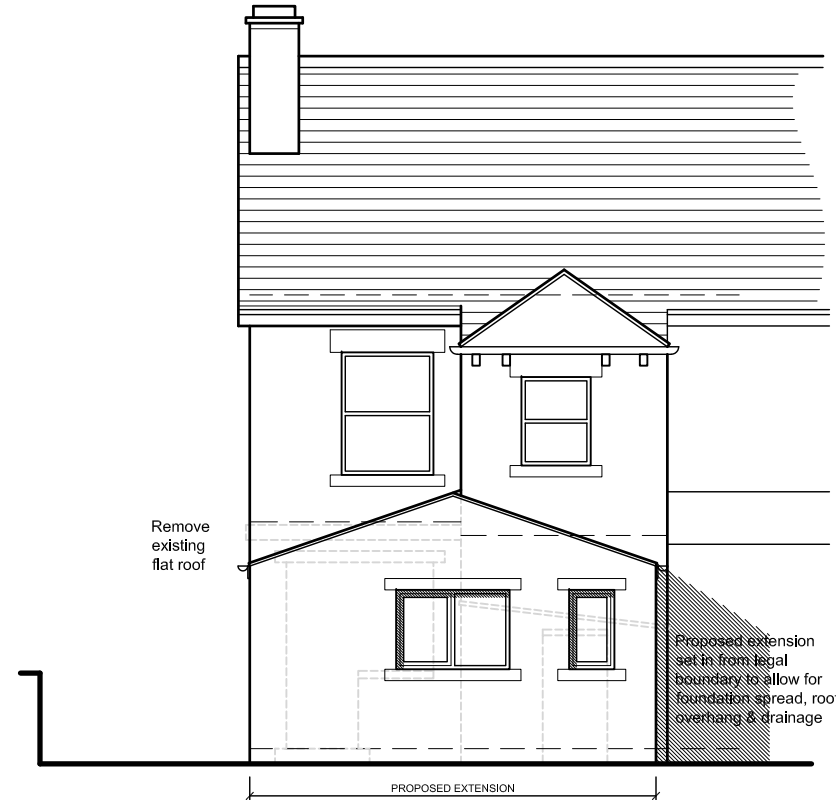

Rear Elevation

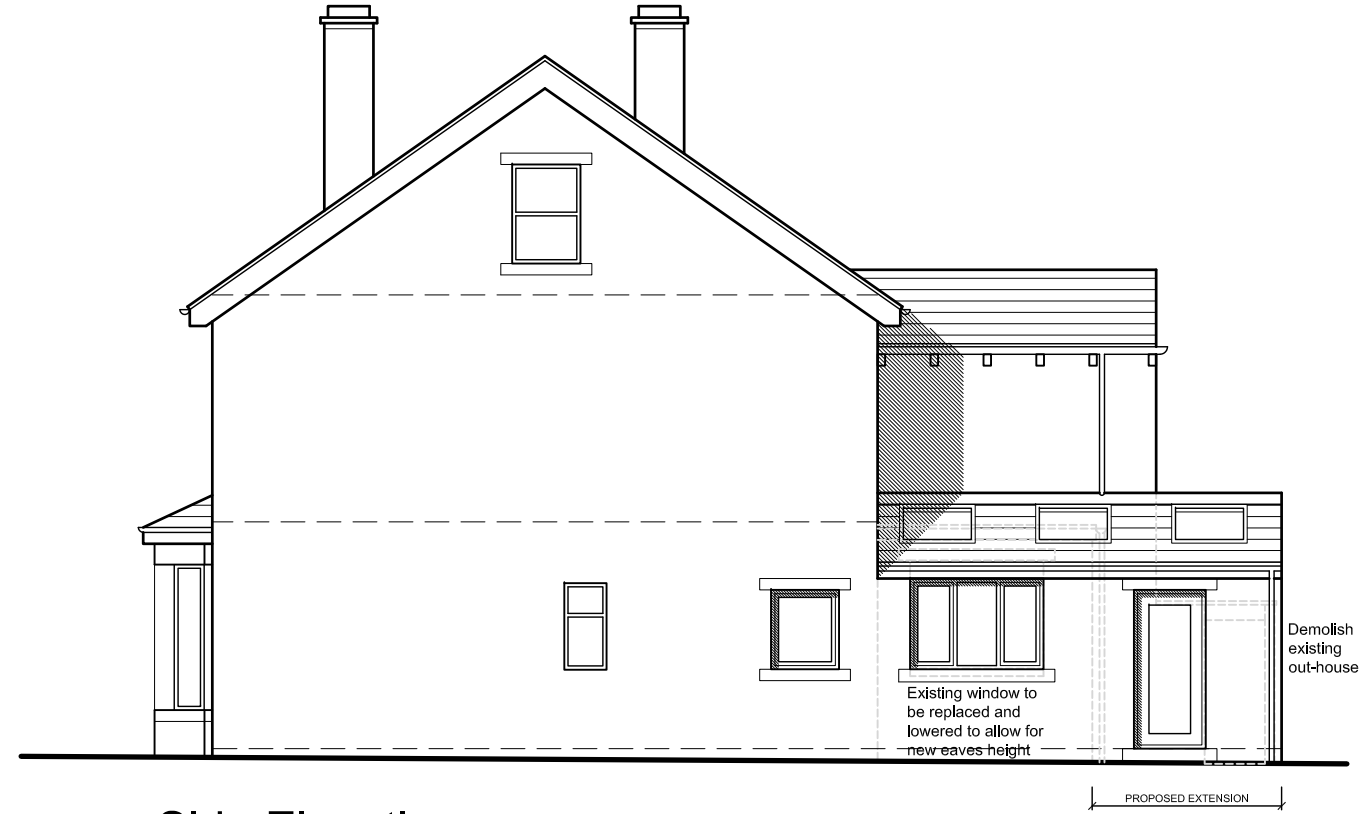

Side Elevation

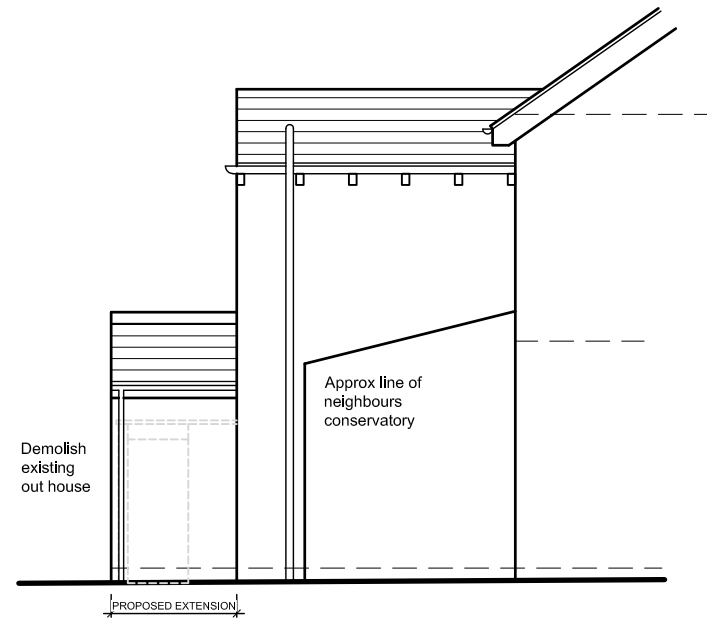

Side Elevation

Revisions	
Rev A: Door altered	10/02/20
Rev B: Planning Issue	09/06/20
Project:	
Rear Extensions and Alterations	
at	109 Whitcliffe Road Cleckheaton BD19 3AG
for	Mr. J. Dixon
Proposed Elevations	
Date	January 2020
Scales	1:100 @ A3
Drawing No.	2004-04B

