

ROOF 1:100

FRONT 1:100

SIDE 1:100

REAR 1:100

SIDE 1:100

BED

BED

BED

BATH

FIRST 1:100

LOUNGE

KITCHEN
DINING

WC

SVP


RWP
GULLY

SVP


RWP
GULLY

GARAGE

GROUND 1:100

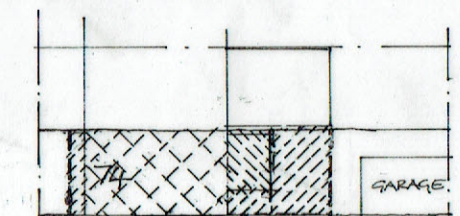

BLOCK PLAN 1:500

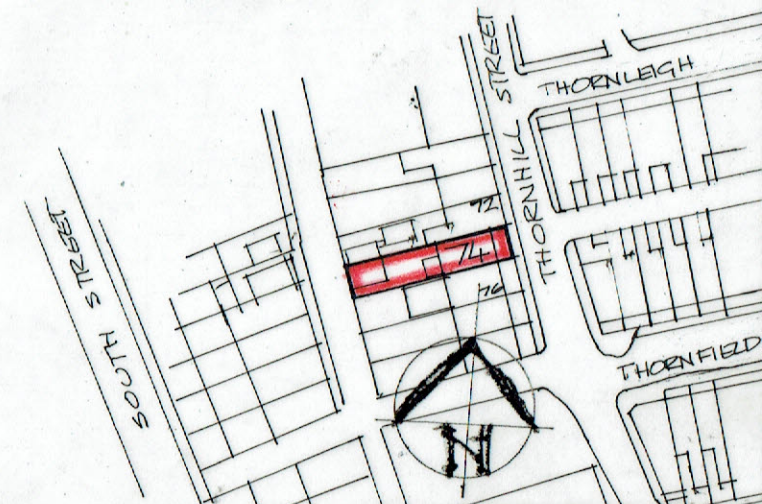

LOCATION PLAN 1:1250

FIRST FLOOR REAR EXTENSION TO
74 THORNHILL STREET DEWSBURY
EX DETAILS
TSD/01^A