

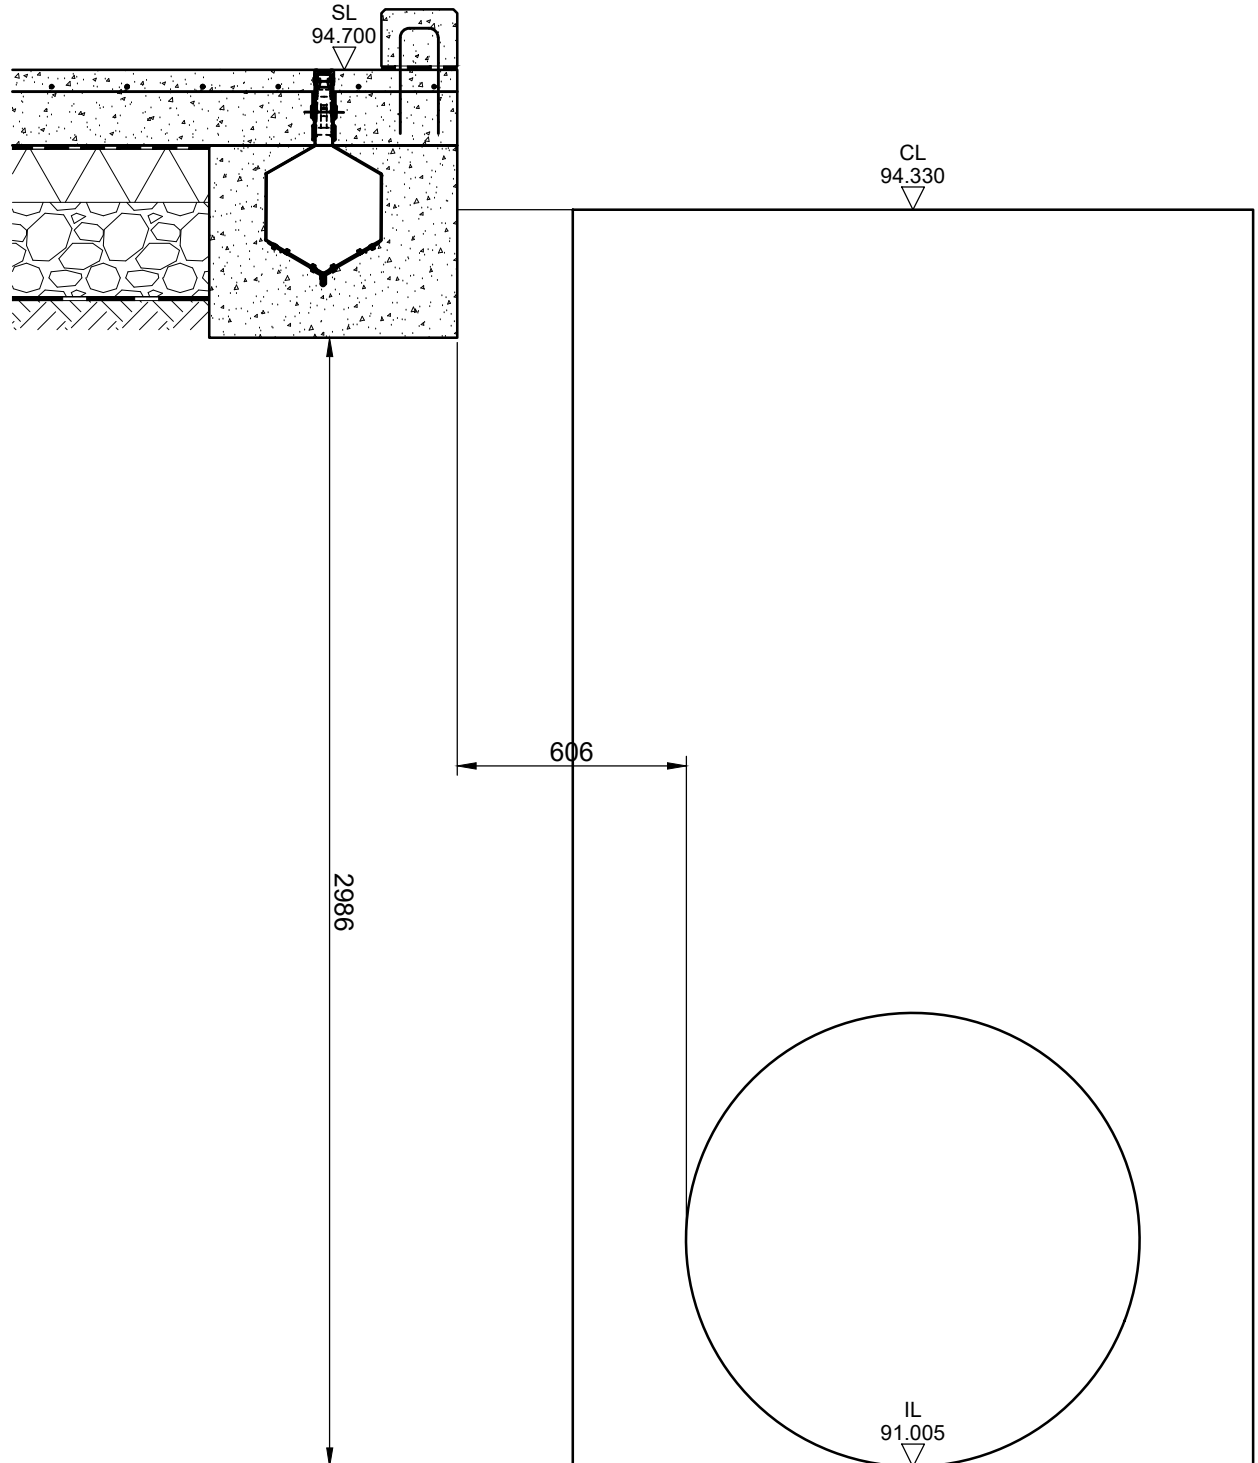
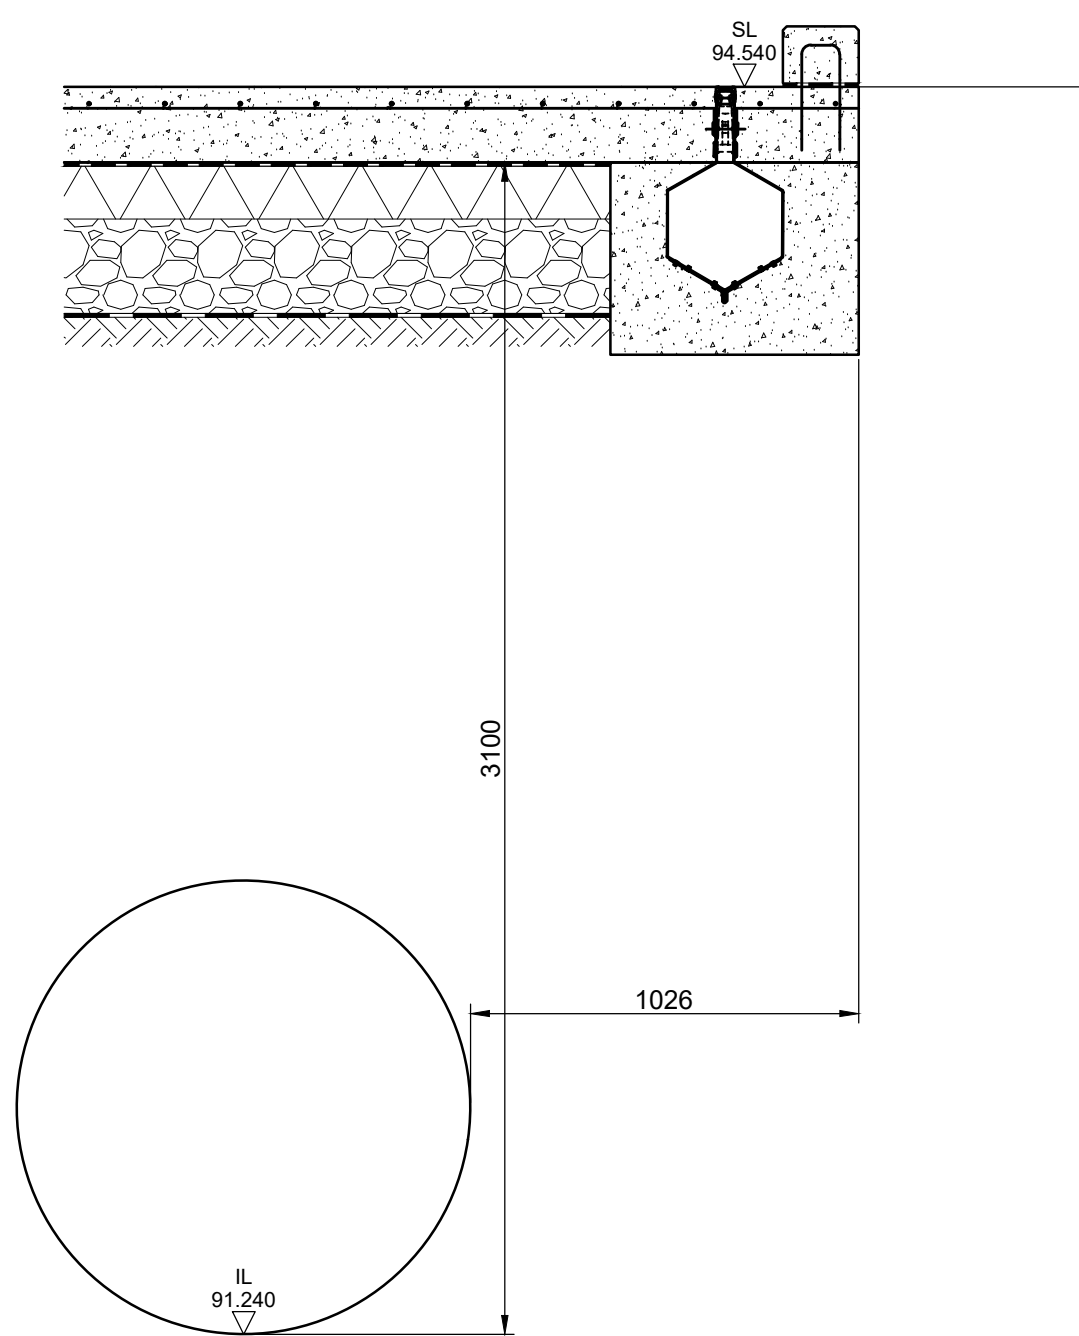
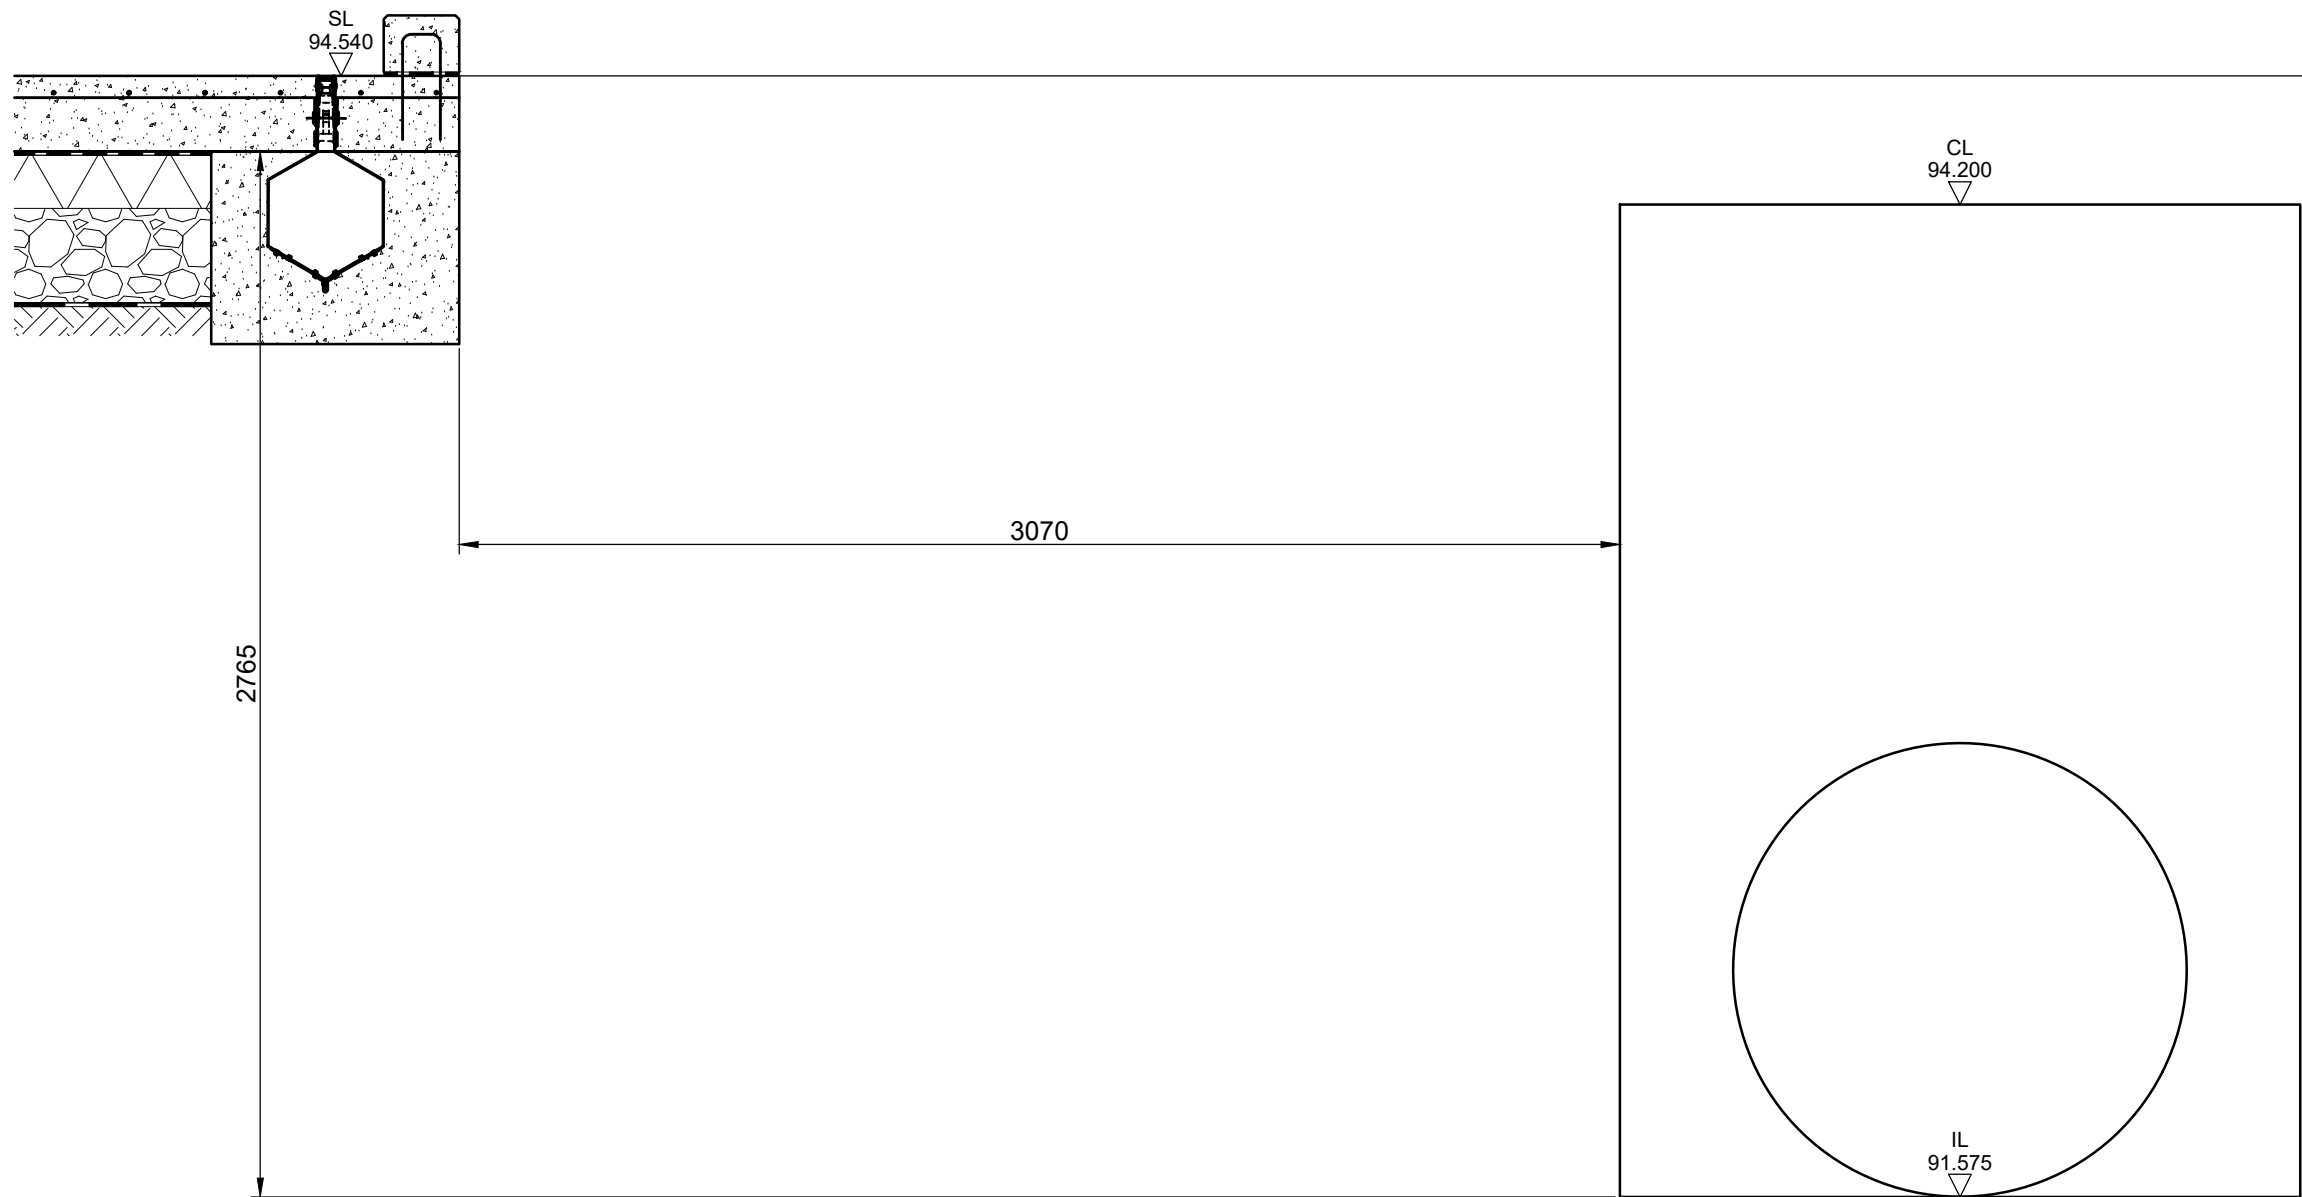
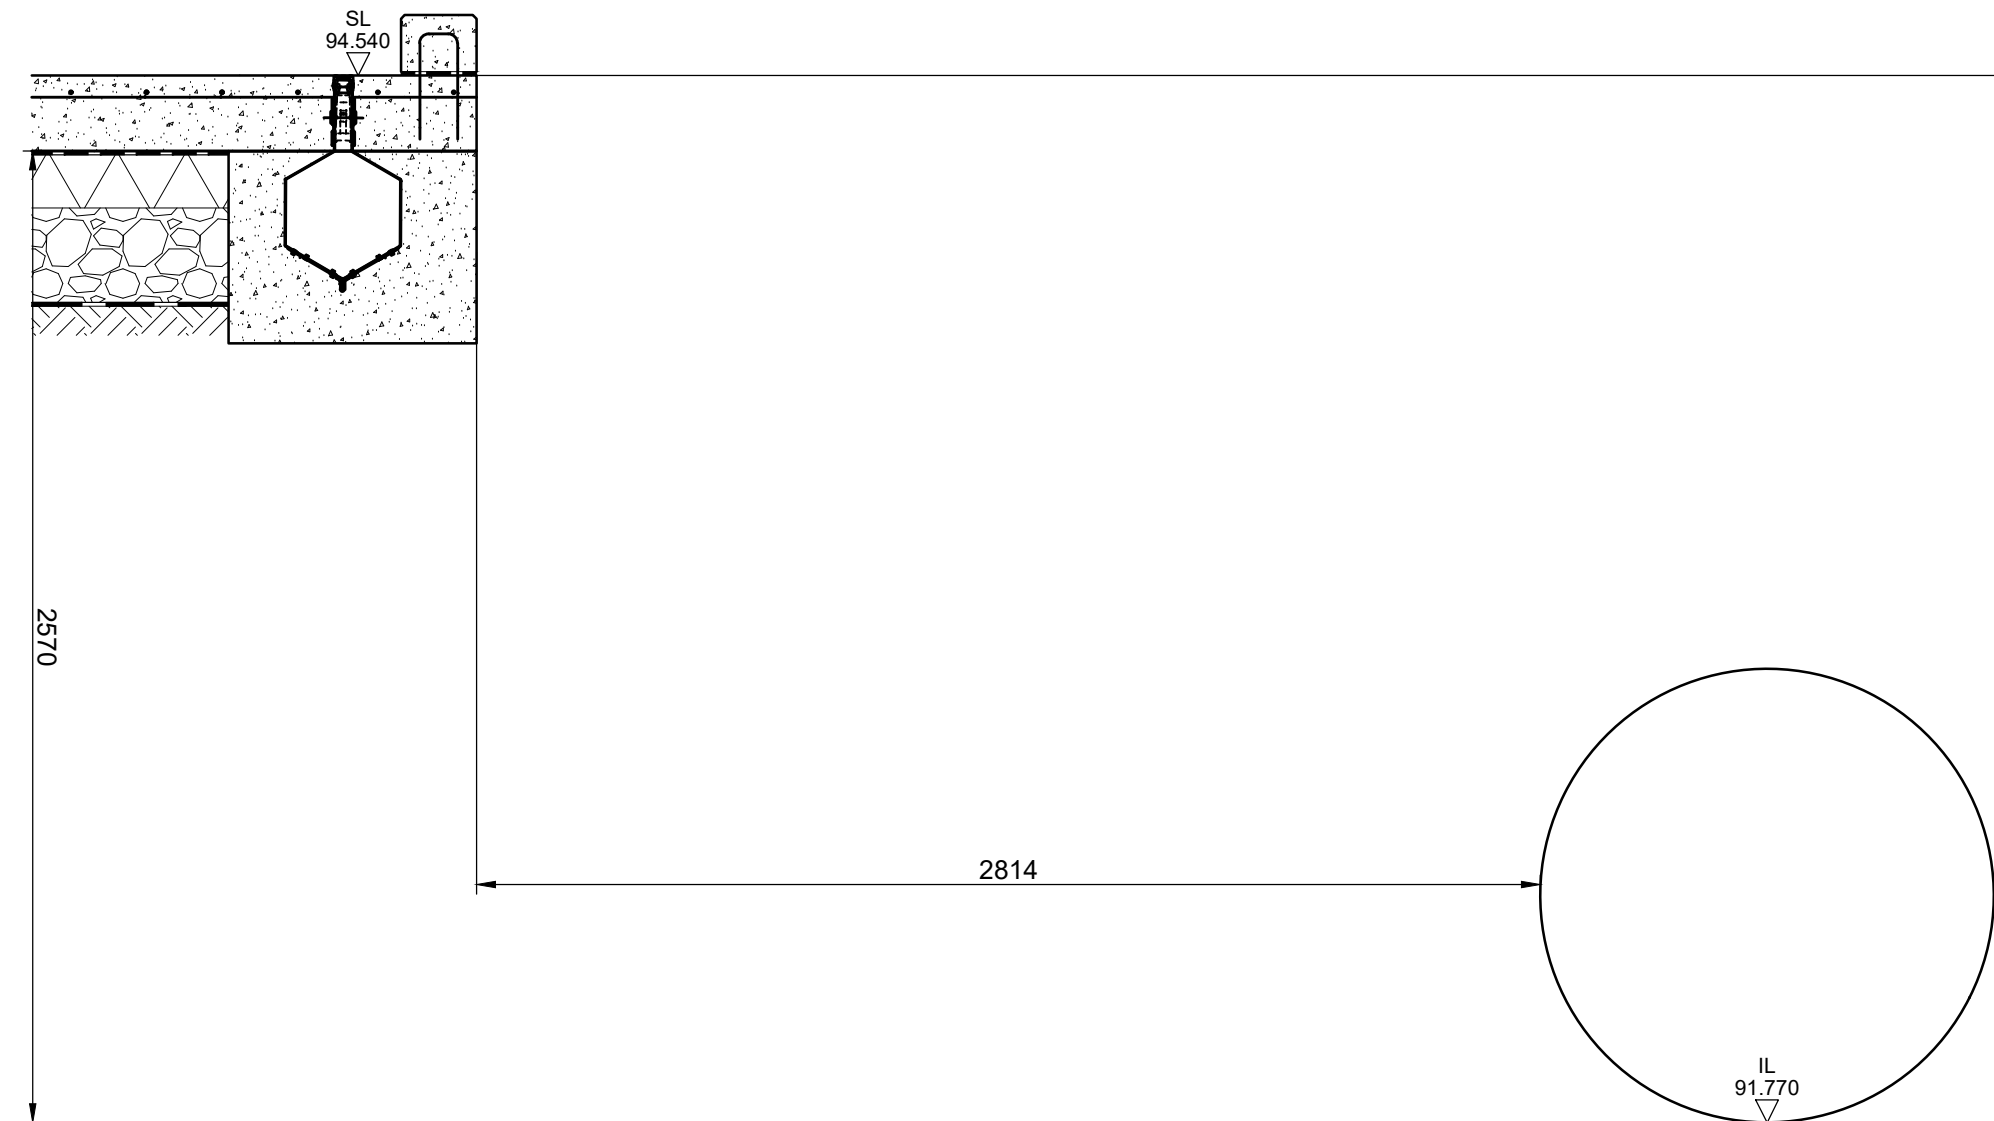
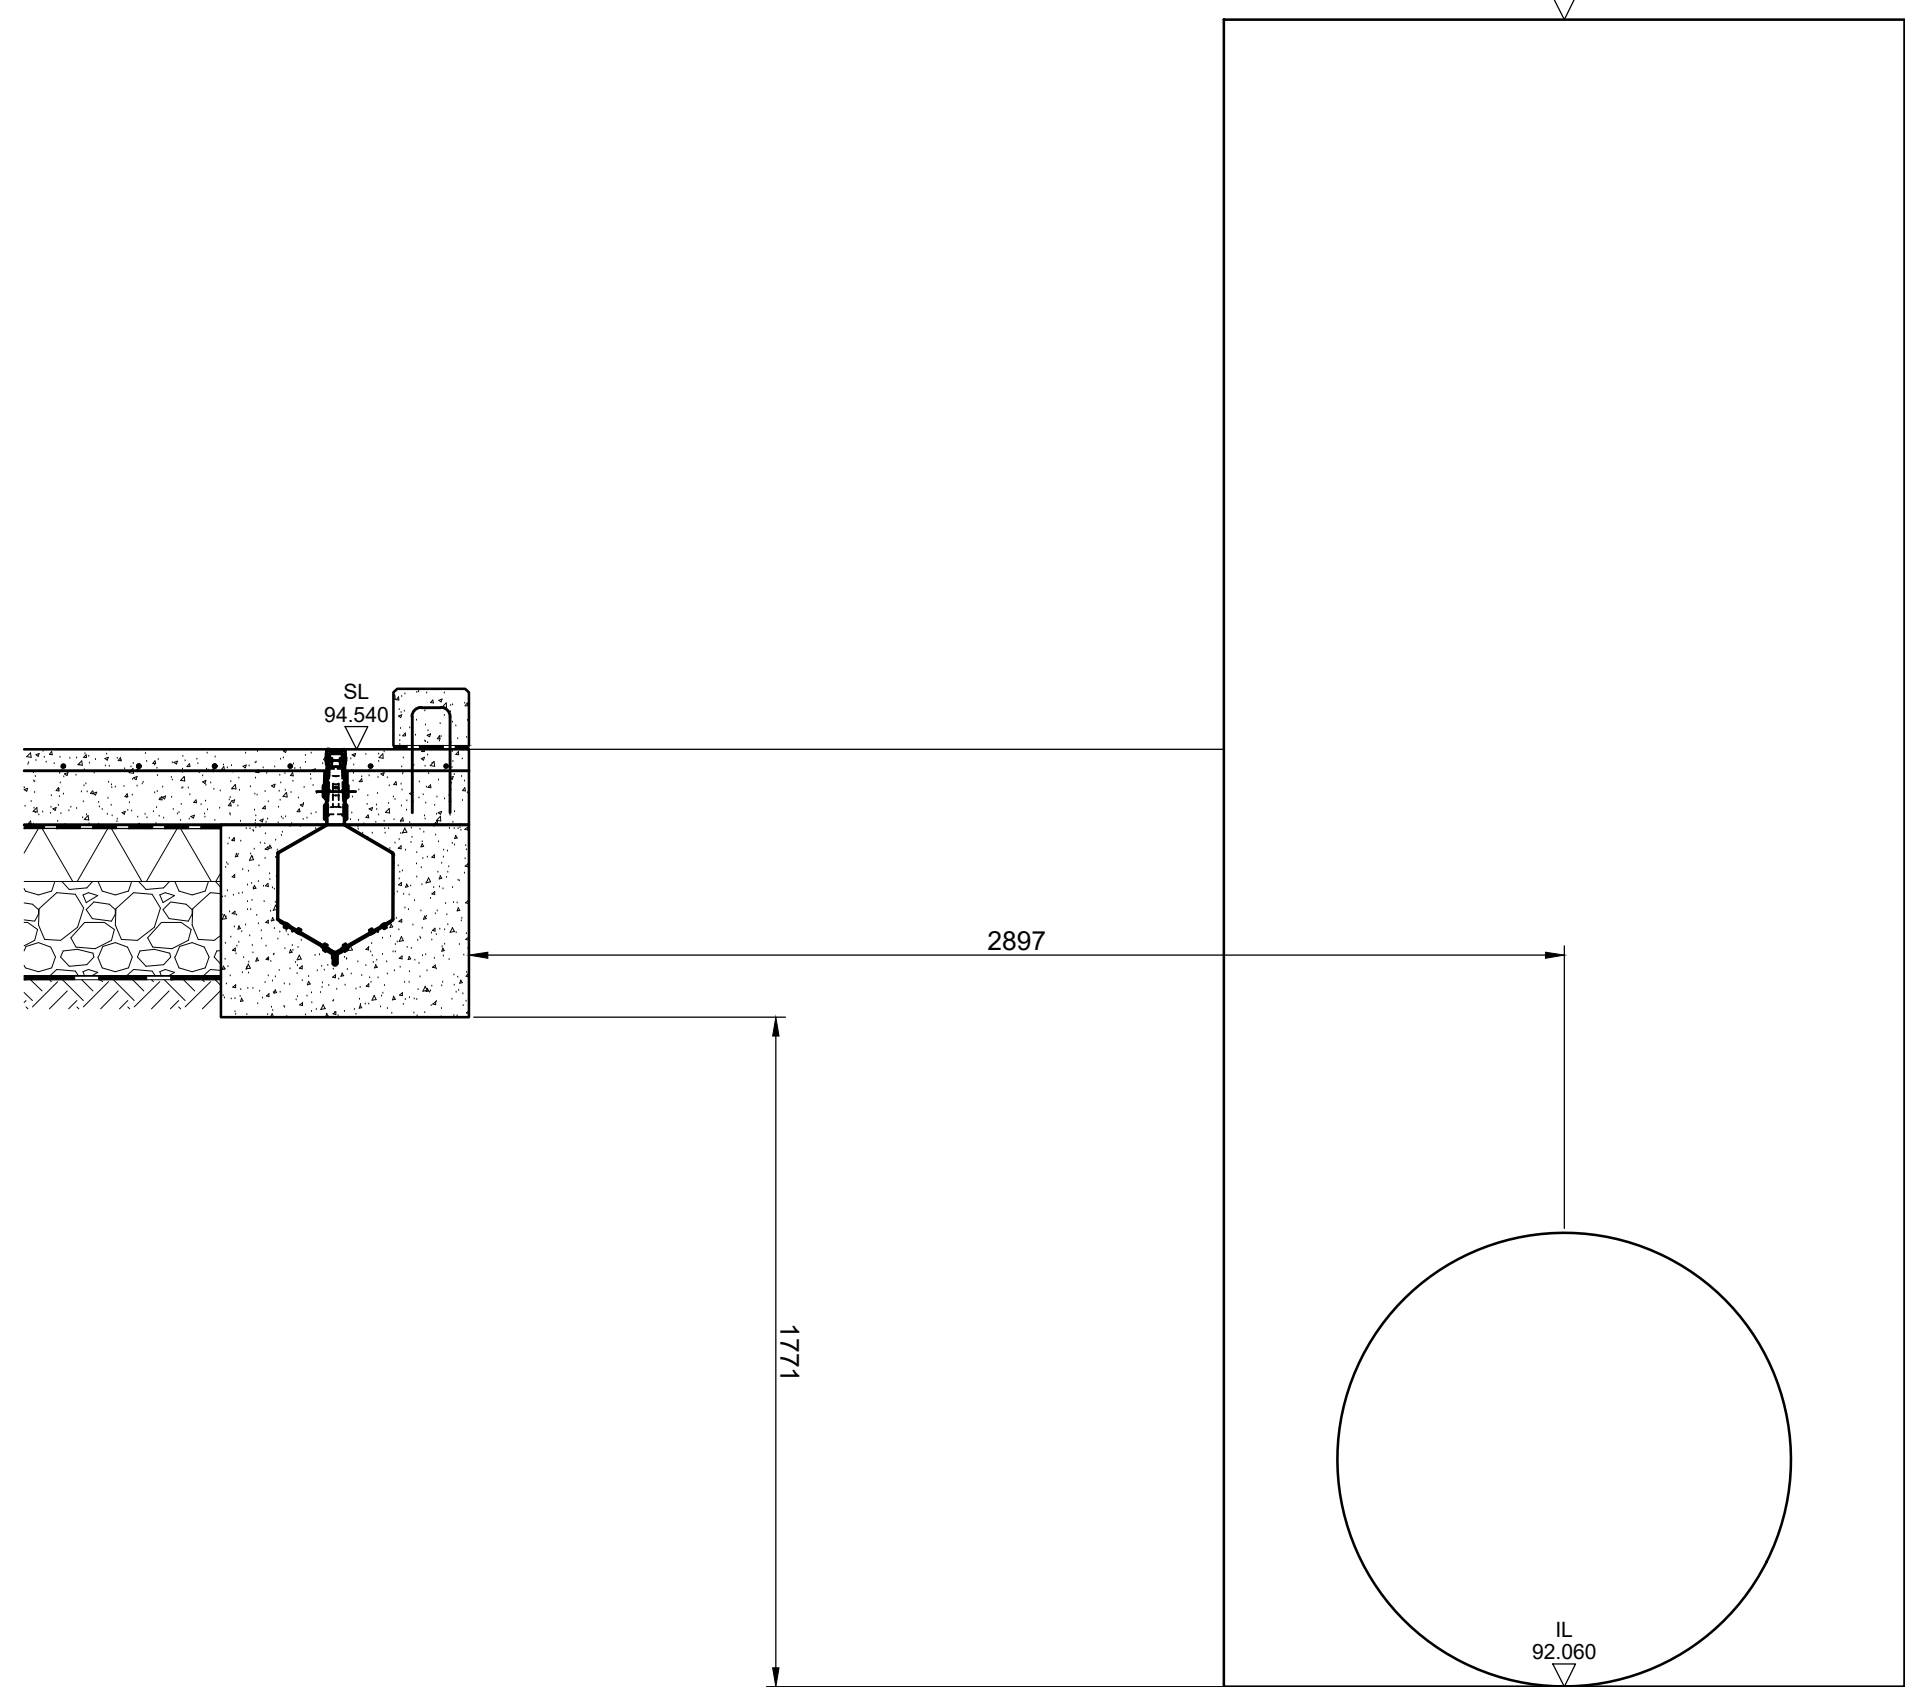


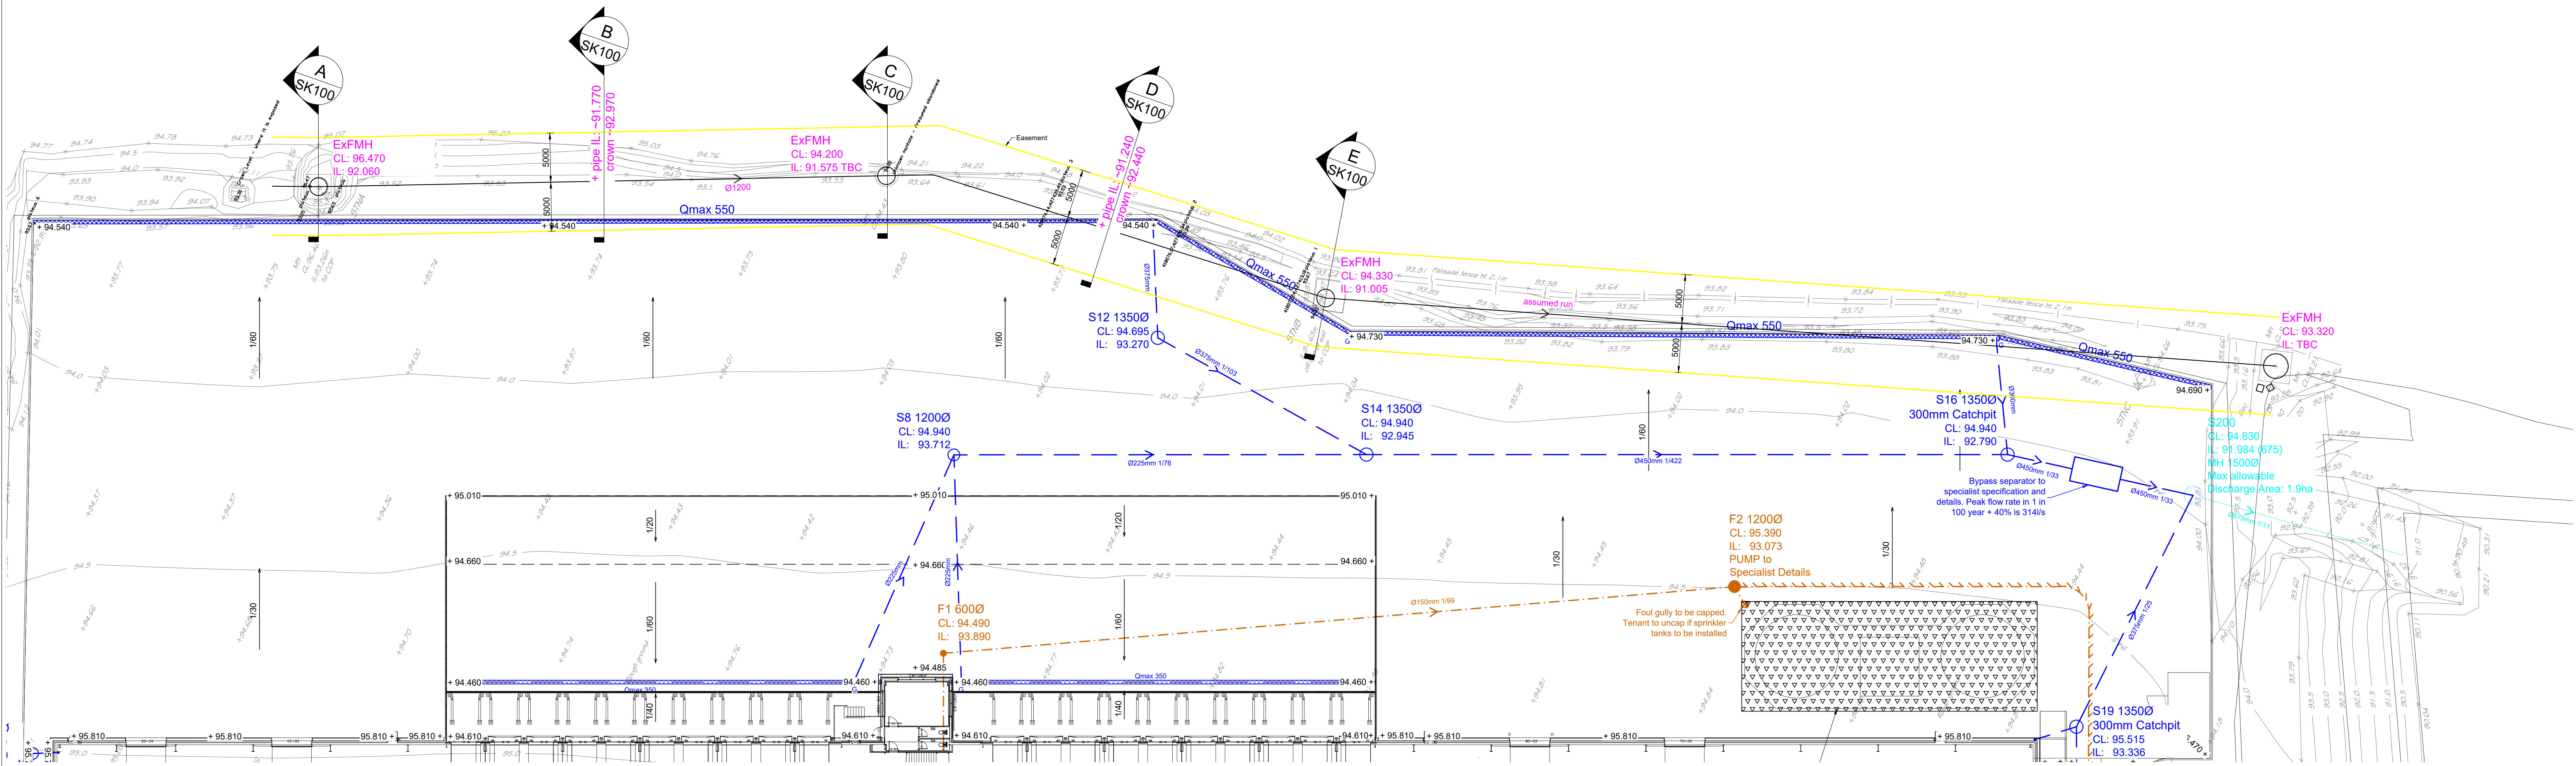

P01	28/09/2021	Issued for comments	GF / HP
Rev	Date	Description	By / Chk

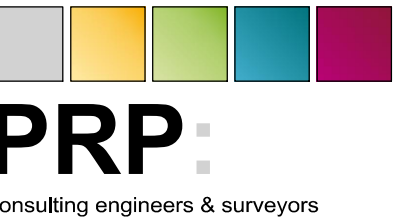

Catherine House
Old Harborough Rd
Blenworth NN6 8BX

Telephone: 01604 889 870
northampton@prp.uk.com
www.prp.uk.com

Leicester
Northampton
London

engineering excellence | creating advantage

Client: **TUNGSTEN**
PROPERTIES LTD

Architect:
HTC Architects

Project:
Interchange 26
Bradford
BD12 7EZ

Title:
Sections Through Existing Foul Sewer

Status: **FOR INFORMATION**

Engineer:	HP	Date:	May 2020
Drawn:	GF	Scales @ A0:	
Checked:	HP		1:250
PRP Ref No:	62954	Software:	2D AutoCAD 2010
Dwg No:	P21025-PRP-EX-00-DR-C-0101	Rev:	P01