


Ground Floor
1 : 50

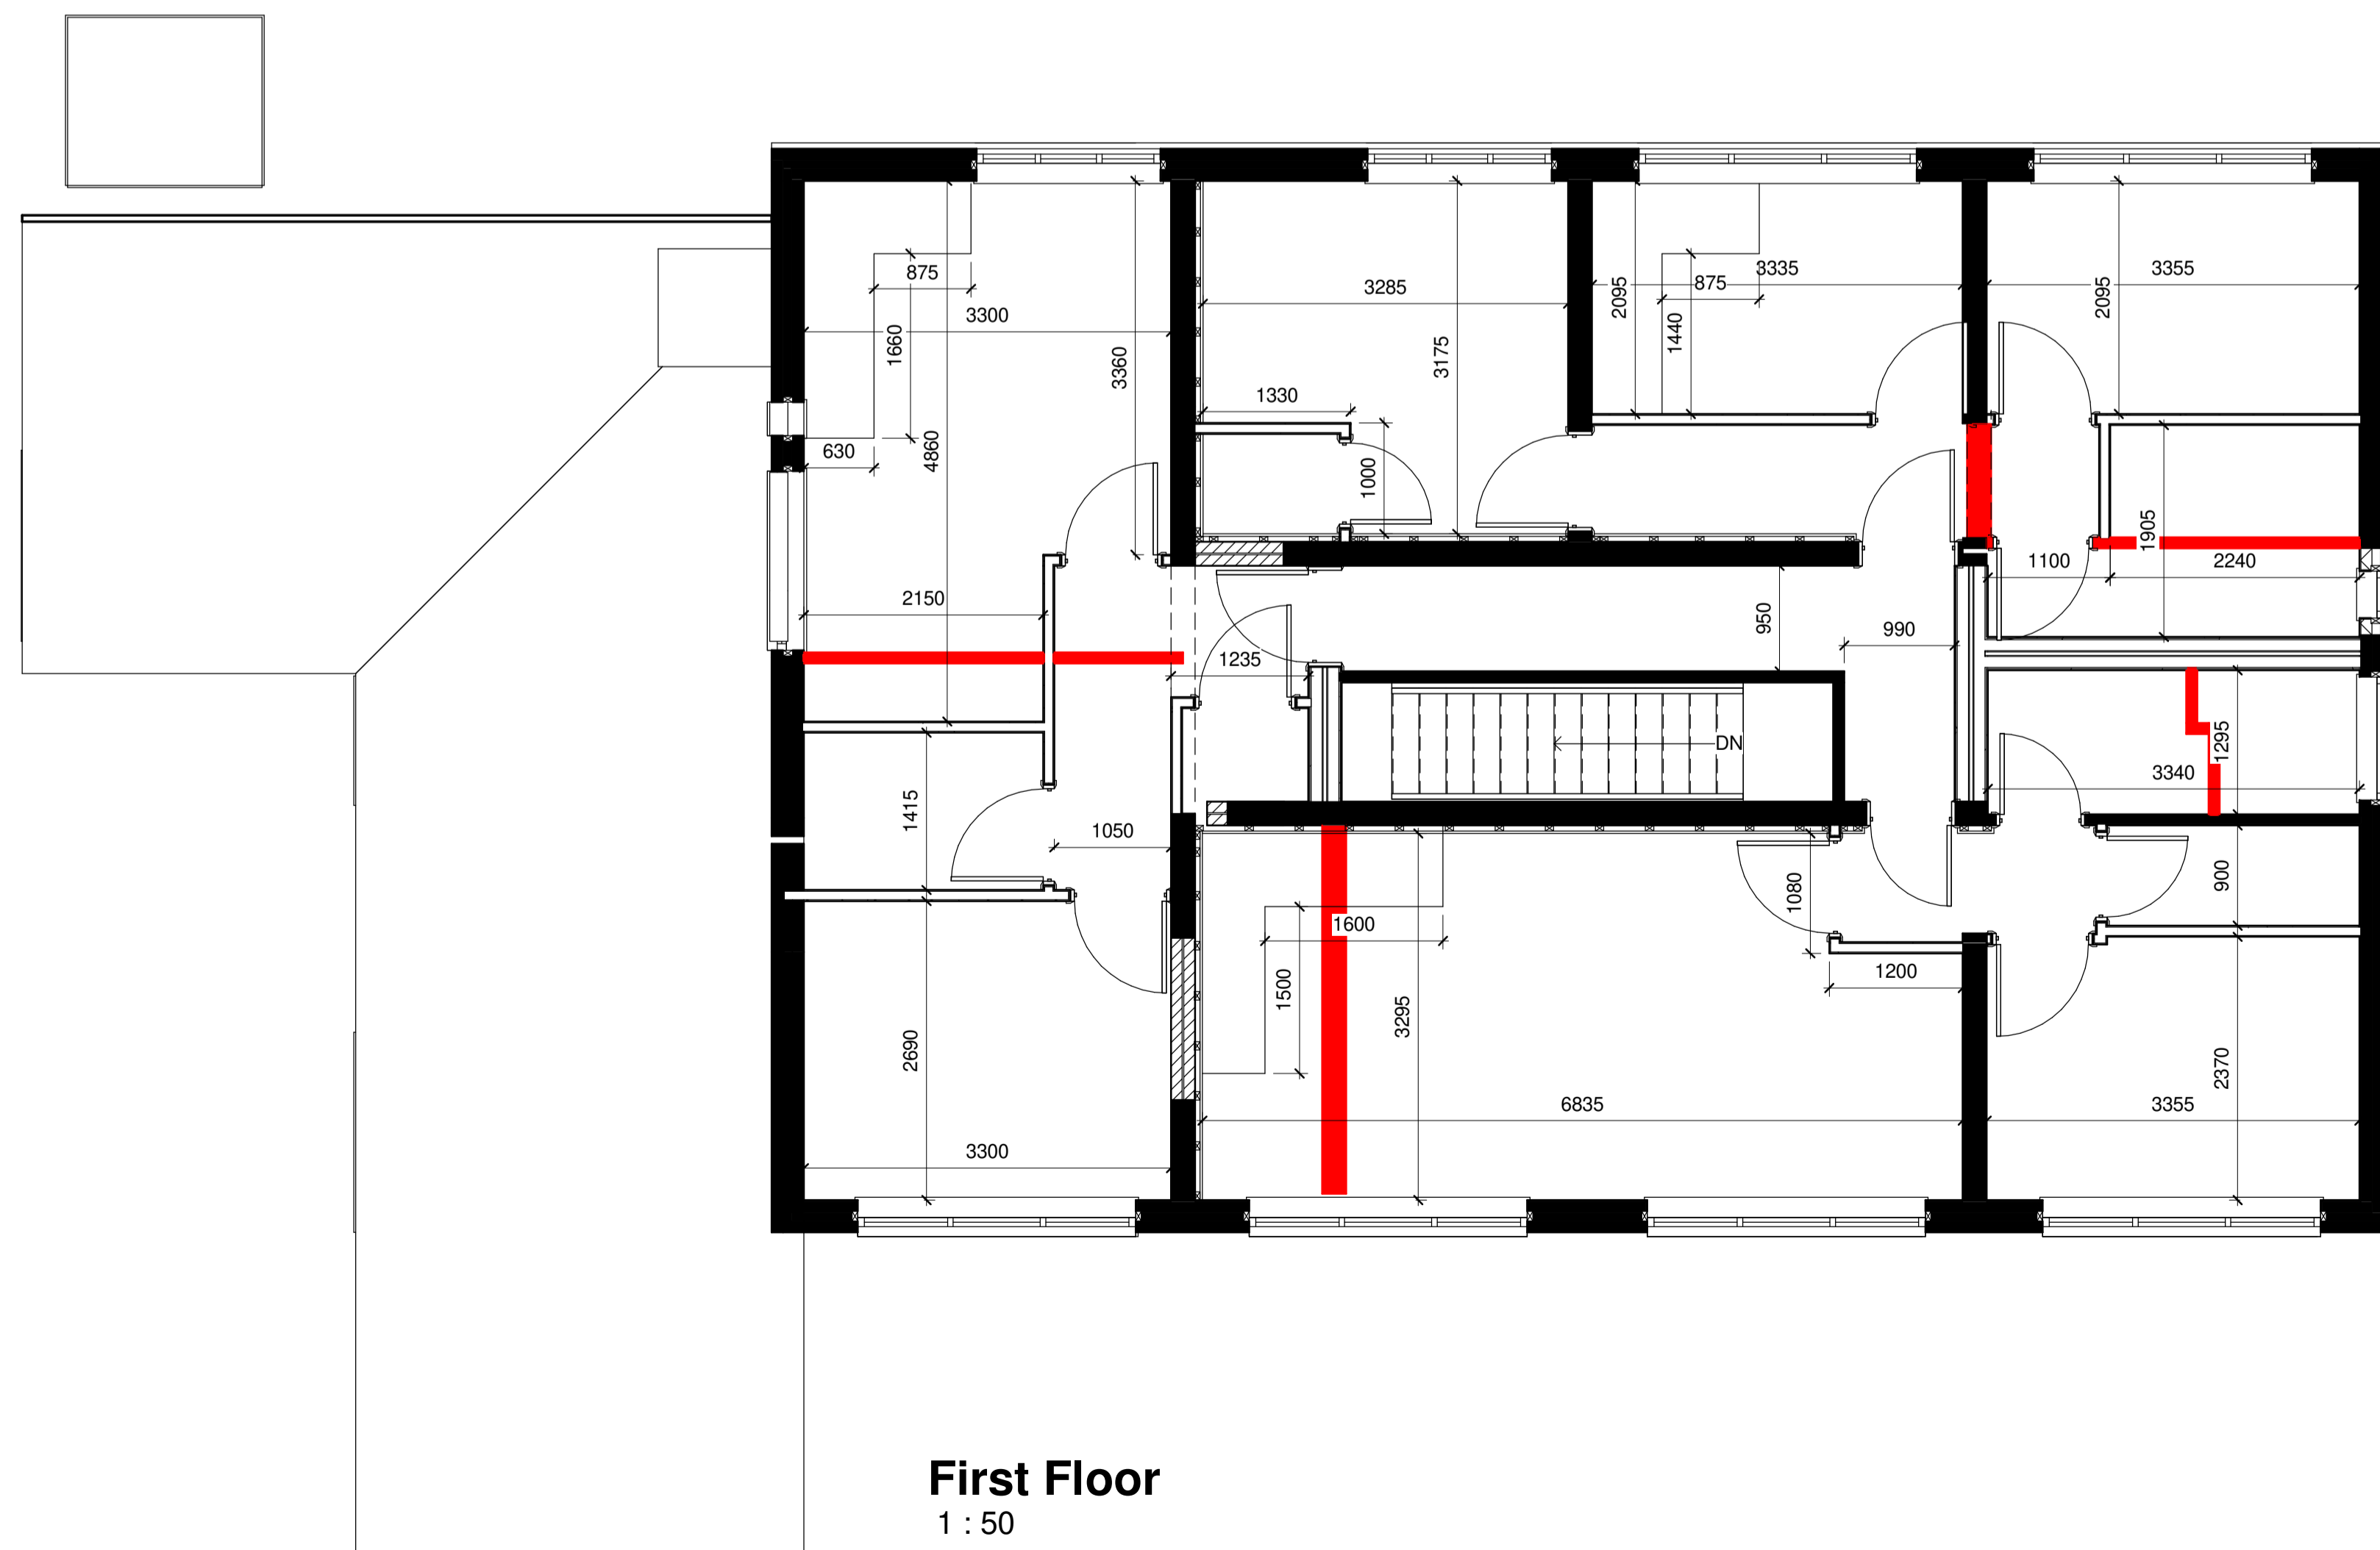

First Floor
1 : 50

Notes

Figured dimensions only to be taken from this drawing.
Do not scale. If in doubt ask.

Rev	Date	Drawn PW	Description

MaxDesign 

Architecture | Planning | Consultancy

The White House, 278 Bawtry Road, Doncaster DN4 7PD

t: 01302 867509 m: 07734 939 044
e: design@maxdesignconsultancy.co.uk w: maxdesignconsultancy.co.uk

status: **Proposal**

client: **Owner**

project: **Glen Acre House**

title: **Demolition and New Walls Plan**

scale: **1 : 50** date: **10/02/20**

project no.: **2020** drawn: **PW** number: **007** rev: