



TYPICAL SECTION A - A
SCALE 1:25

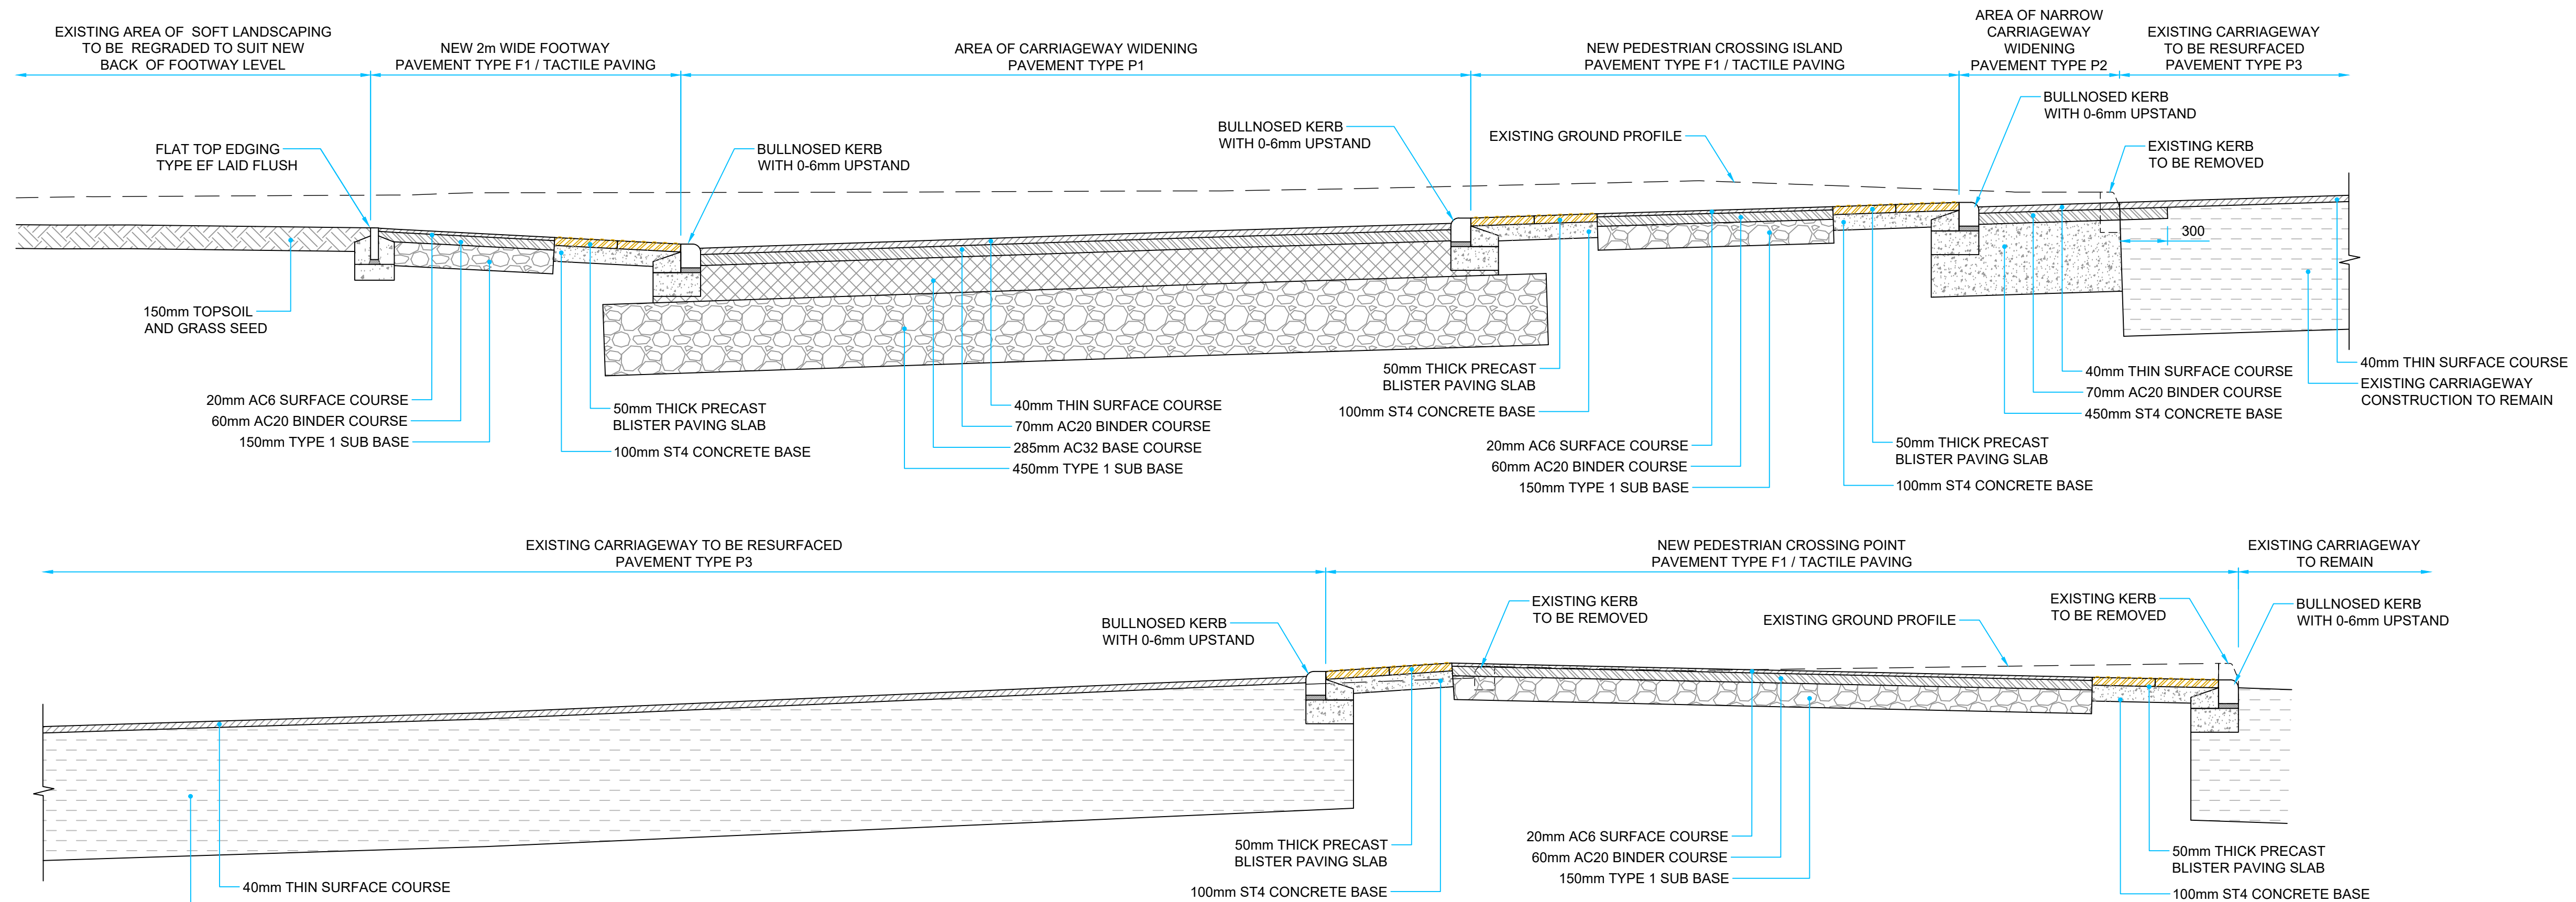

TYPICAL SECTION B - B
SCALE 1:25

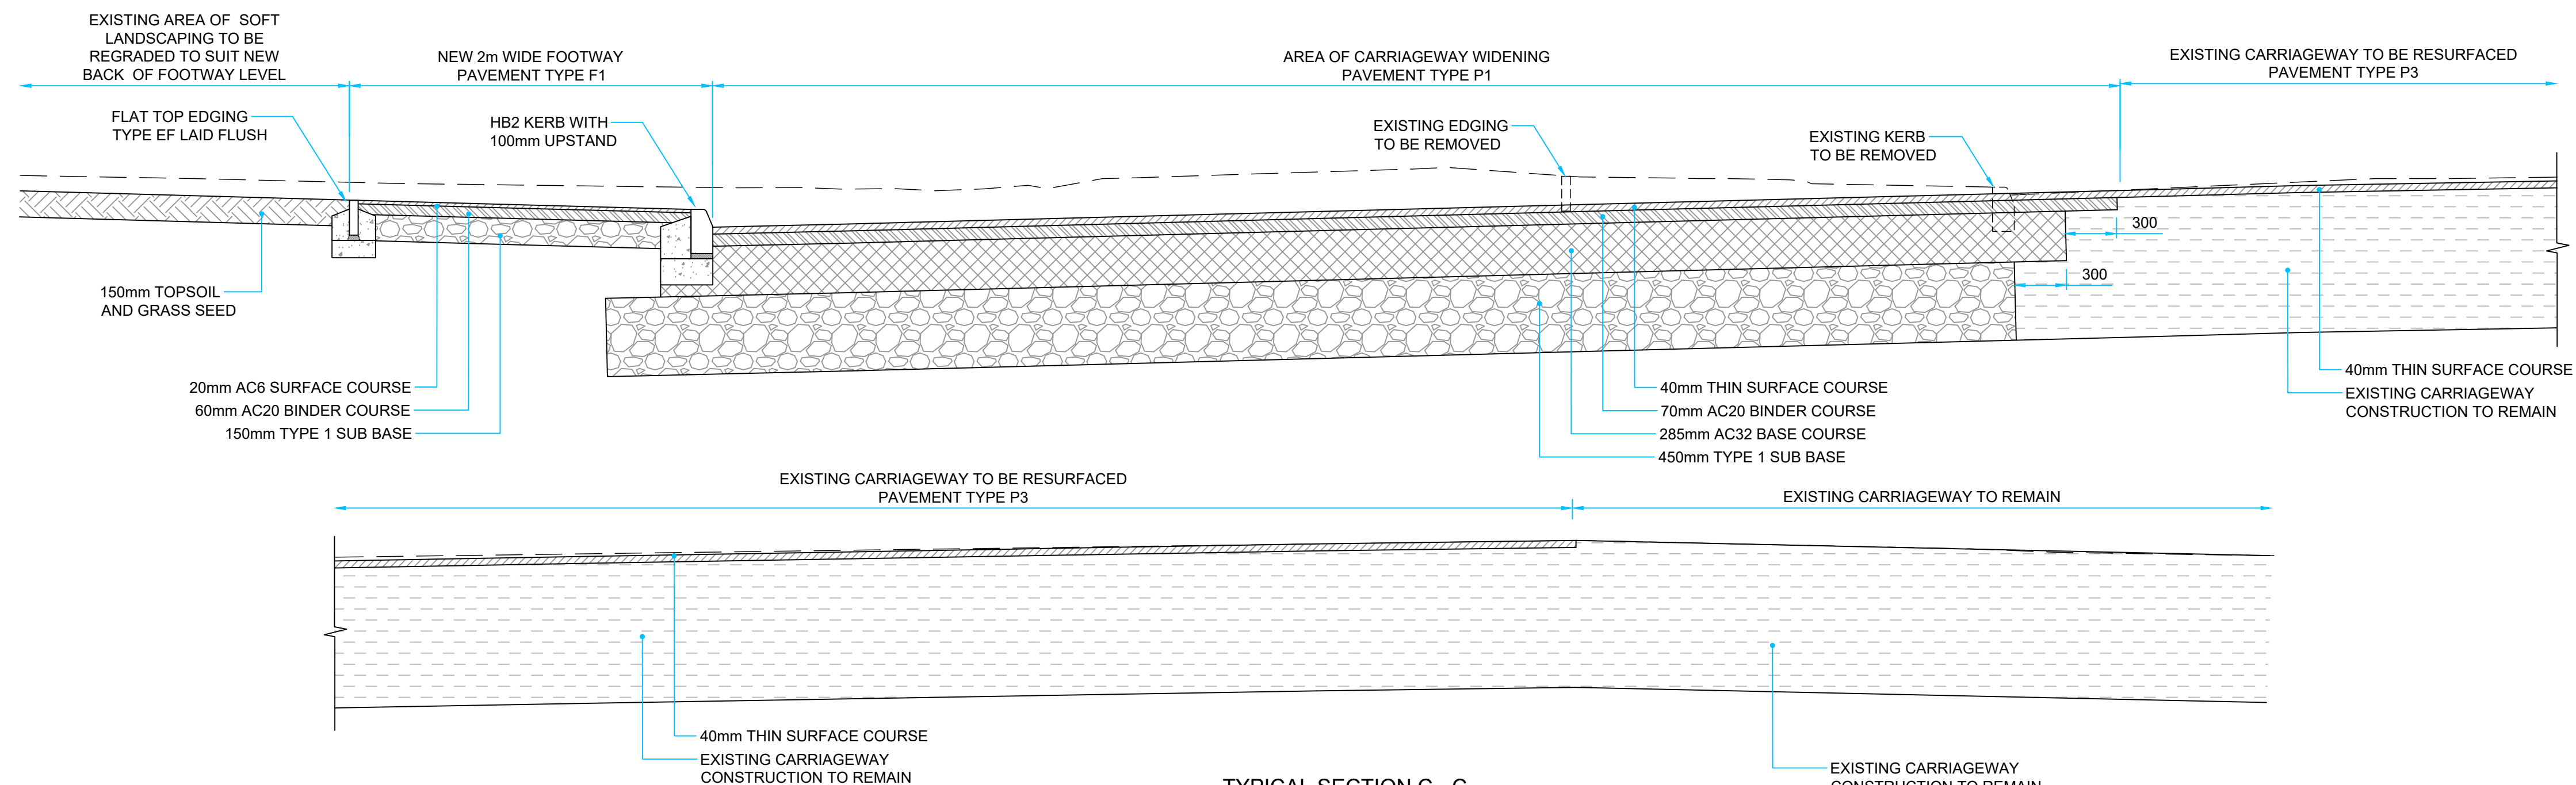

TYPICAL SECTION C - C
SCALE 1:25

NOTES

- 1) ALL DIMENSIONS ARE IN METRES UNLESS STATED OTHERWISE
- 2) ALL WORK IS TO BE CARRIED OUT IN ACCORDANCE WITH THE SPECIFICATION FOR HIGHWAYS WORKS AND LOCAL AUTHORITY GUIDANCE
- 3) UNDERGROUND SERVICES ARE PRESENT IN THE AREA. CONTRACTOR IS TO CONFIRM THE PRECISE LINE AND DEPTH OF ANY SERVICES PRIOR TO THE COMMENCEMENT OF ANY EXCAVATION WORKS
- 4) FOR SECTION LOCATIONS REFER TO DRAWING NUMBER AMA/20804/D/001

REVISIONS			
REV	DESCRIPTION	DATE	BY
-	FIRST ISSUE	16/07/21	TS



Project:		BRADFORD ROAD CHAINBAR ROUNDABOUT	
Client:		OPUS LANE (NORTH) LTD	
Drawing:		SECTION 278 WORKS TYPICAL SECTIONS	
Drawn By:	TS	DATE:	16/07/2021
Checked:	RC	Scale:	1:25 @ A1
Drawing No:	AMA/20804/D/011	Rev:	-