


Pentlands, New Mill Road, Holmfirth, HD9 7LN

414,600

414,900

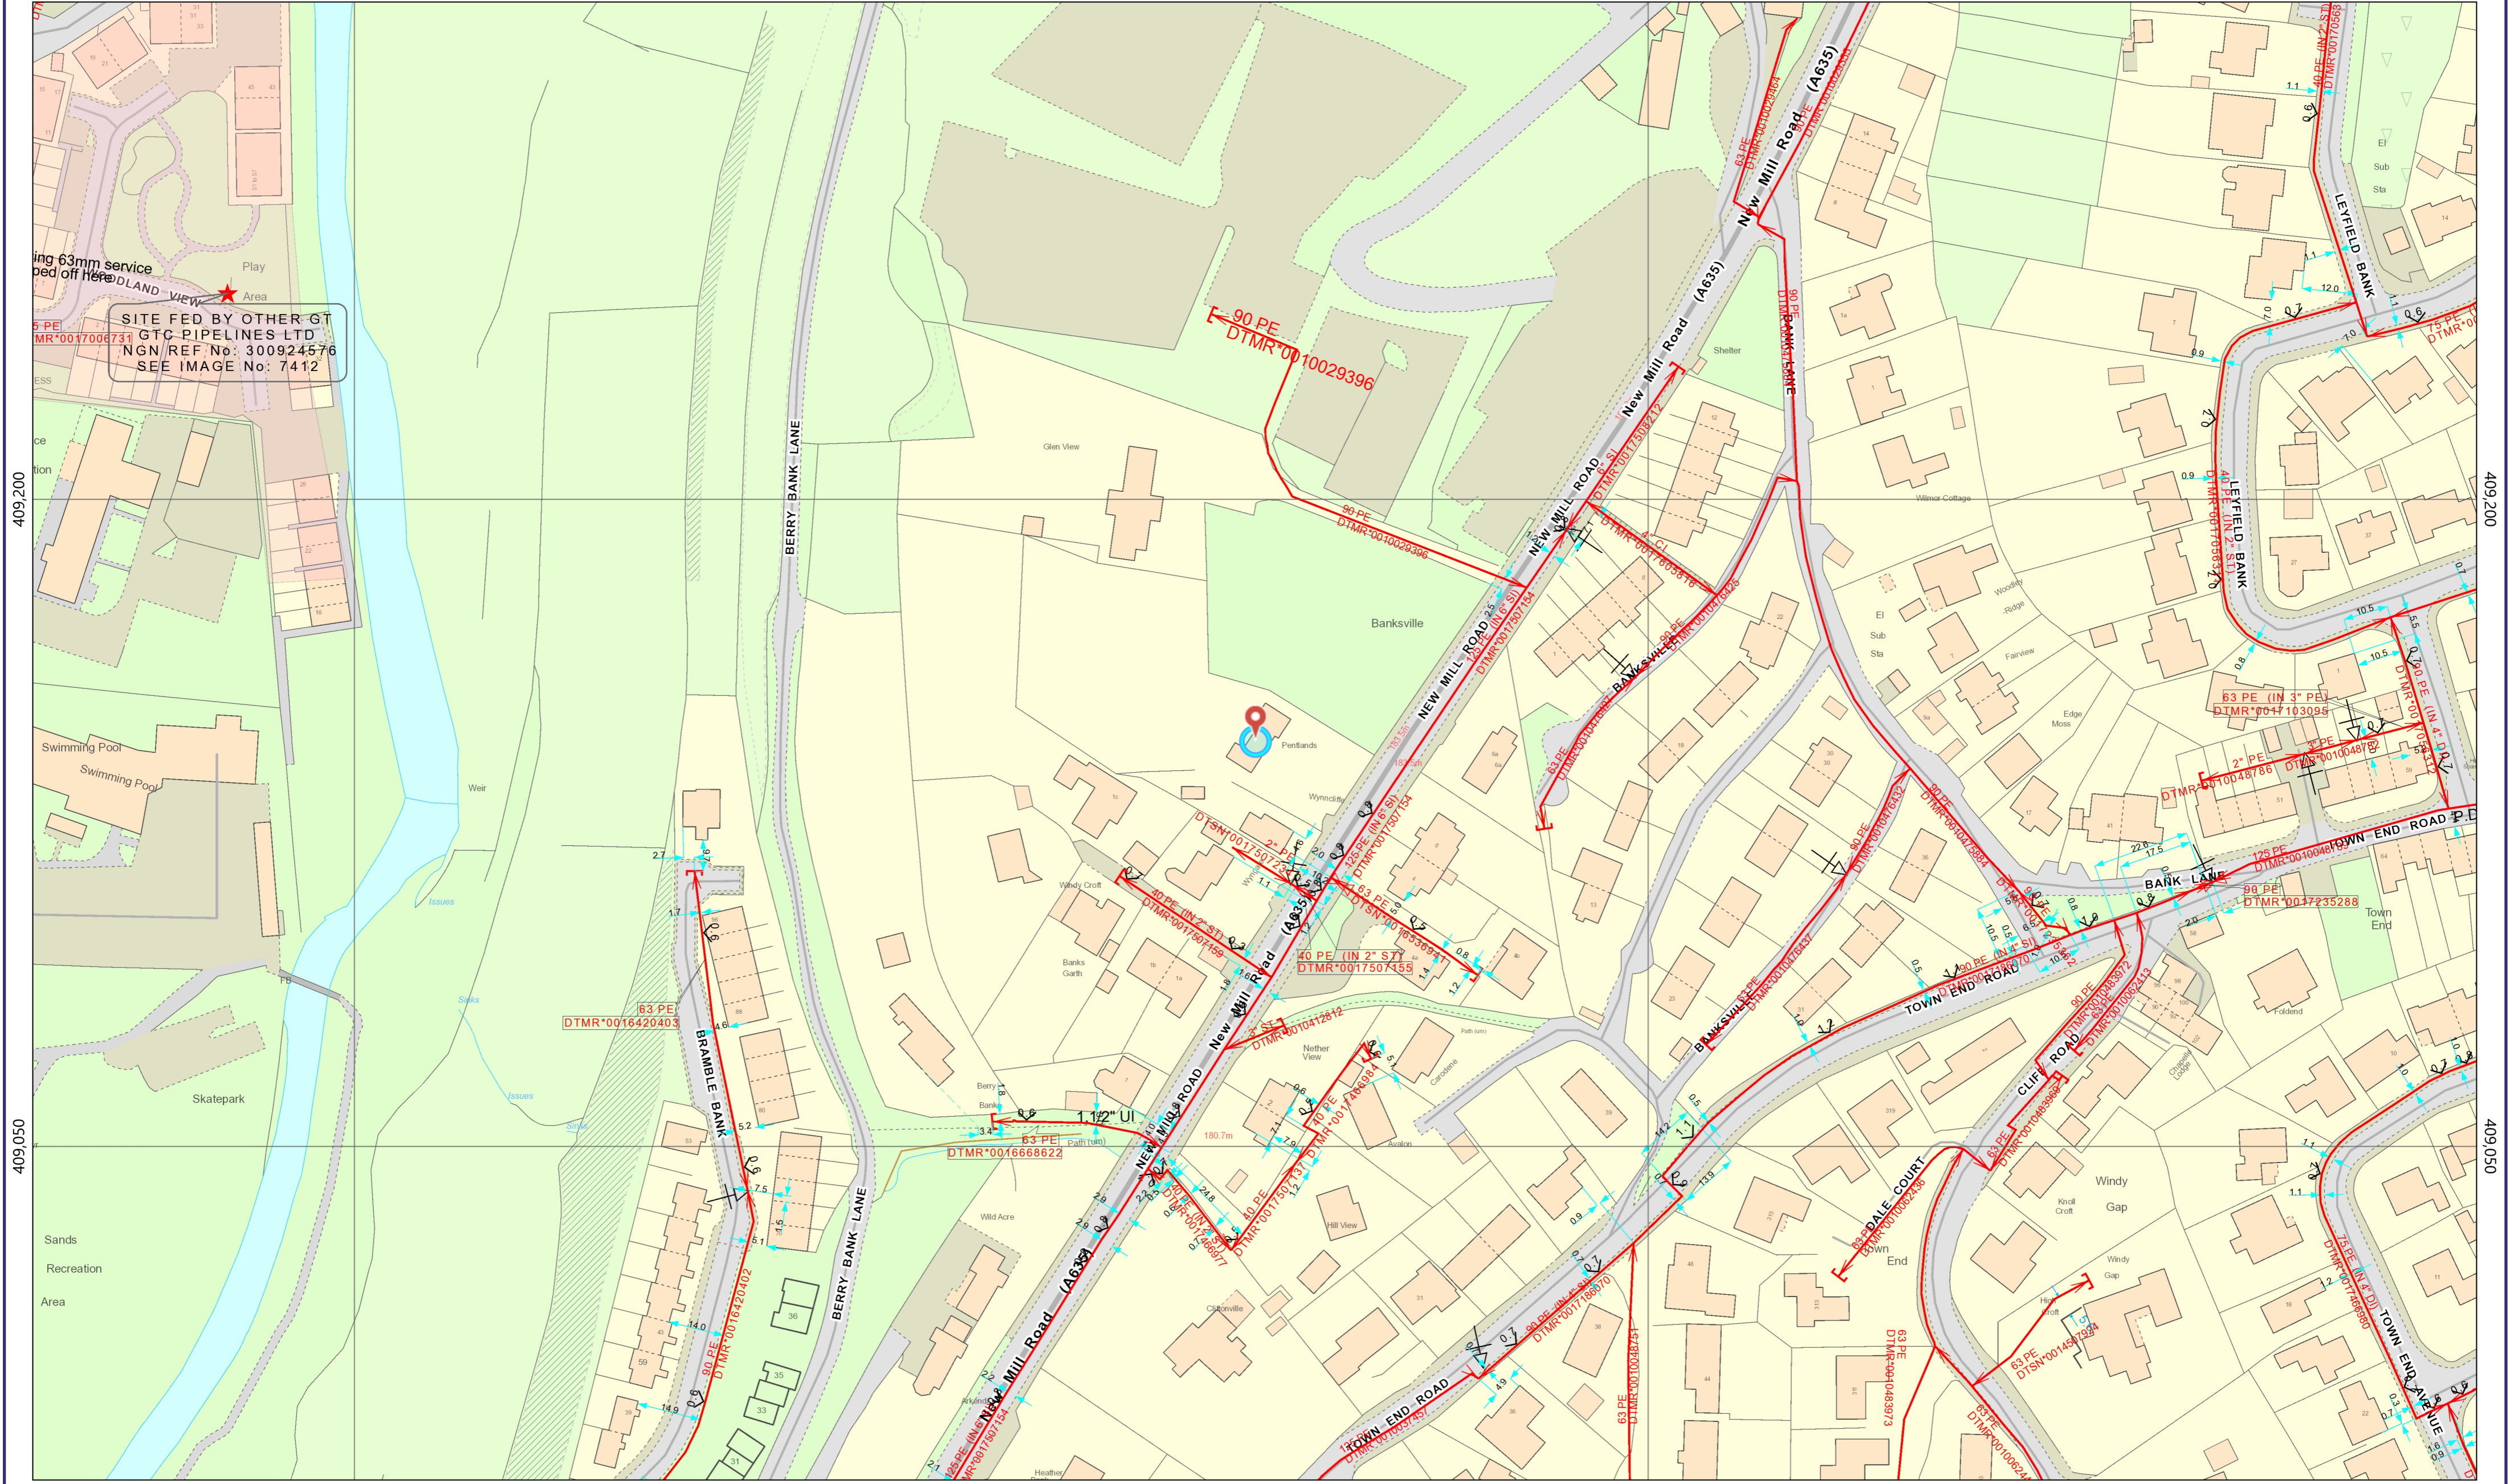

ing 63mm service
ped off here

SITE FED BY OTHER GT
GTC PIPELINES LTD
NGN REF No: 300924576
SEE IMAGE No: 7412

409,200

409,200


409,050

409,050

414,600

414,900

Pipes	Network Plant	Network Asset	Network Asset (continued)	Non-Network Asset	NTS
Intermediate Pressure	Flow Stop - Open	CP Point	Flow Stop	IGT Area	IGT Area
Low Pressure	Flow Stop - Closed	Dip Point	Pressure Measurement	IGT Site	IGT Site
Transmission Pipe	Wipe - Open	End Closure	Purge Point	HRR Site	HRR Site
Regional High Pressure	Wipe - Closed	Flow Measure	Reducer	ONS Site	ONS Site
	Transmission Valve - Open	Gas Condenser	Band Pipe	CHTS	CHTS
	Transmission Valve - Closed	Governor	Tea	Environment	S4M
Asset Protection		Meter	Test Point	S5S	S5S
Regional High Pressure		OMR			
Stalled		Oliver Point			
Staved					

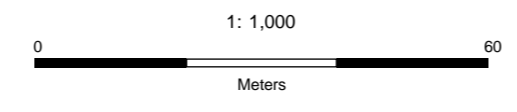

Disclaimer Information

This plan shows those pipes owned by Northern Gas Networks or the relevant Gas Distribution Network in their roles as Licensed Gas Transporters (GT). Gas pipes owned by other GTs, or otherwise privately owned, may be present in this area. Information with regard to such pipes should be obtained from the relevant owners. The information shown on this plan is given without warranty, the accuracy thereof cannot be guaranteed. Service pipes, valves, syphons, stub connections, etc. are not shown but their presence should be anticipated. No liability of any kind whatsoever is accepted by Northern Gas Networks, the relevant Gas Distribution Network, or their agents, servants or contractors for any error or omission. Safe digging practices, in accordance with HSG47, must be used to verify and establish the actual position of mains, pipes, services and other apparatus on site before any mechanical plant is used. It is your responsibility to ensure that this information is provided to all persons (either direct labour or contractors) working for you on or near gas apparatus. The information included on this plan should not be referred to beyond a period of 28 days from the date of issue.

This plan is reproduced or based on the OS map by Northern Gas Networks, with the sanction of the controller of HM Stationary Office. Crown Copyright Reserved.

User ID: Lucy McMahon
Date: 27/10/2021
Grid Ref: 414808 / 409144

Advanced Plot