




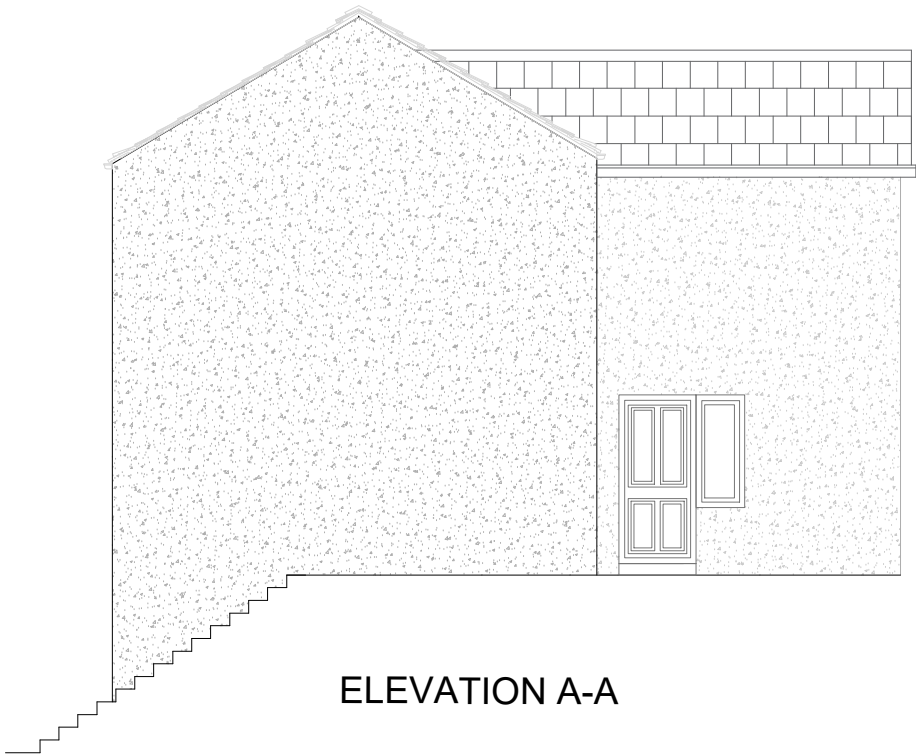


ELEVATION A-A

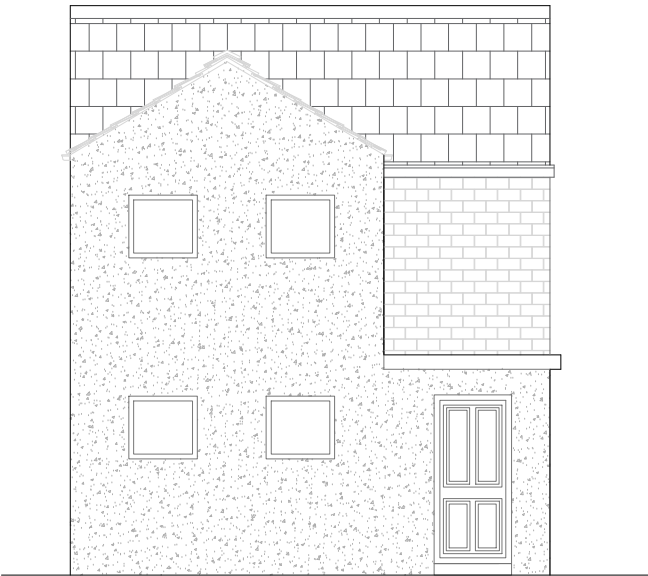

ELEVATION B-B

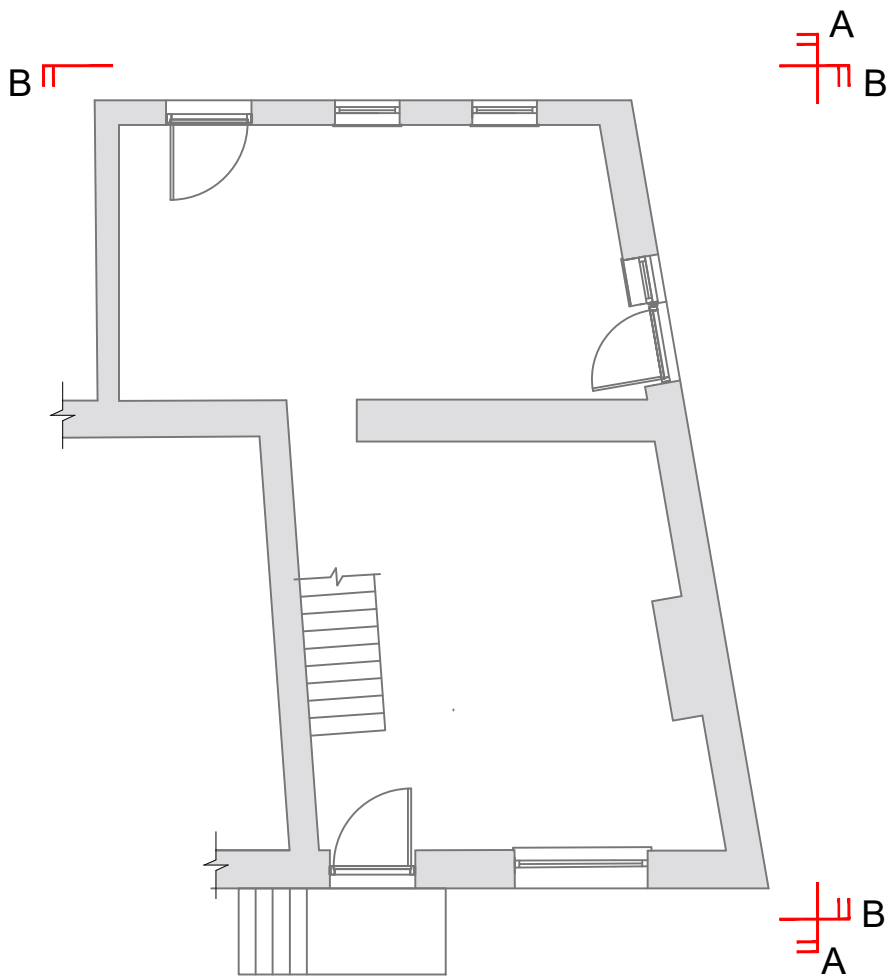

GROUND FLOOR PLAN EXISTING 1:100

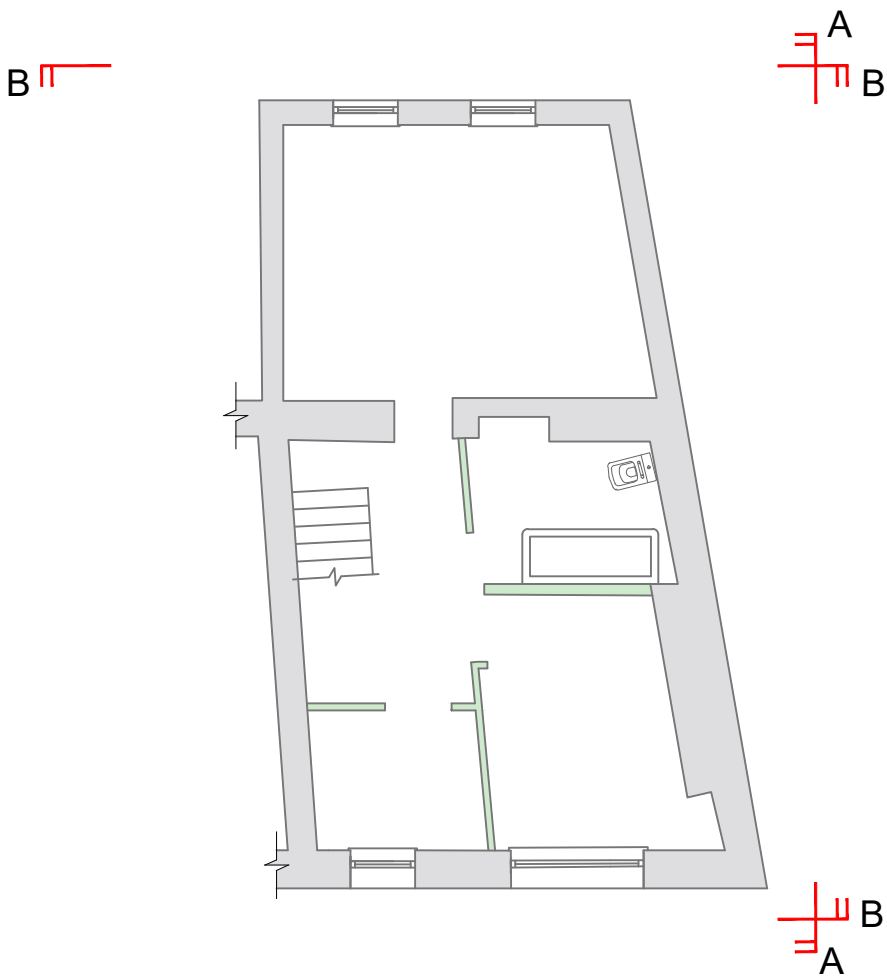

FIRST FLOOR PLAN EXISTING 1:100

- Notes:
1. DO NOT SCALE OFF THIS DRAWING – USE FIGURED DIMENSIONS ONLY.
 2. ALL DIMENSIONS ARE IN mm UNLESS OTHERWISE STATED.
 3. THIS DRAWING IS TO BE USED IN CONJUNCTION WITH ANY OTHER RELEVANT DRAWINGS RELATION TO THIS PROJECT.
 4. ALL DETAILS AND DIMENSIONS ARE TO BE CONFIRMED ON SITE, PRIOR TO ANY WORK COMMENCING AND THE ORDERING OF ANY MATERIALS.
 5. THESE DRAWINGS ARE TO BE USED FOR OUTLINE PLANNING PURPOSES ONLY AND SHOULD NOT BE BUILT FROM. HDS ACCEPTS NO RESPONSIBILITY FOR ANY DEFECTS / ISSUES THAT MAY ARISE FROM USING THESE PLANNING DRAWINGS FOR CONSTRUCTION PURPOSES.

-	-	-	-
Rev	Drawn	Date	Remarks/Comments
Client: ADAM			
Project: 32 LONGWOOD GATE			
Location: HUDDERSFIELD			
Dwg Title: EXISTING PLANS AND ELEVATIONS			
Scale @ A3: 1:100		Status: PROVISIONAL	
		Heatherington Design Solutions	
		11 Brook Lane, Golcar	
		Huddersfield, HD7 4JA	
		United Kingdom	
		JoeHDS@hotmail.com	
		07447933494	
HEATHERINGTON DESIGN SOLUTIONS			
Drawn: JLH	Date: 14.06.20	App: LM	Date: 14.06.20
Dwg No: HD.20.48.EX.01			Rev: -