


NEW MILL ROAD, HOLMFIRTH

NOTES

THIS DRAWING IS BASED ON SURVEY DRAWING NO. 34.15.20, PREPARED BY SURVEY ENG LTD / DRAWN BY AB AND ORDINANCE SURVEY INFORMATION. IT IS SUBJECT TO CONFIRMATION OF BOUNDARIES / RIGHTS OF WAY / EASEMENTS AND CONSULTATION WITH THE LOCAL AUTHORITY, DESIGN TEAM AND PUBLIC UTILITIES, ETC.


GENERAL KEY

- ▲ PEDESTRAIN & VEHICULAR ENTRANCE/S
- PHASE ONE
- PHASE TWO
- * BIN STORE LOCATION
- * BIN COLLECTION POINT
- BIN PATH FROM STORE TO COLLECTION

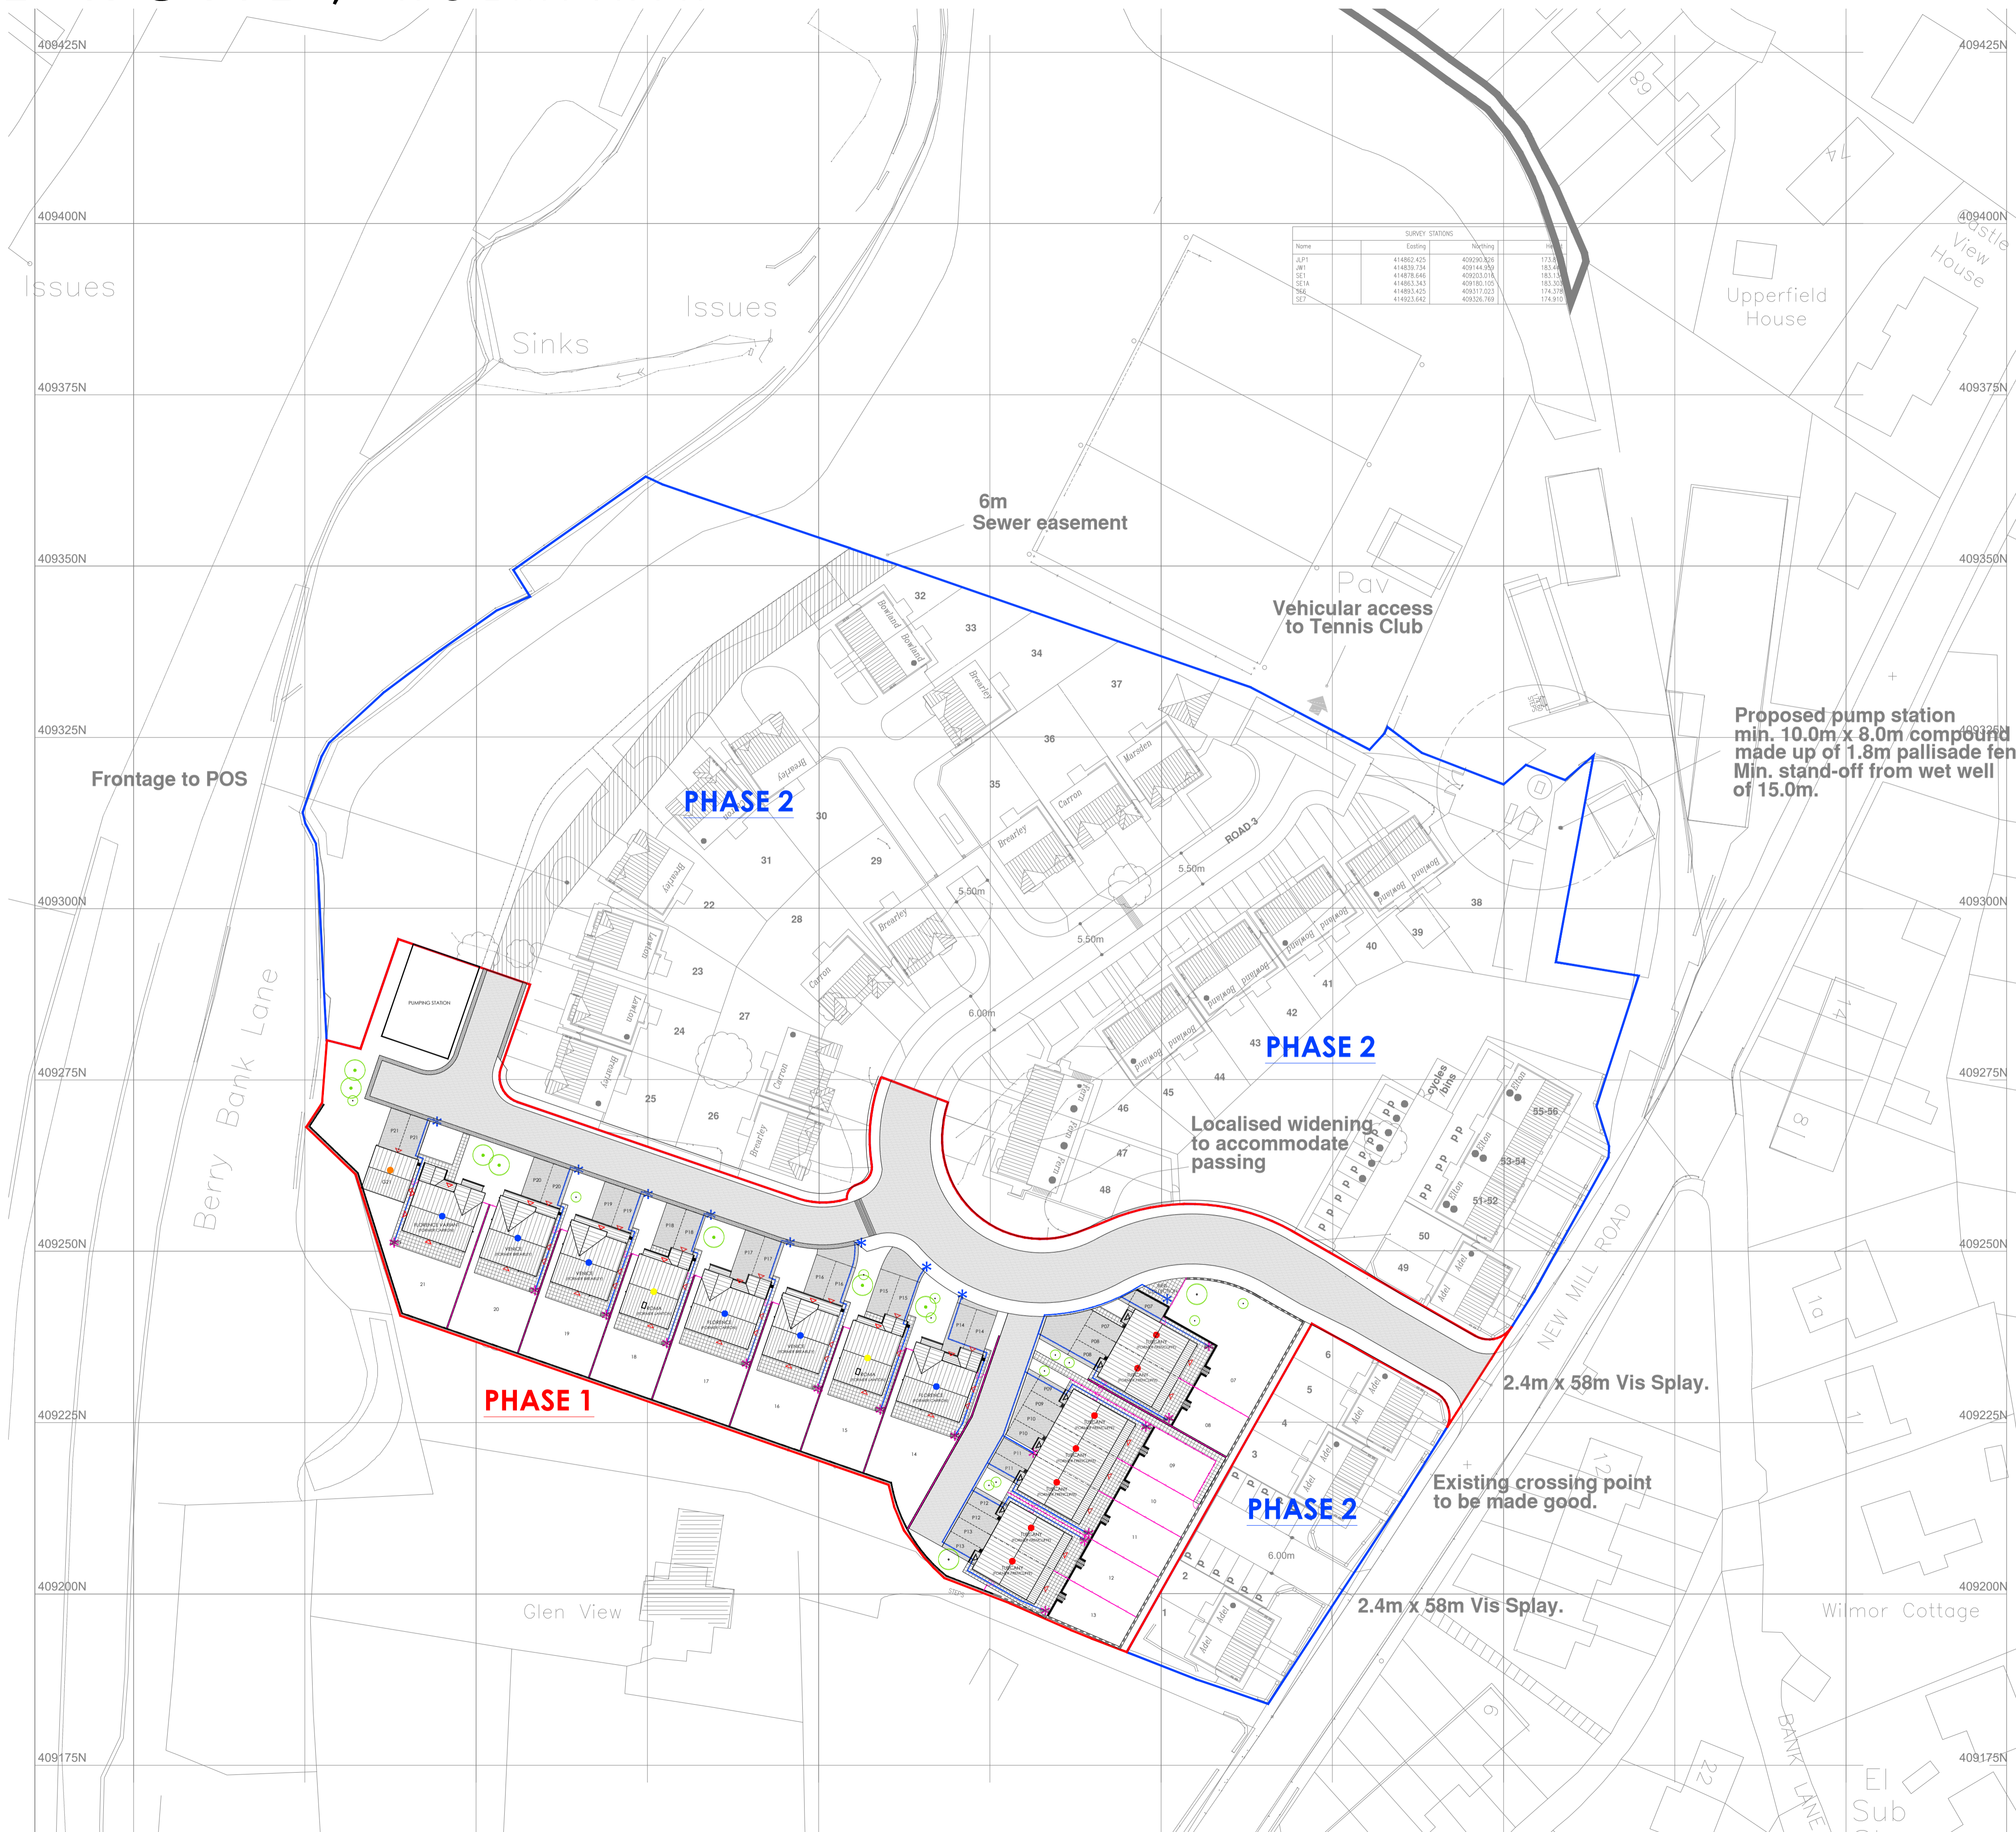

Name	Easting	Northing	Height
2201	414855.425	409326.367	173.51
JM1	414855.724	409144.259	183.48
SE1	414856.466	409323.574	183.18
SE1A	414853.543	409180.125	183.25
SE2	414853.425	409177.223	174.28
SE3	414852.542	409326.789	174.915

NOTES
ALL WORK TO BE CARRIED OUT IN ACCORDANCE WITH THE BUILDING REGULATIONS AND THE REQUIREMENTS OF THE LOCAL AUTHORITY.

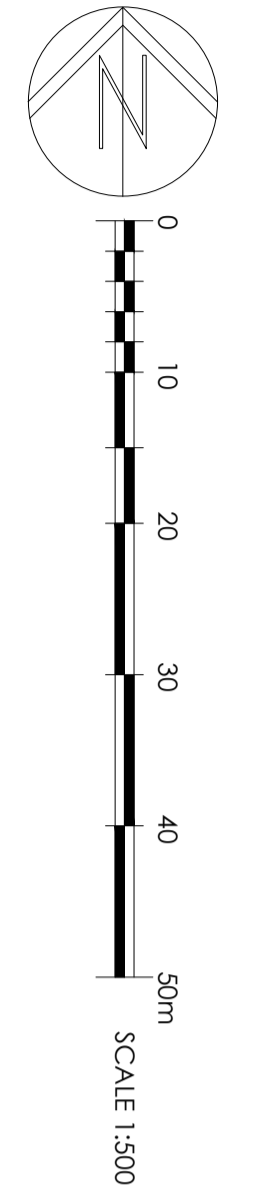

REV	DESCRIPTION	BY	CHKD	DATE
B	UPDATED BIN COLLECTION PRINTS TO SUITE	BC	-	18.12.20
A	UPDATED BIN COLLECTION PRINTS TO SUITE	BC	-	10.12.20

LOROC
ARCHITECTS

25A PARK SQUARE WEST, LEEDS LS1 3PW
T: 0113 233 7755
W: www.loroc.co.uk

3RD FLOOR, 86 - 90 PAUL STREET, LEEDS LS2 4AE
T: 0203 875 5333

CLIENT: PRESTIGE HOMES

PROJECT: NEW MILL ROAD, HOLMFIRTH

TITLE: PHASE ONE - REFUSE MANAGEMENT PLAN

DRAWING NO. 1602-116 REVISION B

SCALE 1/500 @ A1 DATE 04.06.20

DRAWN BY BC CHECKED BY

- PURPOSE OF ISSUE
- PLANNING
 - COMMENT
 - BUILDING REGS
 - INFORMATION
 - TENDER
 - CONSTRUCTION

THIS DRAWING IS COPYRIGHT AND THE INTELLECTUAL PROPERTY OF LOROC ARCHITECTS LIMITED. THIS DRAWING MAY NOT BE REPRODUCED IN WHOLE OR IN PART WITHOUT WRITTEN AUTHORITY. NO DIMENSIONS TO BE SCALED FROM THIS DRAWING. ALL DIMENSIONS TO BE CHECKED ON SITE PRIOR TO COMMENCEMENT OF WORKS AND ANY DISCREPANCIES REPORTED TO THE ARCHITECT/ENGINEER/CONTRACTOR.