


**Materials Legend**


Main Facade: Coursed Artificial Stone  
 Facade Feature: Render (White)  
 Roof: Thin Edge Concrete Tile (Grey)  
 Windows: UPVC (Grey)  
 Doors: Composite Door Set (Grey)  
 Soffit & Fascia: UPVC (Black)  
 Rainwater Goods: UPVC (Black)

FFLs of plots are subject to further detailed design


Lower pane to deep windows at 1st Floor Level to be obscure

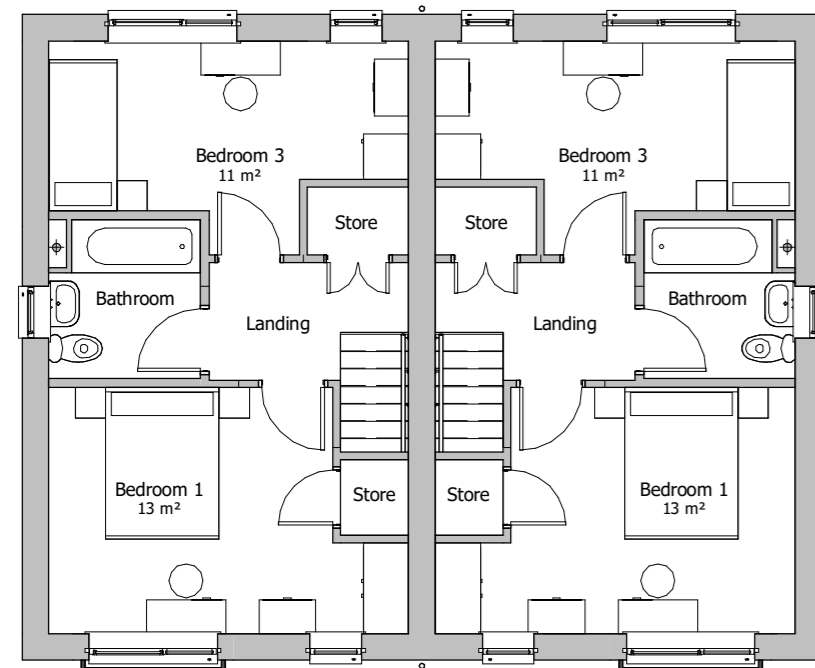

Plots 27 and 28 First Floor Plan  
1 : 100

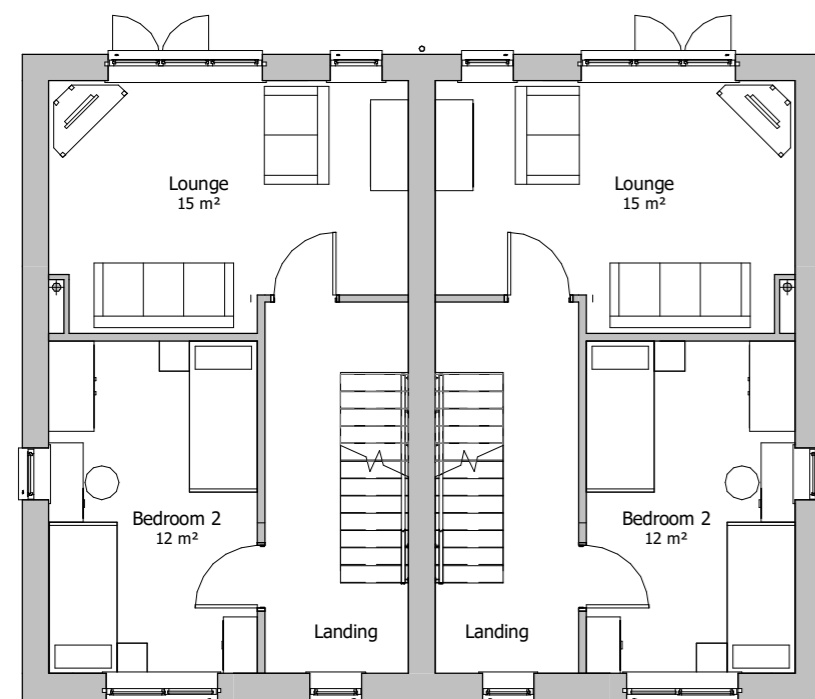

Plots 27 and 28 Upper Ground Floor Plan  
1 : 100

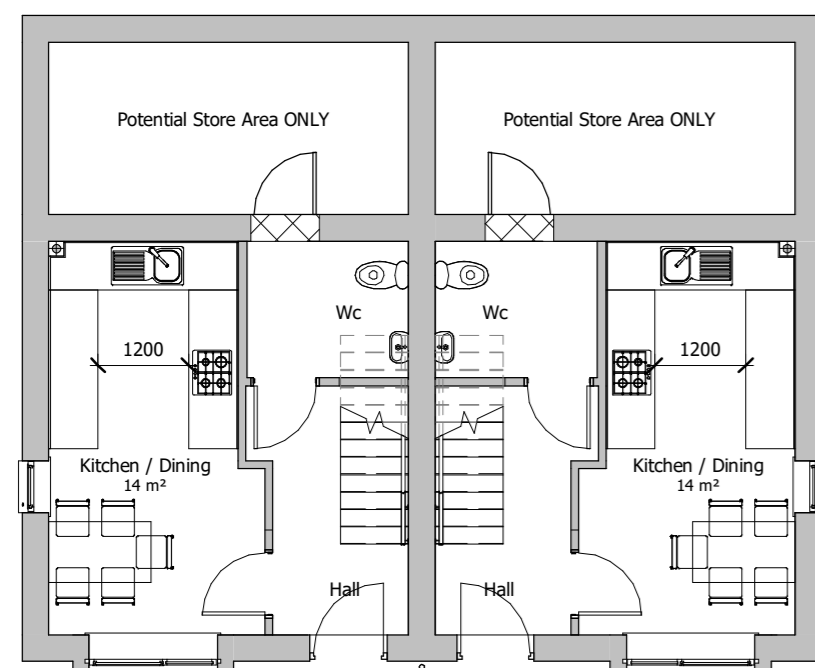


Plots 27 and 28 Lower Ground Floor Plan  
1 : 100




Plot 27 and 28 Front Elevation  
1 : 100



Plot 27 and 28 Rear Elevation  
1 : 100

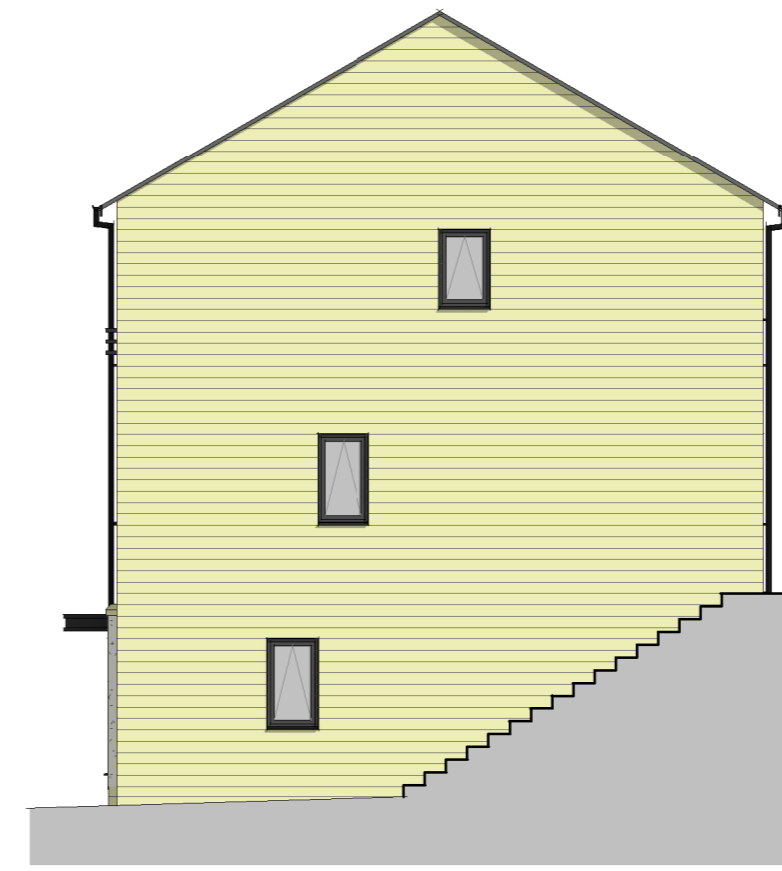

Plot 27 Side Elevation  
1 : 100

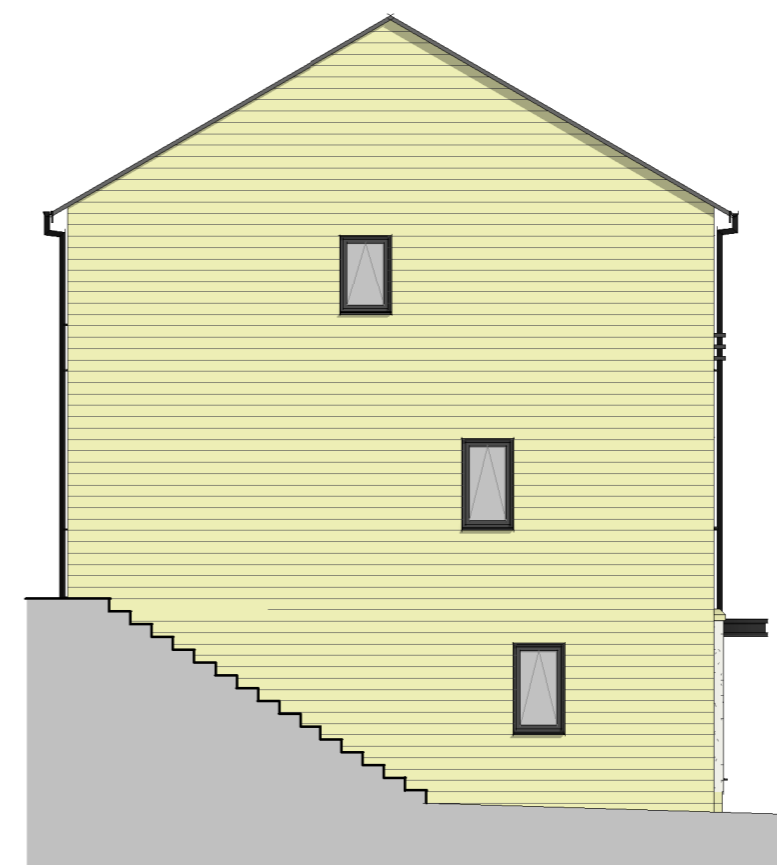

Plot 28 Side Elevation  
1 : 100


Rev:	Date:	Drawn:	Checked:	Description:
Suitability:		PL Planning		

PLANE STREET  
 PLOTS 27 AND 28 PLANS AND ELEVATIONS  
 Location:  
 PLANE STREET  
 HUDDERSFIELD

Client:  
 ACCENT HOUSING GROUP

UPRN	Originator	Zone	Level	Type	Role	Series/Number	Revision:
						PLNST-WBA-XX-ZZ-DR-A-PL13	
Date:	Drawn:	Checked:	Scale:	@A2	Int Job No:		
06/26/20	Author	Checker	1 : 100		4039_06		

**WATSON BATTY ARCHITECTS**  
 Shires House, Shires Road  
 Guiseley, Leeds LS20 8EU  
 Leeds | Loughborough  
 T: 01943 876 665  
 E: enquiries@watsonbatty.com  
 W: www.watsonbatty.com

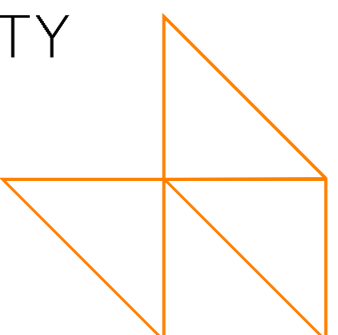

FUTURE BUILT