



Materials Legend
 Main Facade: Coursed Artificial Stone
 Facade Feature: Render (White)
 Roof: Thin Edge Concrete Tile (Grey)
 Windows: UPVC (Grey)
 Doors: Composite Door Set (Grey)
 Soffit & Fascia: UPVC (Black)
 Rainwater Goods: UPVC (Black)

FFLs of plots are subject to further detailed design


Lower pane to deep windows at 1st Floor Level to be obscure

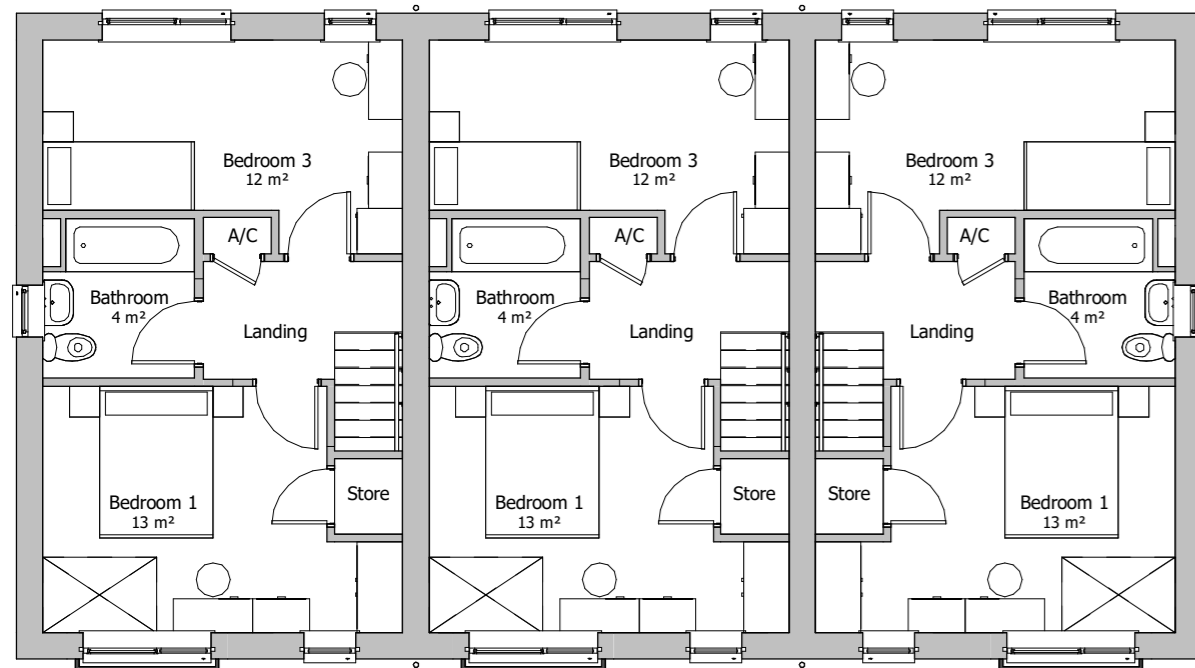

Plots 16 to 18 First Floor Plan
1 : 100

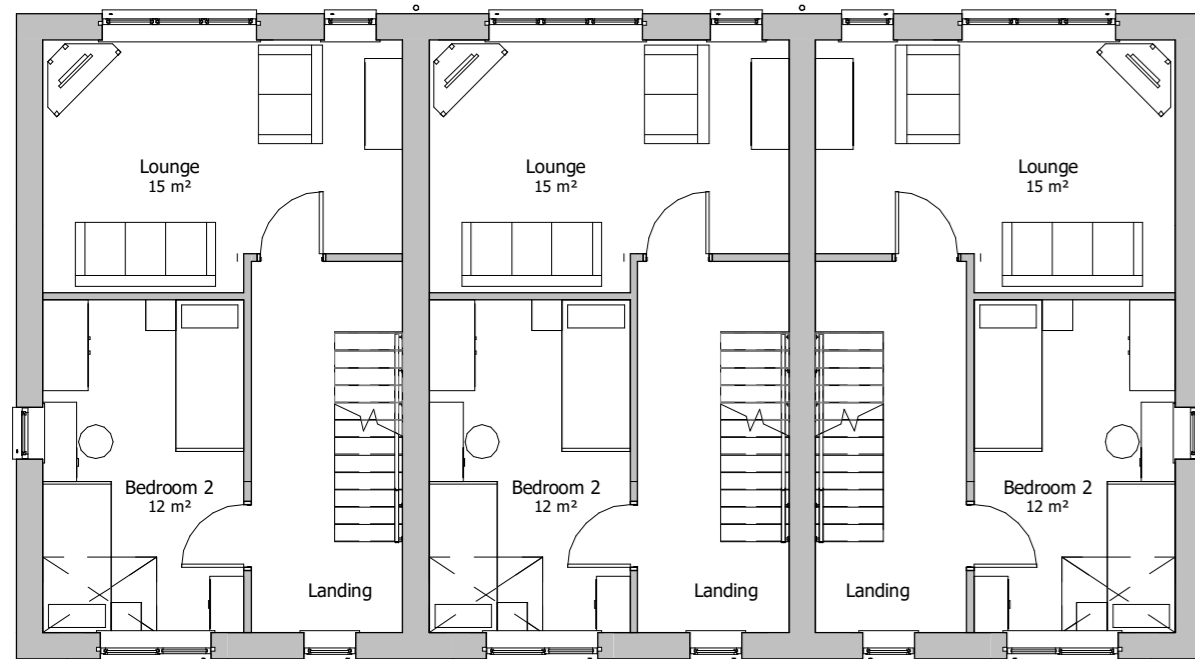

Plots 16 to 18 Upper Ground Floor Plan
1 : 100

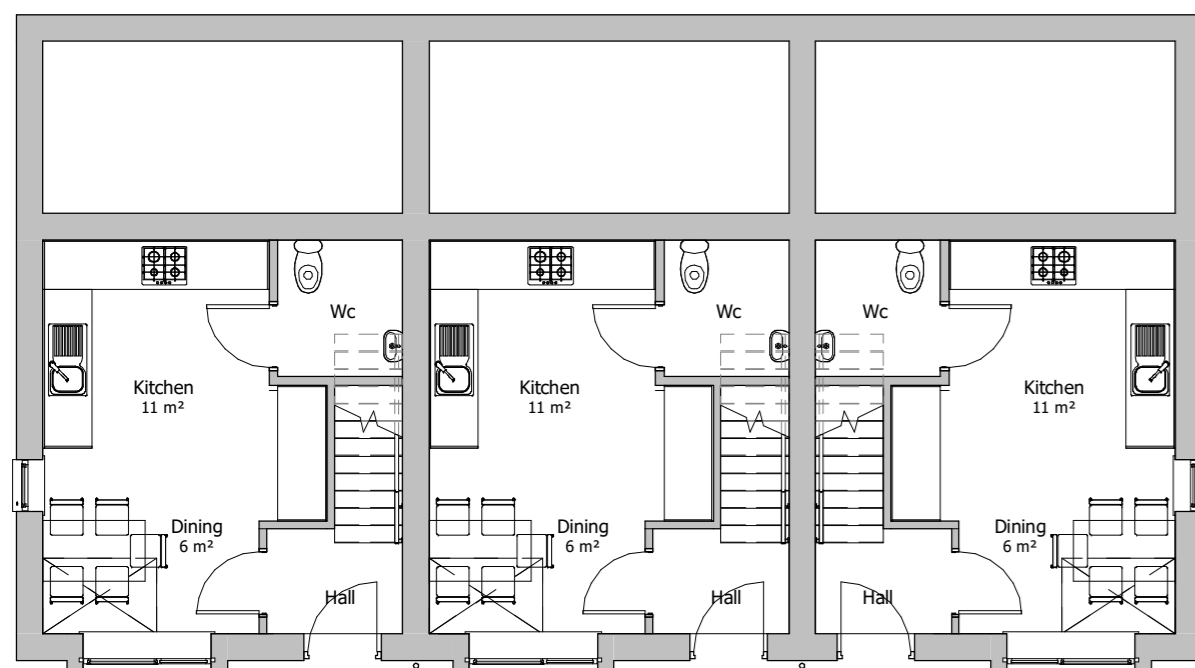


Plots 16 to 18 Lower Ground Floor Plan
1 : 100




Plot 16 to 18 Front Elevation
1 : 100



Plot 16 to 18 Rear Elevation
1 : 100

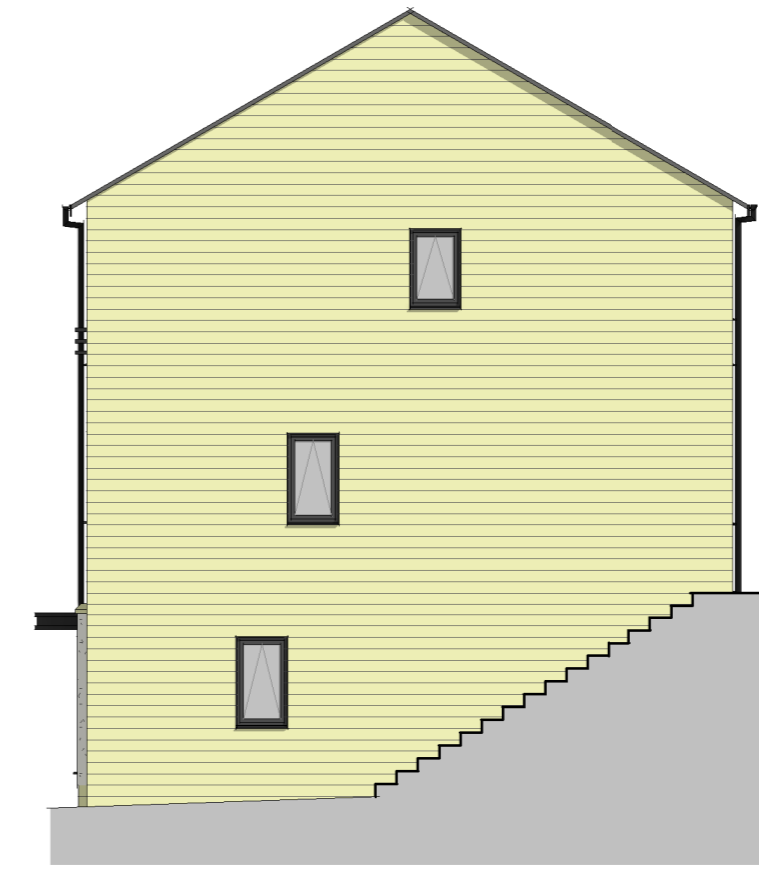

Plot 16 Side Elevation
1 : 100

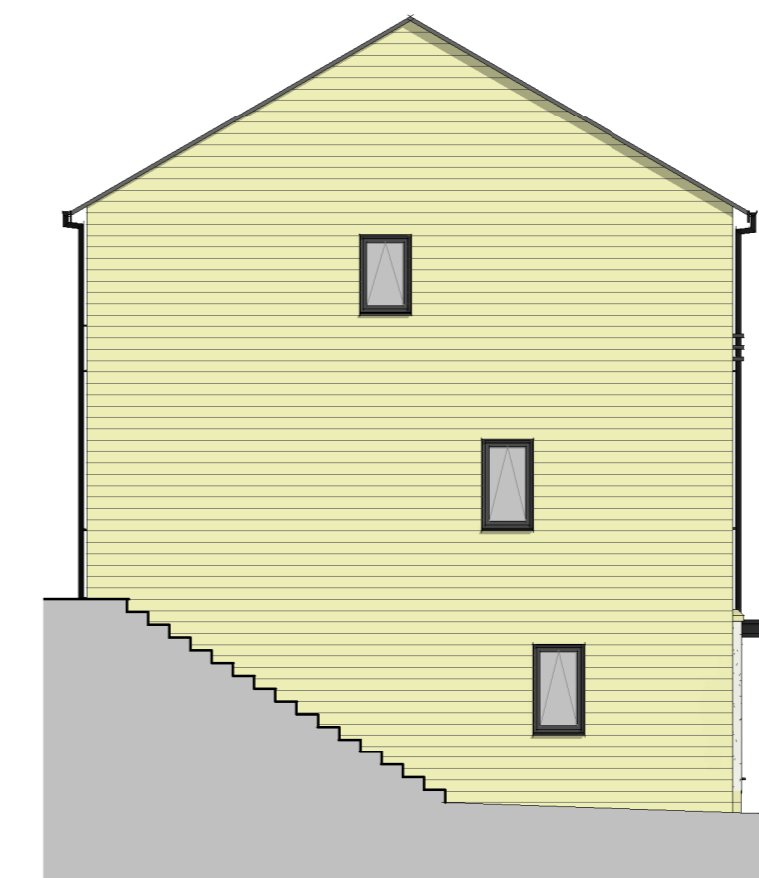

Plot 18 Side Elevation
1 : 100

Rev:	Date:	Drawn:	Checked:	Description:
Suitability:				PL Planning

PLANE STREET
PLOTS 16 TO 18 PLANS AND ELEVATIONS
 Location:
 PLANE STREET
 HUDDERSFIELD

Client:
 ACCENT HOUSING GROUP

UPRN	Originator	Zone	Level	Type	Role	Series/Number	Revision:
						PLNST-WBA-XX-ZZ-DR-A-PL08	
Date:	Drawn:	Checked:	Scale: @A2	Int Job No:			
01/24/20	MAI	RPM	1 : 100	4039_06			

WATSON BATTY ARCHITECTS

Shires House, Shires Road
 Guiseley, Leeds LS20 8EU
 Leeds | Loughborough

T: 01943 876 665
 E: enquiries@watsonbatty.com
 W: www.watsonbatty.com

FUTURE BUILT