


Materials Legend	
Main Facade:	Coursed Artificial Stone
Facade Feature:	Render (White)
Roof:	Thin Edge Concrete Tile (Grey)
Windows:	UPVC (Grey)
Doors:	Composite Door Set (Grey)
Soffit & Fascia:	UPVC (Black)
Rainwater Goods:	UPVC (Black)
FFLs of plots are subject to further detailed design	
Lower pane to deep windows at 1st Floor Level to be obscure	




Plot 13 to 15 Front Elevation  
1 : 100

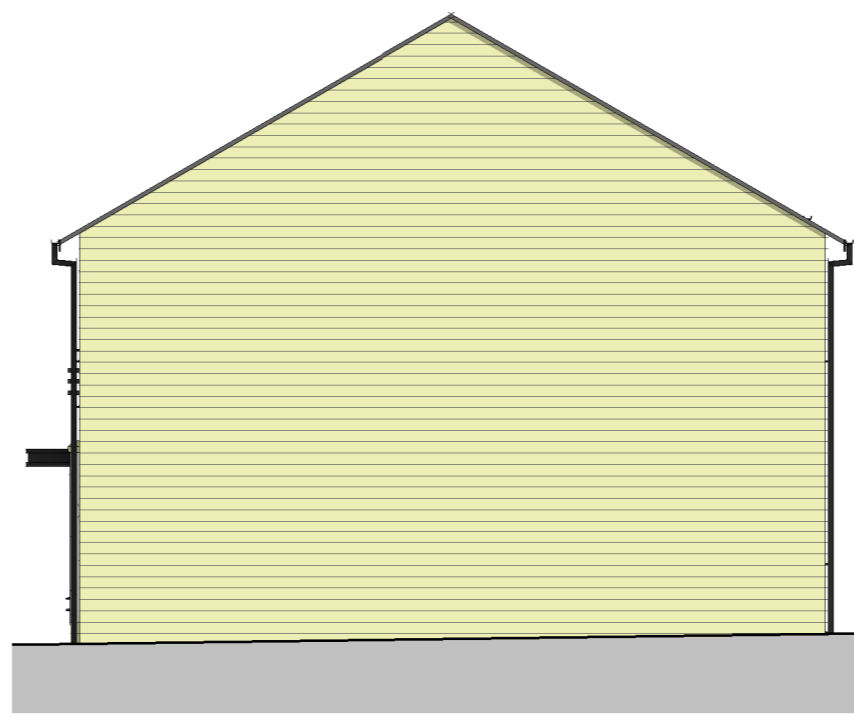

Plot 13 Side Elevation  
1 : 100



Plot 13 to 15 Rear Elevation  
1 : 100

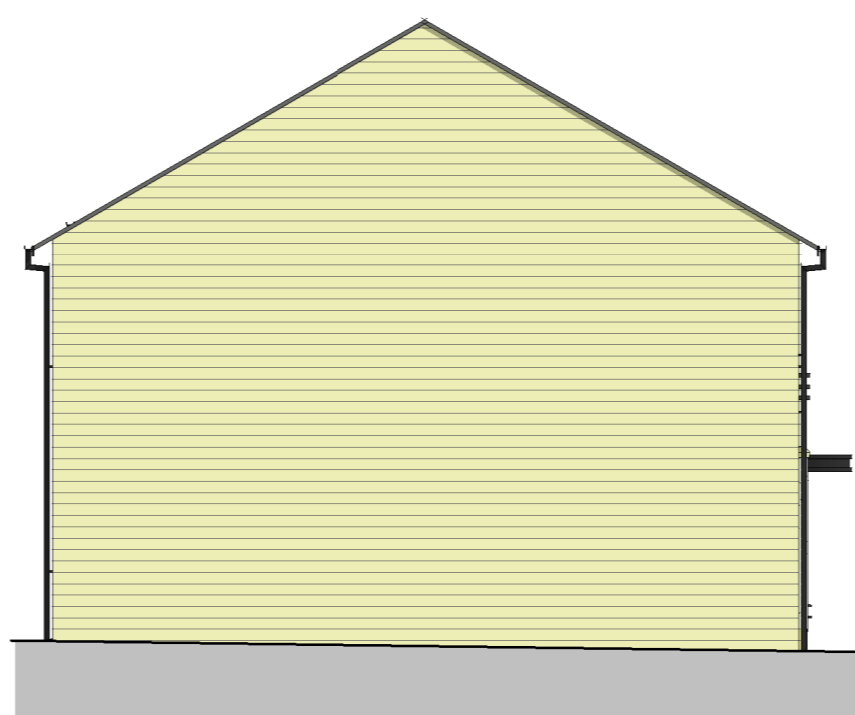


Plot 15 Side Elevation  
1 : 100

Rev:	Date:	Drawn:	Checked:	Description:
Suitability:				
PL		Planning		


**PLANE STREET**  
**PLOTS 13 TO 15 PLANS AND ELEVATIONS**  
Location:  
**PLANE STREET  
HUDDERSFIELD**

Client:  
**ACCENT HOUSING GROUP**

UPRN	Originator	Zone	Level	Type	Role	Series/Number	Revision:
						<b>PLNST-WBA-XX-ZZ-DR-A-PL07</b>	
Date:	Drawn:	Checked:	Scale:	@A2	Int Job No:		
01/24/20	MAI	RPM	1 : 100		4039_06		

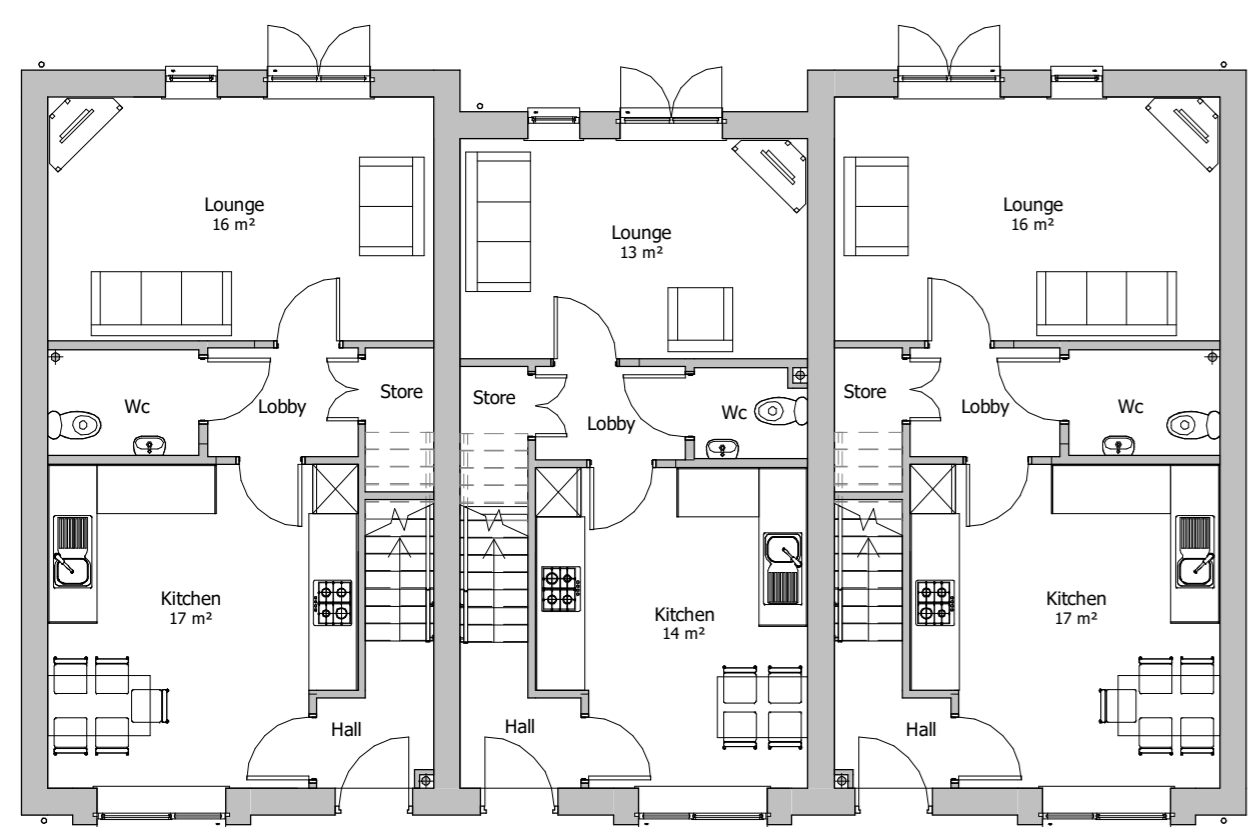

Plots 13 to 15 Ground Floor Plan  
1 : 100

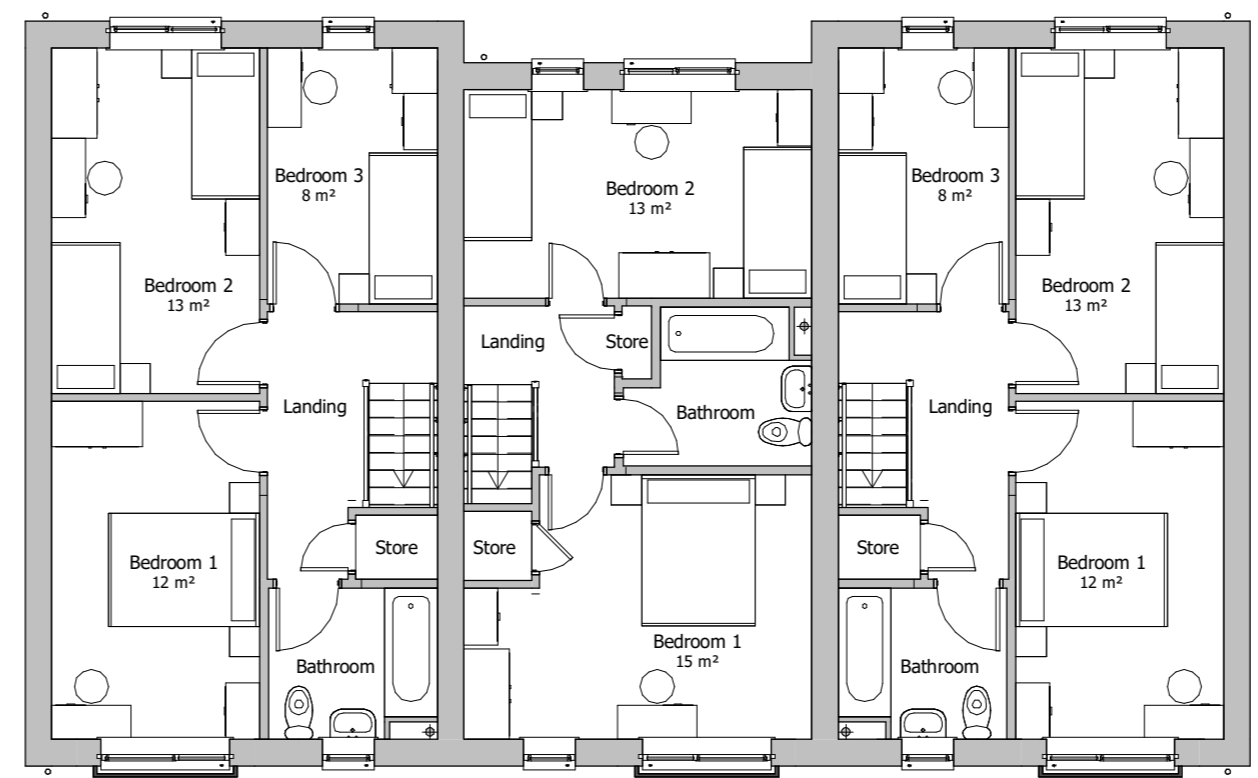

Plots 13 to 15 First Floor Plan  
1 : 100

**WATSON BATTY ARCHITECTS**

Shires House, Shires Road  
Guiseley, Leeds LS20 8EU  
Leeds | Loughborough

T: 01943 876 665  
E: enquiries@watsonbatty.com  
W: www.watsonbatty.com



**FUTURE BUILT**