





Plot 1 to 3 Front Elevation  
1 : 100

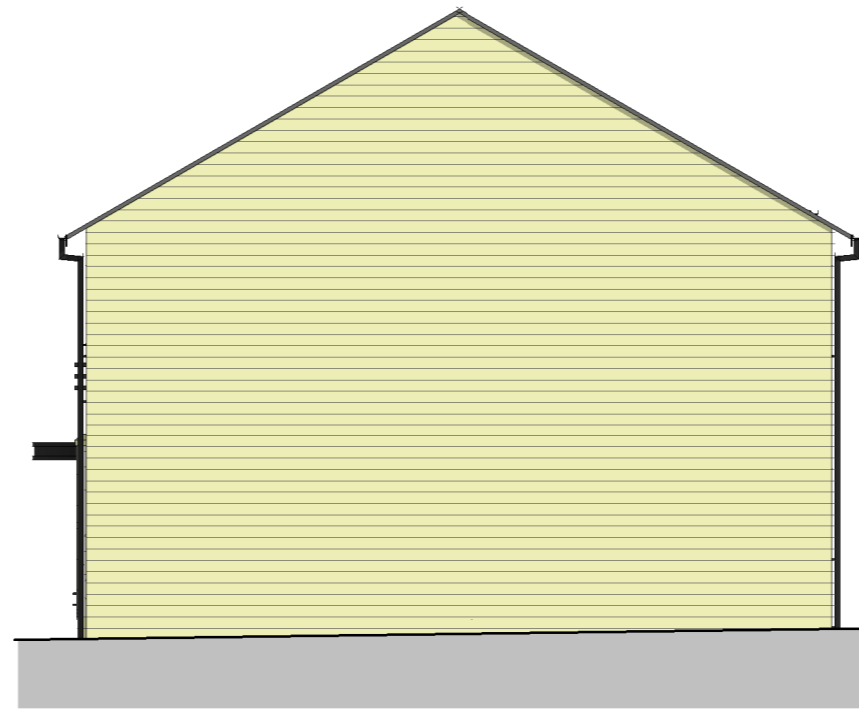

Plot 1 Side Elevation  
1 : 100



Plot 1 to 3 Rear Elevation  
1 : 100

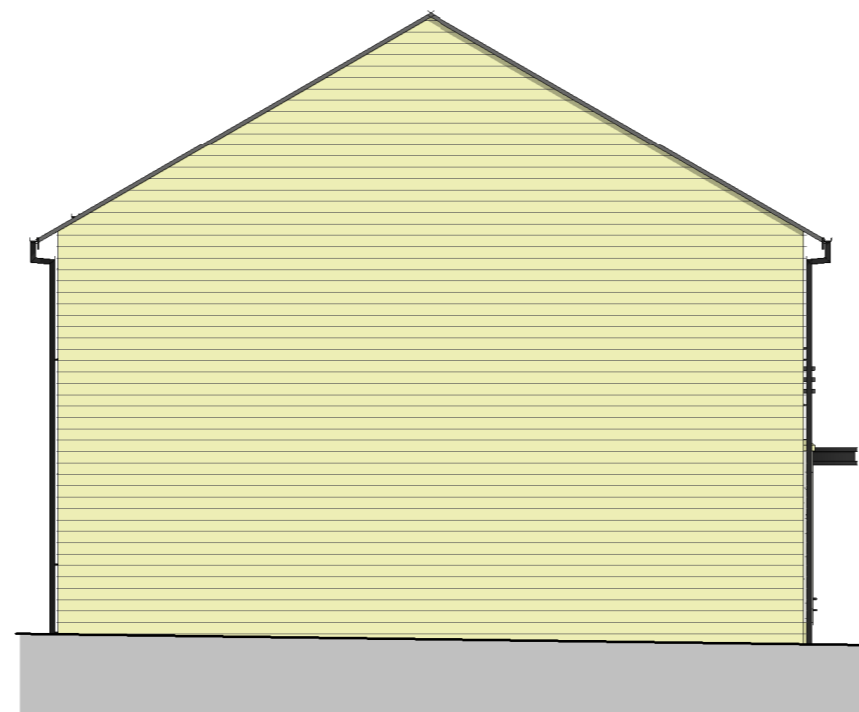

Plot 3 Side Elevation  
1 : 100

**Materials Legend**

Main Facade: Coursed Artificial Stone  
 Facade Feature: Render (White)  
 Roof: Thin Edge Concrete Tile (Grey)  
 Windows: UPVC (Grey)  
 Doors: Composite Door Set (Grey)  
 Soffit & Fascia: UPVC (Black)  
 Rainwater Goods: UPVC (Black)

FFLs of plots are subject to further detailed design

Lower pane to deep windows at 1st Floor Level to be obscure

Rev:	Date:	Drawn:	Checked:	Description:
Suitability:		PL Planning		

**PLANE STREET**

**PLOTS 1 TO 3 PLANS AND ELEVATIONS**

Location:  
 PLANE STREET  
 HUDDERSFIELD


Client:  
 ACCENT HOUSING GROUP

UPRN	Originator	Zone	Level	Type	Role	Series/Number	Revision:
PLNST-WBA-XX-ZZ-DR-A-PL03							
Date:	Drawn:	Checked:	Scale: @A2	Int Job No:			
01/23/20	MAI	RPM	1 : 100	4039_06			


**WATSON BATTY ARCHITECTS**

Shires House, Shires Road  
 Guiseley, Leeds LS20 8EU  
 Leeds | Loughborough


T: 01943 876 665  
 E: enquiries@watsonbatty.com  
 W: www.watsonbatty.com

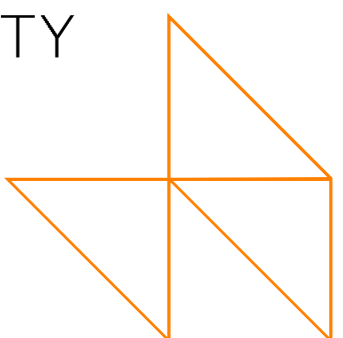

FUTURE BUILT

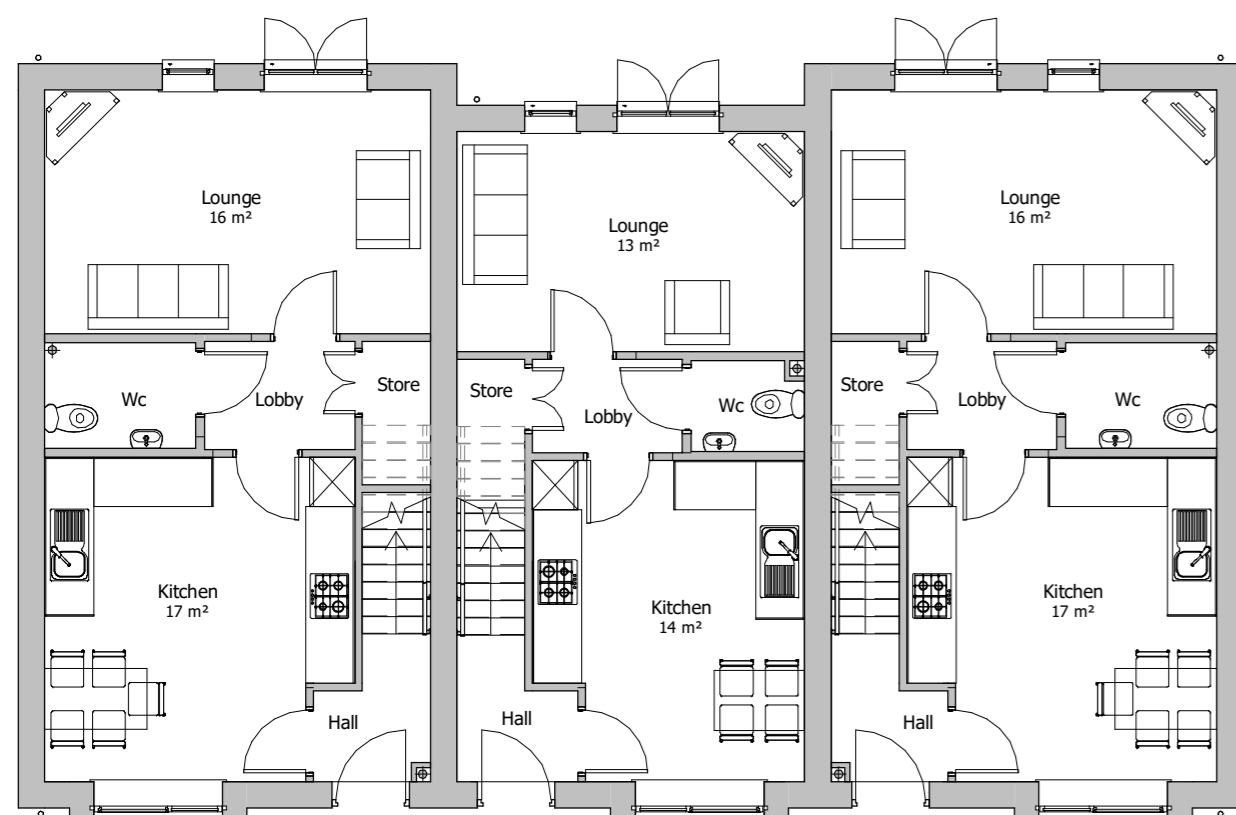

Plots 1 to 3 Ground Floor Plan  
1 : 100

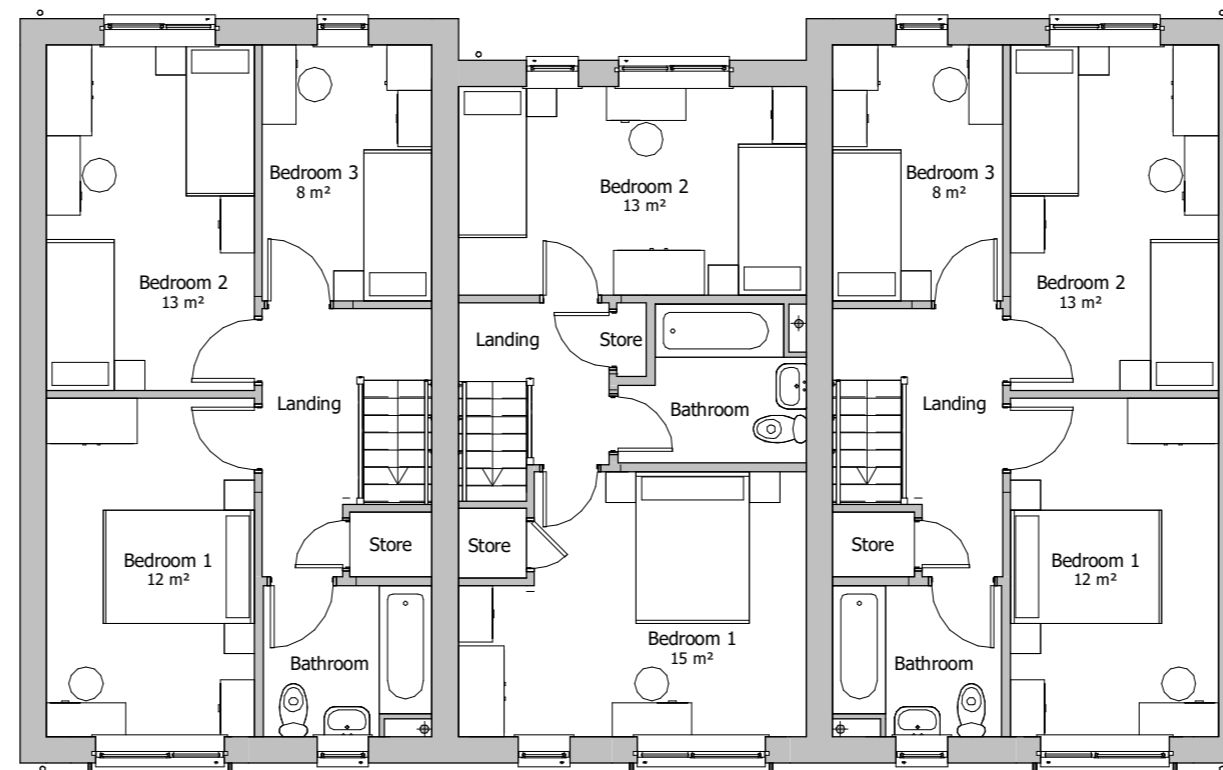

Plots 1 to 3 First Floor Plan  
1 : 100