

Materials Legend	
Main Facade:	Coursed Artificial Stone
Roof:	Thin Edge Concrete Tile (Grey)
Heads and Cills:	Artificial Stone
Windows:	UPVC (Grey)
Doors:	Composite Door Set (Grey)
Soffit & Fascia:	UPVC (Black)
Rainwater Goods:	UPVC (Black)
FFLs of plots are subject to further detailed design	
Lower pane to deep windows at 1st Floor Level to be obscure	




Plot 13 to 15 Front Elevation
1 : 100



Plot 13 Side Elevation
1 : 100



Plot 13 to 15 Rear Elevation
1 : 100

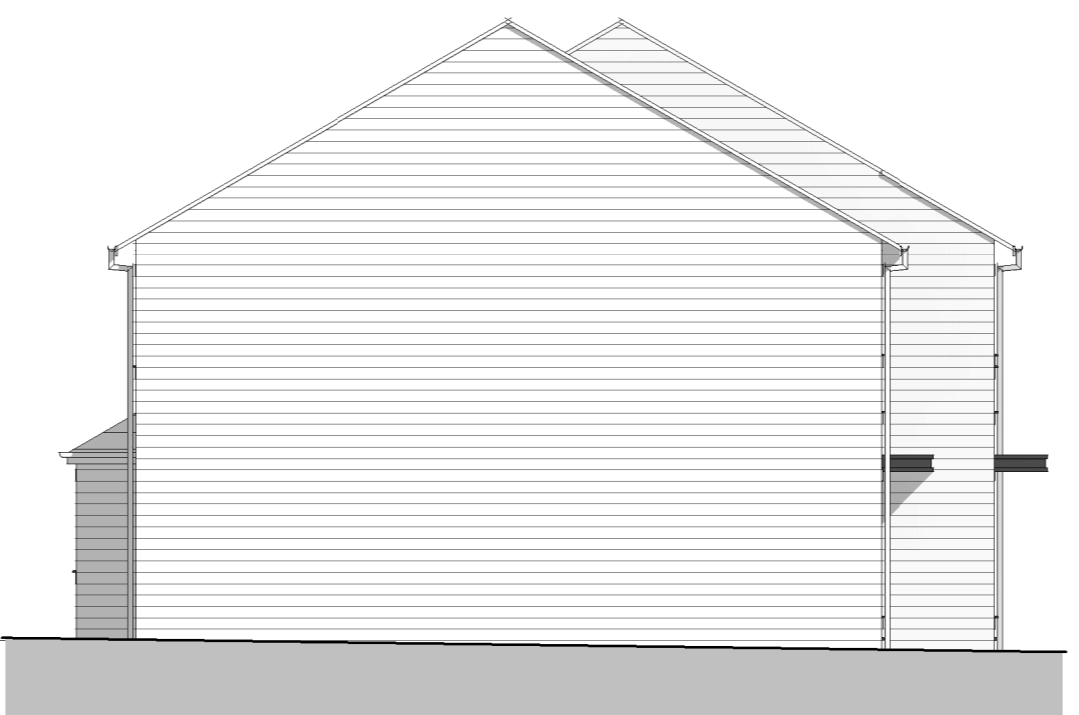

Plot 15 Side Elevation
1 : 100


P1 17.12.20 MAI RPM Bays added to 3Bed 2 storey units. Heads and cills added to all units. Render omitted.

Rev:	Date:	Drawn:	Checked:	Description:
PL				Planning


PLANE STREET
PLOTS 13 TO 15 PLANS AND ELEVATIONS
Location:
PLANE STREET
Huddersfield

Client:
ACCENT HOUSING GROUP

UPRN	Originator	Zone	Level	Type	Role	Series/Number	Revision:
						PLNST-WBA-XX-ZZ-DR-A-PL07	P1
Date:	Drawn:	Checked:	Scale:	@A2	Int Job No:		
01/24/20	MAI	RPM	1 : 100		4039_06		

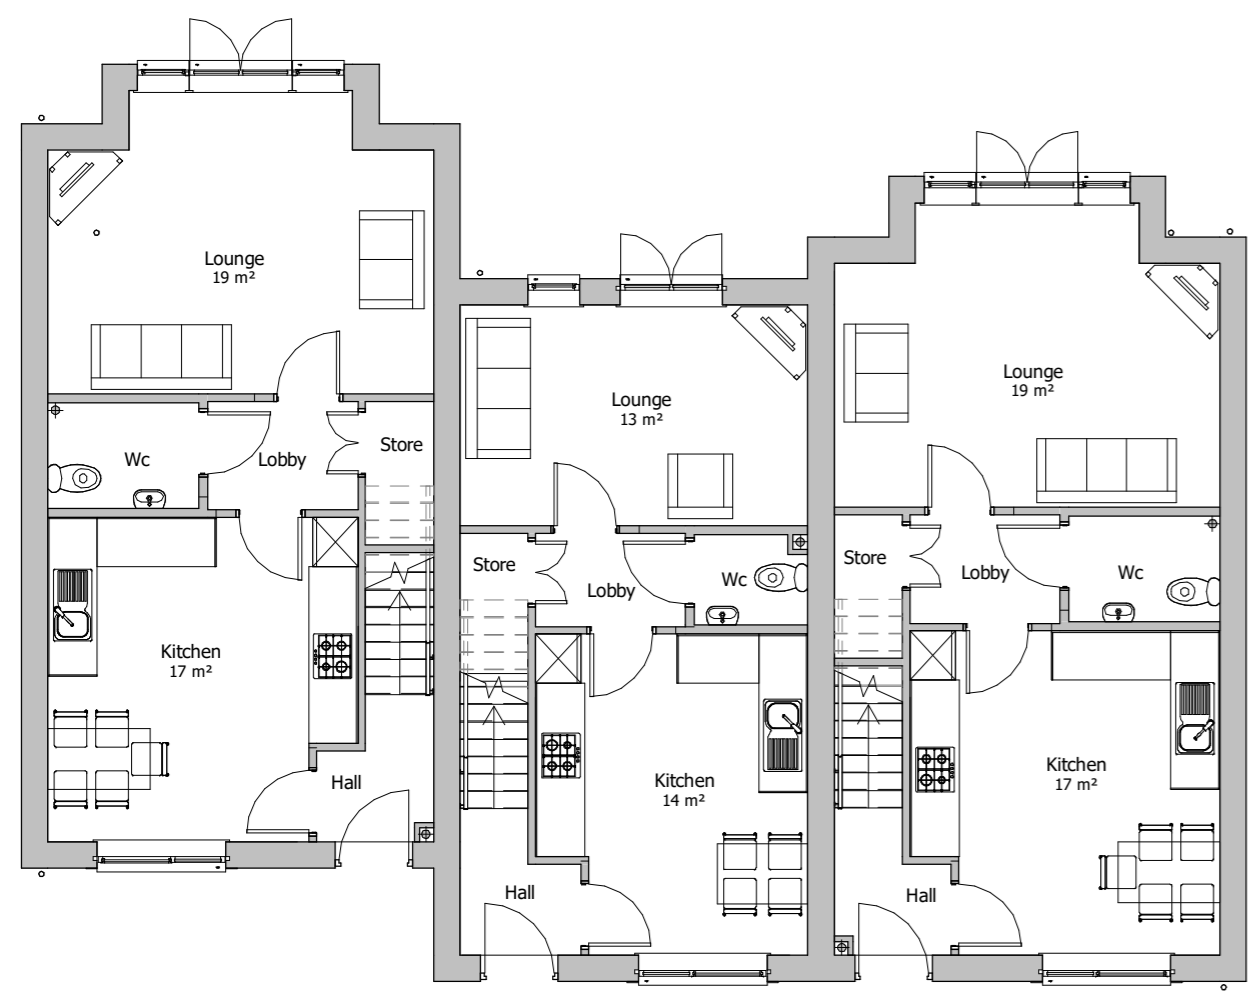

Plots 13 to 15 Ground Floor Plan
1 : 100

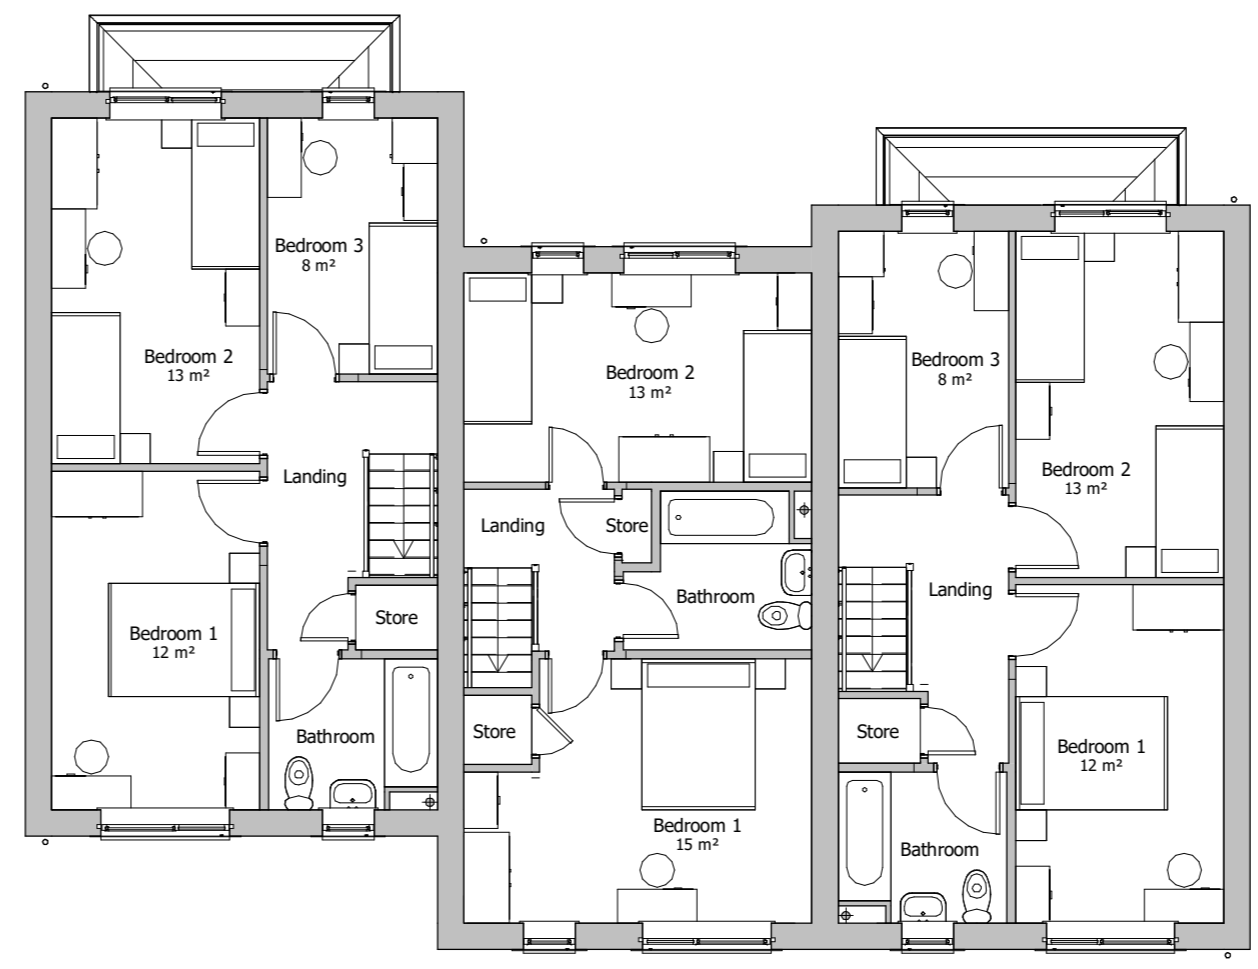

Plots 13 to 15 First Floor Plan
1 : 100

WATSON BATTY ARCHITECTS

Shires House, Shires Road
Guiseley, Leeds LS20 8EU
Leeds | Loughborough

T: 01943 876 665
E: enquiries@watsonbatty.com
W: www.watsonbatty.com



FUTURE BUILT