





Site Section_Plane Street
Scale 1:200

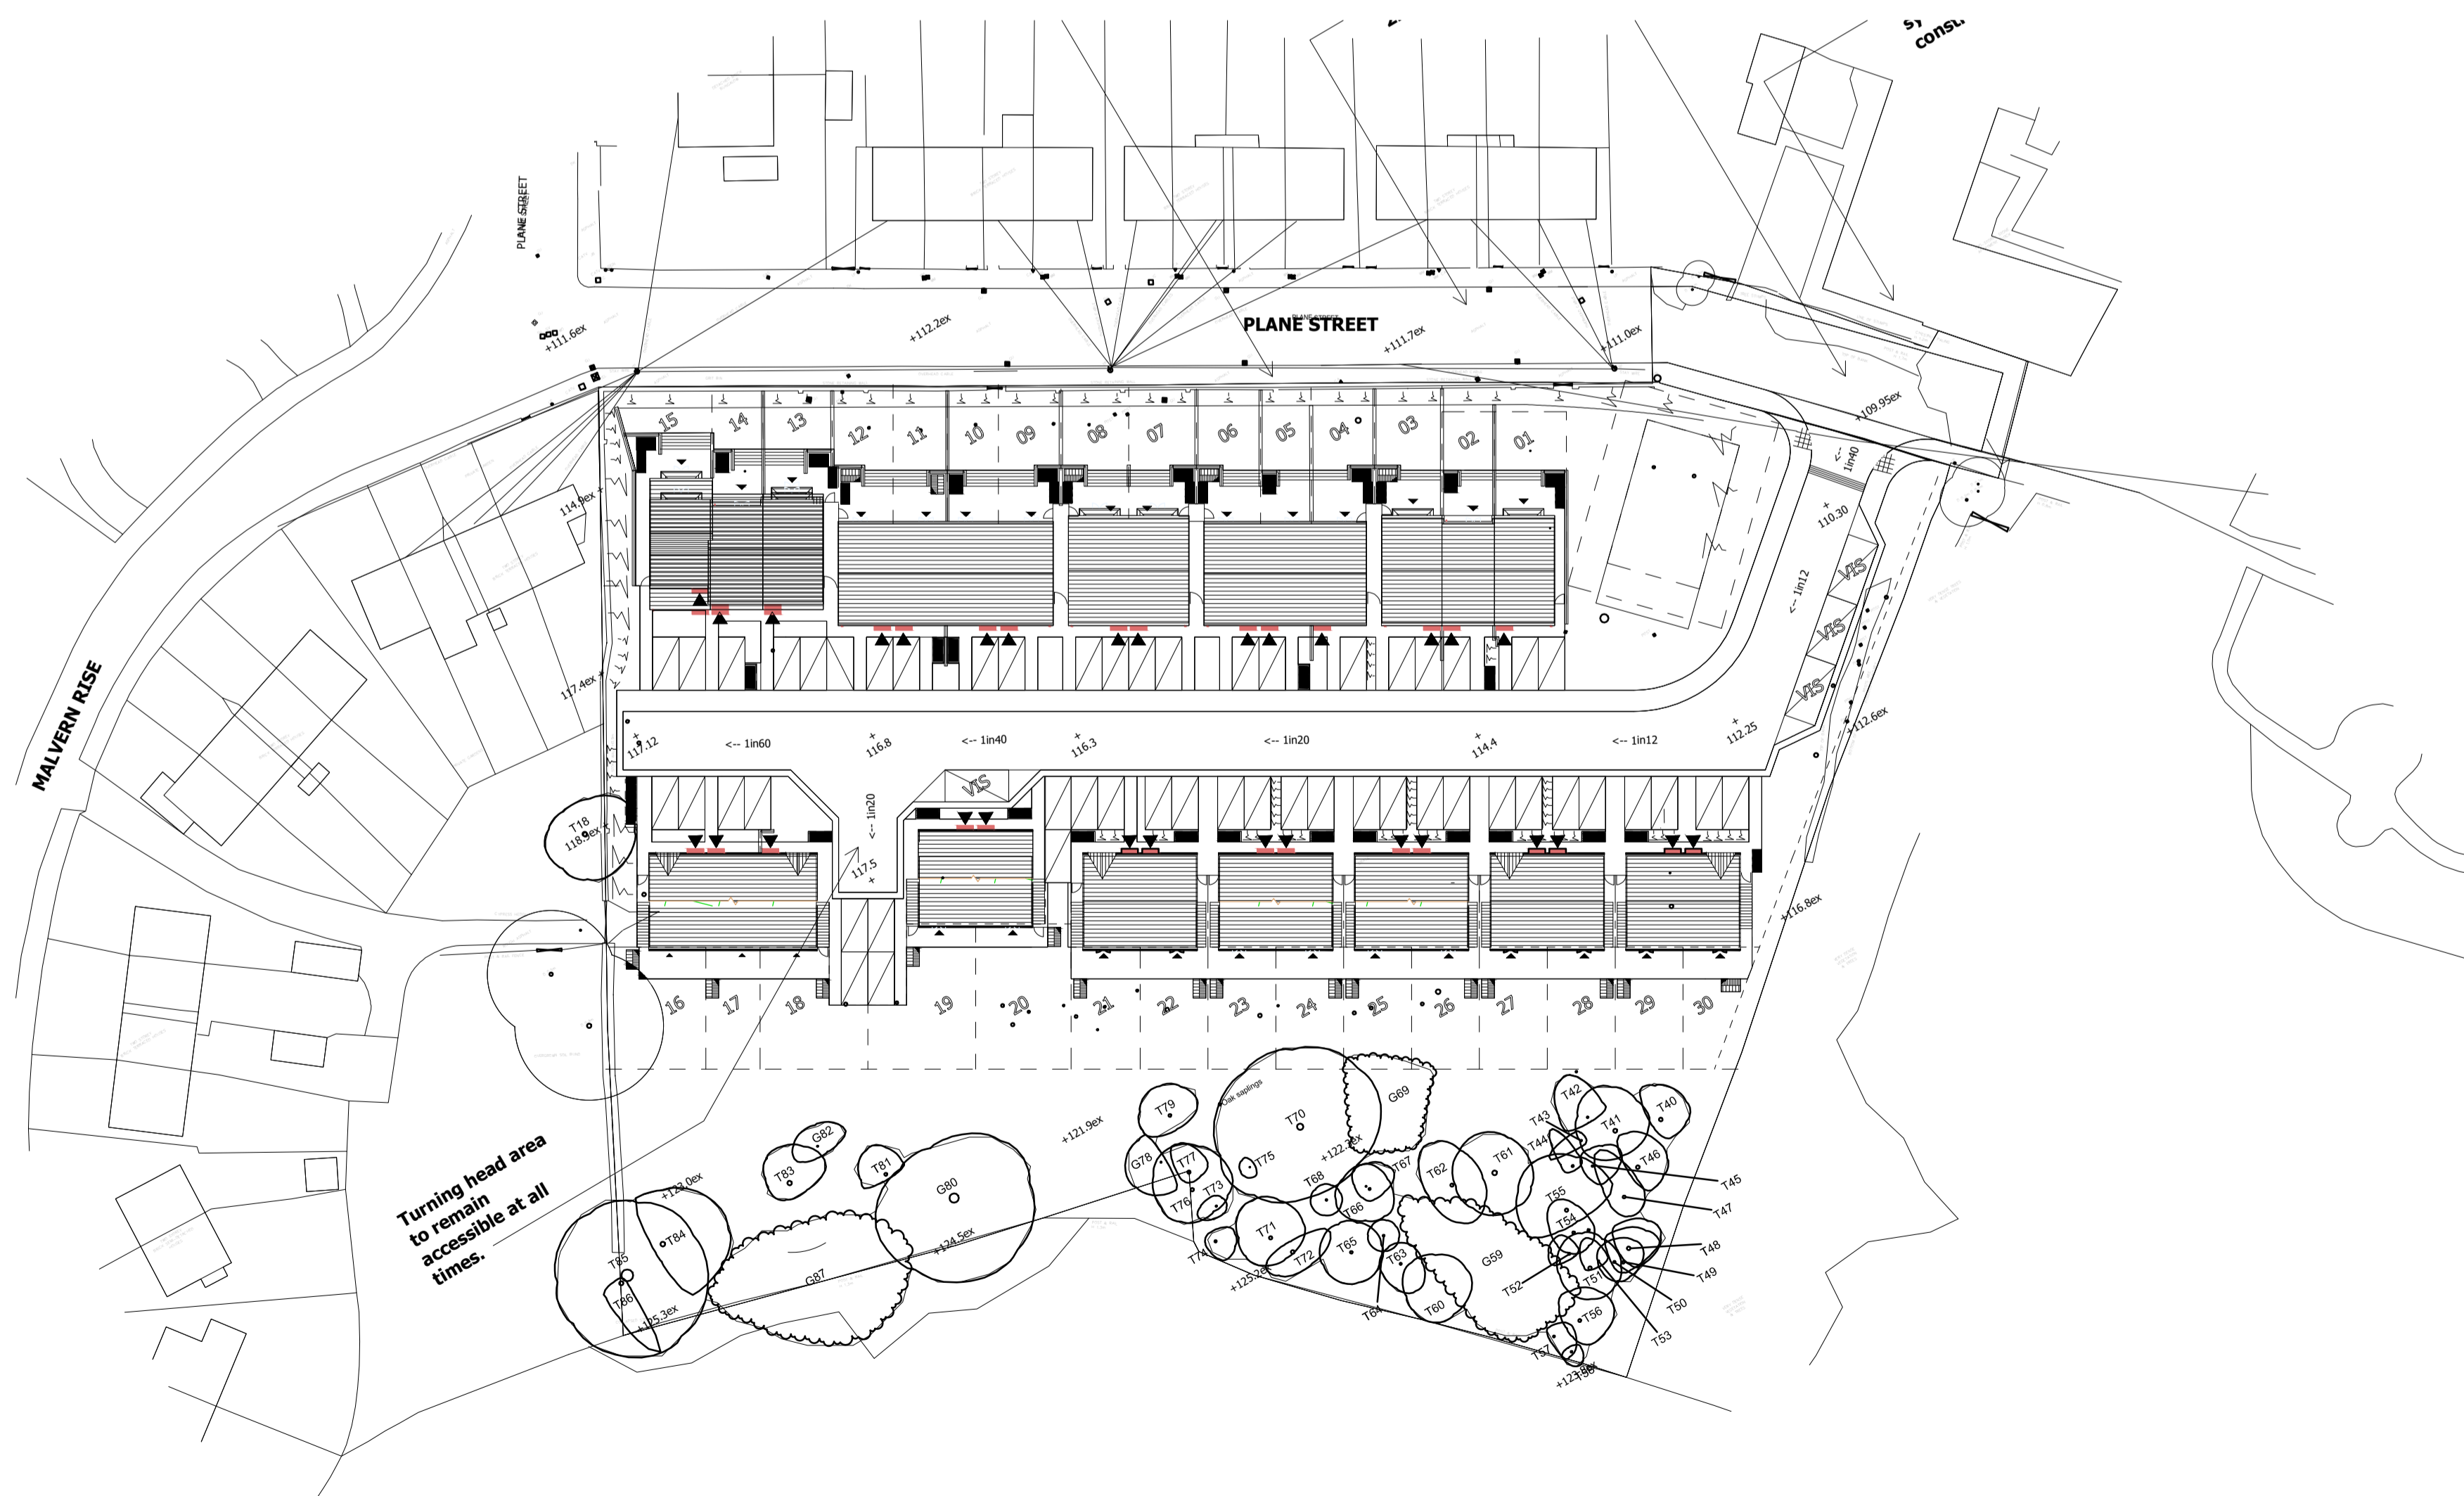

Site Section Reference Plan
Scale 1:500

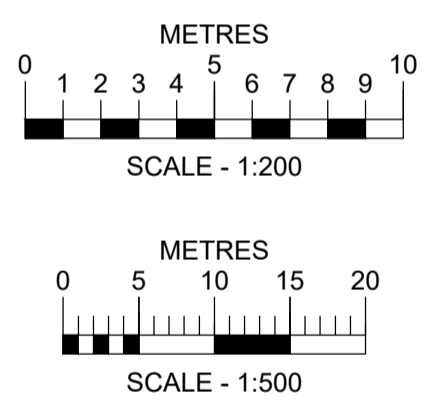

Revised: _____ Date: _____ Drawn: _____ Checked: _____

PLANNING ISSUE

PLANE STREET
STREET SCENE


Location:
PLANE STREET
HUDDERSFIELD

Client:
ACCENT HOUSING GROUP

Job No: _____ Drawing No: _____ Revision: _____ Scale: _____
PLNST WBA XX ZZ DR A PL21
Date: _____ Drawn: _____ Checked: SEE DWG 4039_06
CAD Ref: _____

NATSON BATTY
ARCHITECTS

Shires House, Shires Road
Guiseley, Leeds LS20 8EU
Leeds | Loughborough
T: 01943 876 665
E: enquiries@watsonbatty.com
W: www.watsonbatty.com

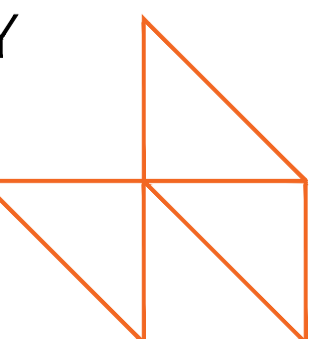

FUTURE BUILT

Note: Do not Scale from this drawing. All dimensions to be checked on site