




VISUAL SCALE 1:500

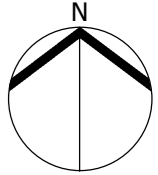

Schedule of Accommodation	
2B4P HOUSE_79sq.m	09no.
3B5P HOUSE_93sq.m	06no.
3B5P UP-SPLITTER HOUSE_99sq.m	15no.
TOTAL	30no.

LEVELS SHOWN ON PLAN ARE SUBJECT TO FURTHER DETAILED DESIGN

Site Key	
	EXISTING TREES
	REMOVED TREES (TO BE CONFIRMED)
	PROPOSED LOW LEVEL/MAINTENANCE HEDGE
	RETAINING WALL LOCATIONS (TO BE CONFIRMED)
	BANKING / PLANTING AREA
	PLOT ENTRANCES
	FENCES AND GATES
	LOW LEVEL RETAINING WALL (TO BE CONFIRMED)
	GARDEN SHED
	BINS
	ATTENUATION TANK LOCATION + EASEMENT

Rev:	Date:	Drawn:	Checked:	Description:
P4	02.02.20	MAI	RPM	Existing wall height note added.
P3	17.12.20	MAI	RPM	Site layout amended to show additional bin storage. Plots 13-15 repositioned. RLB amended.
P2	25.06.20	MAI	RPM	Redline amended to take in highway works.
P1	05.06.20	MAI	RPM	Layout revised to incorporate attenuation tank. 1no. plot lost.

Suitability:	PL	Planning
--------------	-----------	-----------------

PLANE STREET
SITE PLAN

Location:
PLANE STREET
Huddersfield

Client:
ACCENT HOUSING GROUP

UPRN	Originator	Zone	Level	Type	Role	Series/Number	Revision:
						PLNST-WBA-XX-ZZ-DR-A-PL02	P4
Date:	Drawn:	Checked:	Scale: @A2	Int Job No:			
10/22/19	MAI	RPM	1 : 500	4039_06			

WATSON BATTY ARCHITECTS

Shires House, Shires Road
Guiseley, Leeds LS20 8EU
Leeds | Loughborough

T: 01943 876 665
E: enquiries@watsonbatty.com
W: www.watsonbatty.com

FUTURE BUILT

Note: Do not Scale from this drawing. All dimensions to be checked on site