




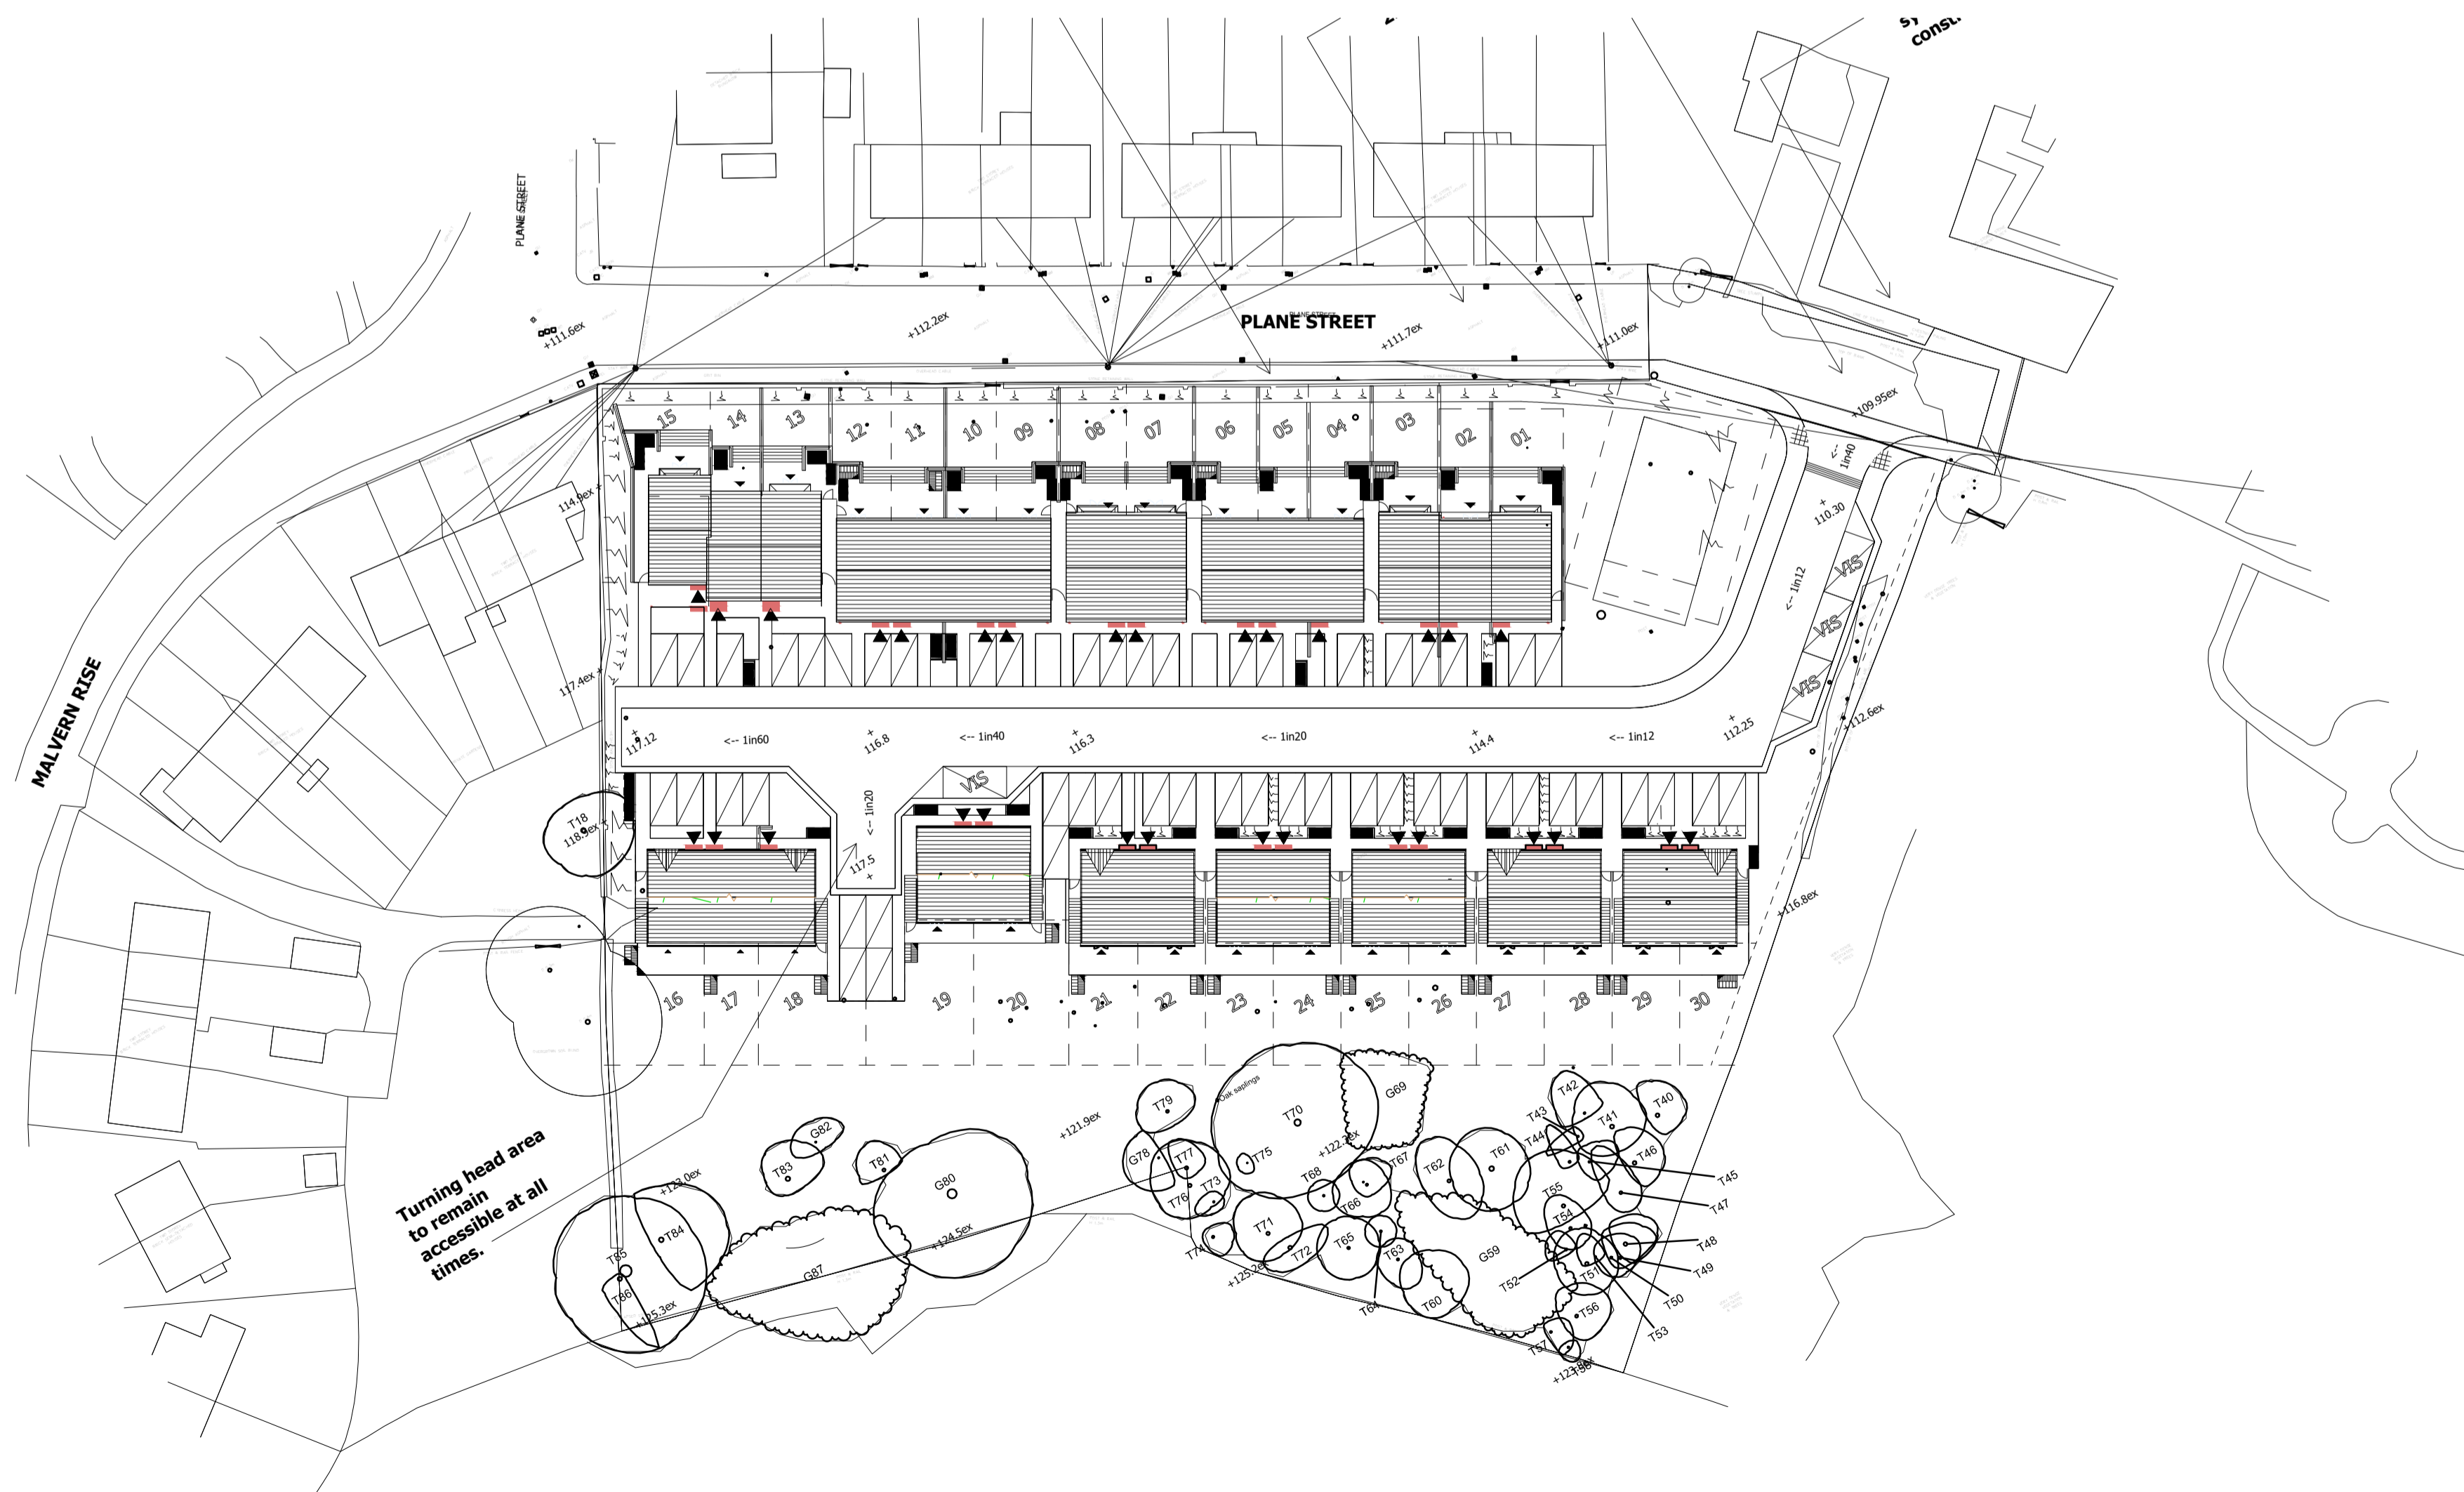

Site Section\_Plane Street  
Scale 1:200

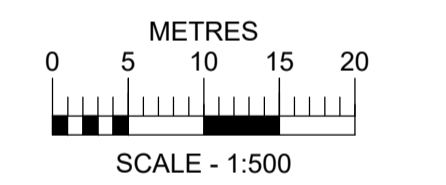

Site Section Reference Plan  
Scale 1:500

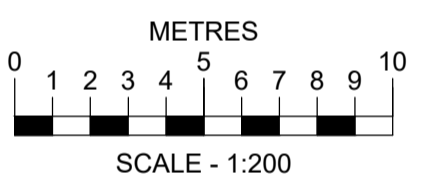

Revision: P1 Date: 02.02.21 Drawn: MAI Checked: RPM  
Existing wall height between site entrance and first gate post lowered to 1m for visibility.

# PLANNING ISSUE

## PLANE STREET

### STREET SCENE

Location:  
PLANE STREET  
HUDDERSFIELD


Client:  
ACCENT HOUSING GROUP

Job No: PLNST Drawing No: WBA XX ZZ DR A PL21 Revision: P1 Scale: P1  
Date: Drawn: Checked: SEE DWG CAD Ref: 4039\_06

**WATSON BATTY ARCHITECTS**

Shires House, Shires Road  
Guiseley, Leeds LS20 8EU  
Leeds | Loughborough

T: 01943 876 665  
E: enquiries@watsonbatty.com  
W: www.watsonbatty.com

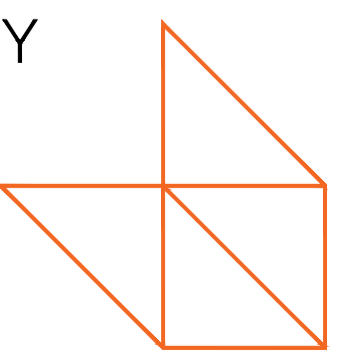

FUTURE BUILT

Note: Do not Scale from this drawing. All dimensions to be checked on site