



_Site Plan RLB
1 : 500

Refer to engineers information for retaining wall details / locations and Plot FFLs

Visibility splay 2.4m x 43m

Highways to be upgraded to allow for the site access to be located here.

Vehicle restraint system to be constructed.

Wall to be 1m high from this point towards the entrance

Turning head area to remain accessible at all times.

P1 27.04.21 MAI RPM Red line amended to suit ownership boundary.

Rev:	Date:	Drawn:	Checked:	Description:
Suitability:	S0 Work In Progress			

PLANE STREET

Site Plan RLB


Location:
PLANE STREET
HUDDERSFIELD

Client:
UNITY HOUSING ASSOCIATION

UPRN	Originator	Zone	Level	Type	Role	Series/Number	Revision:
	PLNST-WBA-A-SK25						P1
Date:	Drawn:	Checked:	Scale: @A2	Int Job No:			
04/20/21	Author	Checker	1 : 500	4039_06			

WATSON BATTY ARCHITECTS

Shires House, Shires Road
Guiseley, Leeds LS20 8EU
Leeds | Loughborough
T: 01943 876 665
E: enquiries@watsonbatty.com
W: www.watsonbatty.com

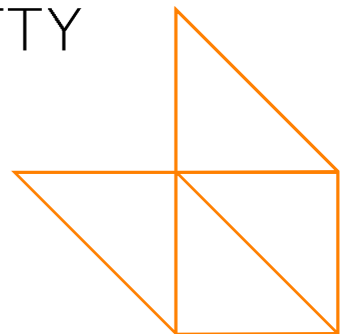

FUTURE BUILT

Note: Do not Scale from this drawing. All dimensions to be checked on site