


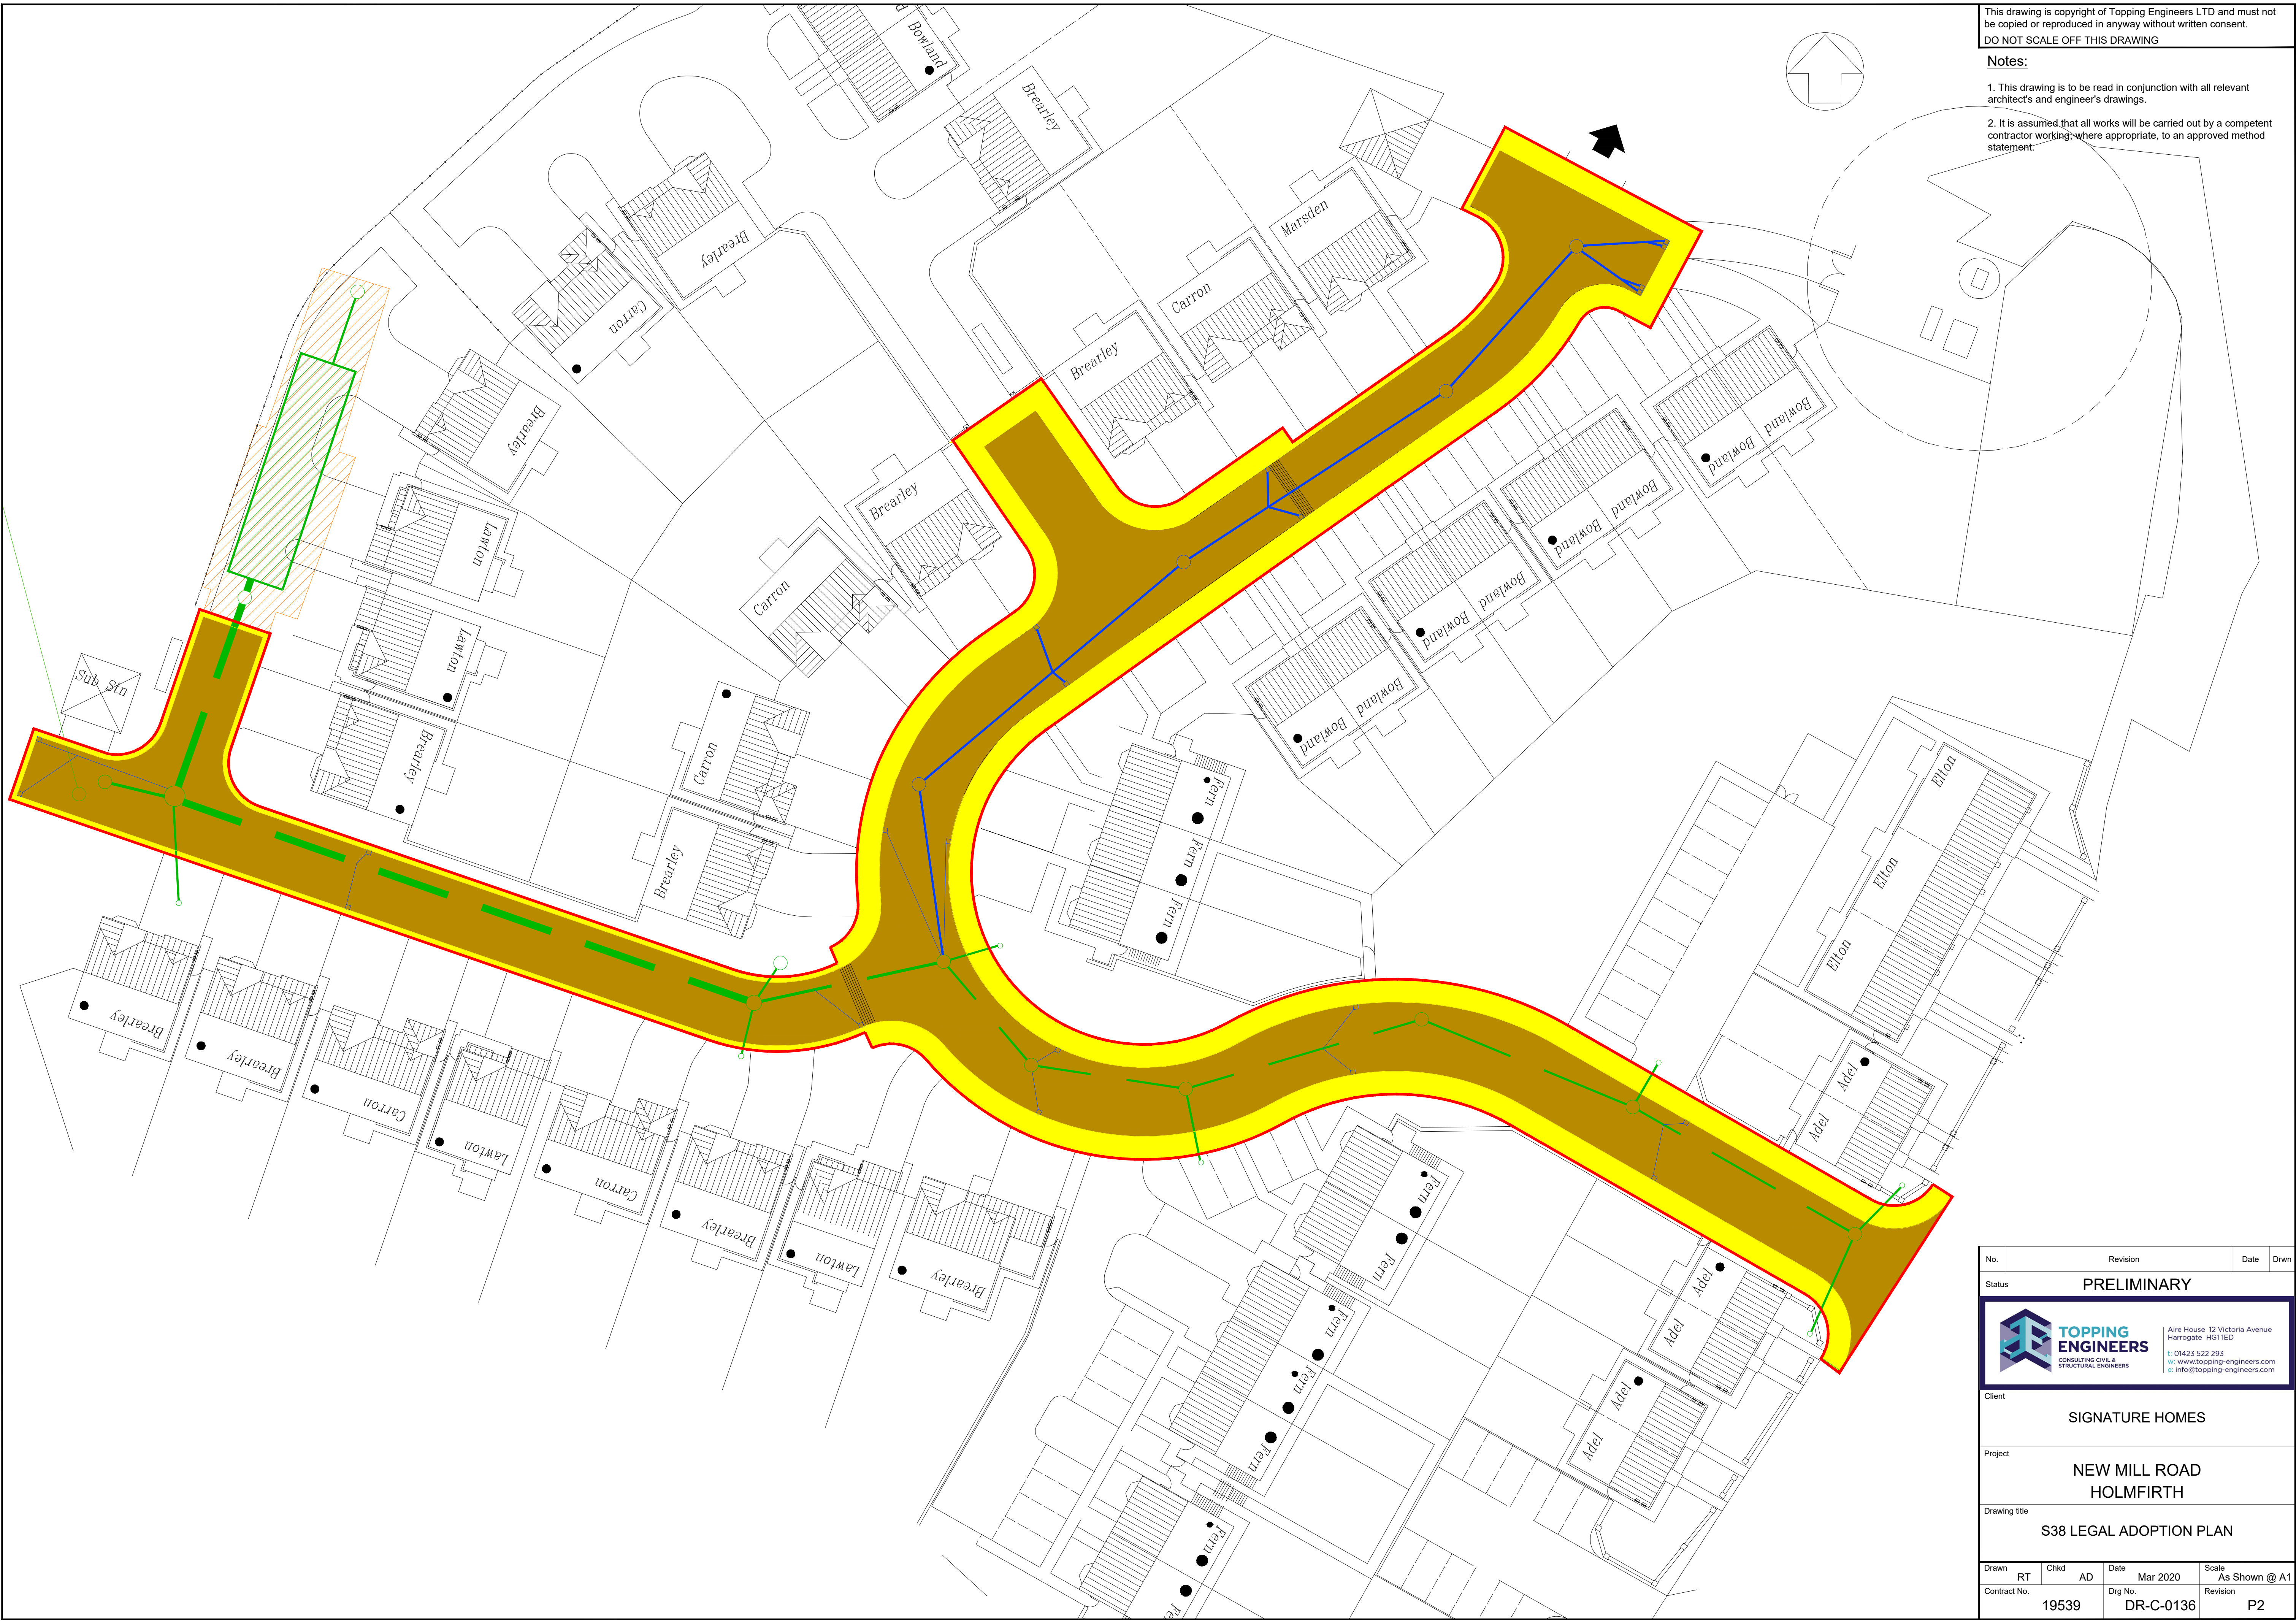

This drawing is copyright of Topping Engineers LTD and must not be copied or reproduced in anyway without written consent.
DO NOT SCALE OFF THIS DRAWING

- Notes:
1. This drawing is to be read in conjunction with all relevant architect's and engineer's drawings.
 2. It is assumed that all works will be carried out by a competent contractor working, where appropriate, to an approved method statement.

No.	Revision		Date	Drawn				
Status PRELIMINARY								
 TOPPING ENGINEERS CONSULTING CIVIL & STRUCTURAL ENGINEERS Aire House, 12 Victoria Avenue Harrogate, HG1 1ED T: 01423 522 293 W: www.topping-engineers.com E: info@topping-engineers.com								
Client								
SIGNATURE HOMES								
Project								
NEW MILL ROAD HOLMFIRTH								
Drawing title								
S38 LEGAL ADOPTION PLAN								
Drawn	RT	Chkd	AD	Date	Mar 2020	Scale	As Shown @ A1	
Contract No.		19539		Org No.		DR-C-0136	Revision	P2