


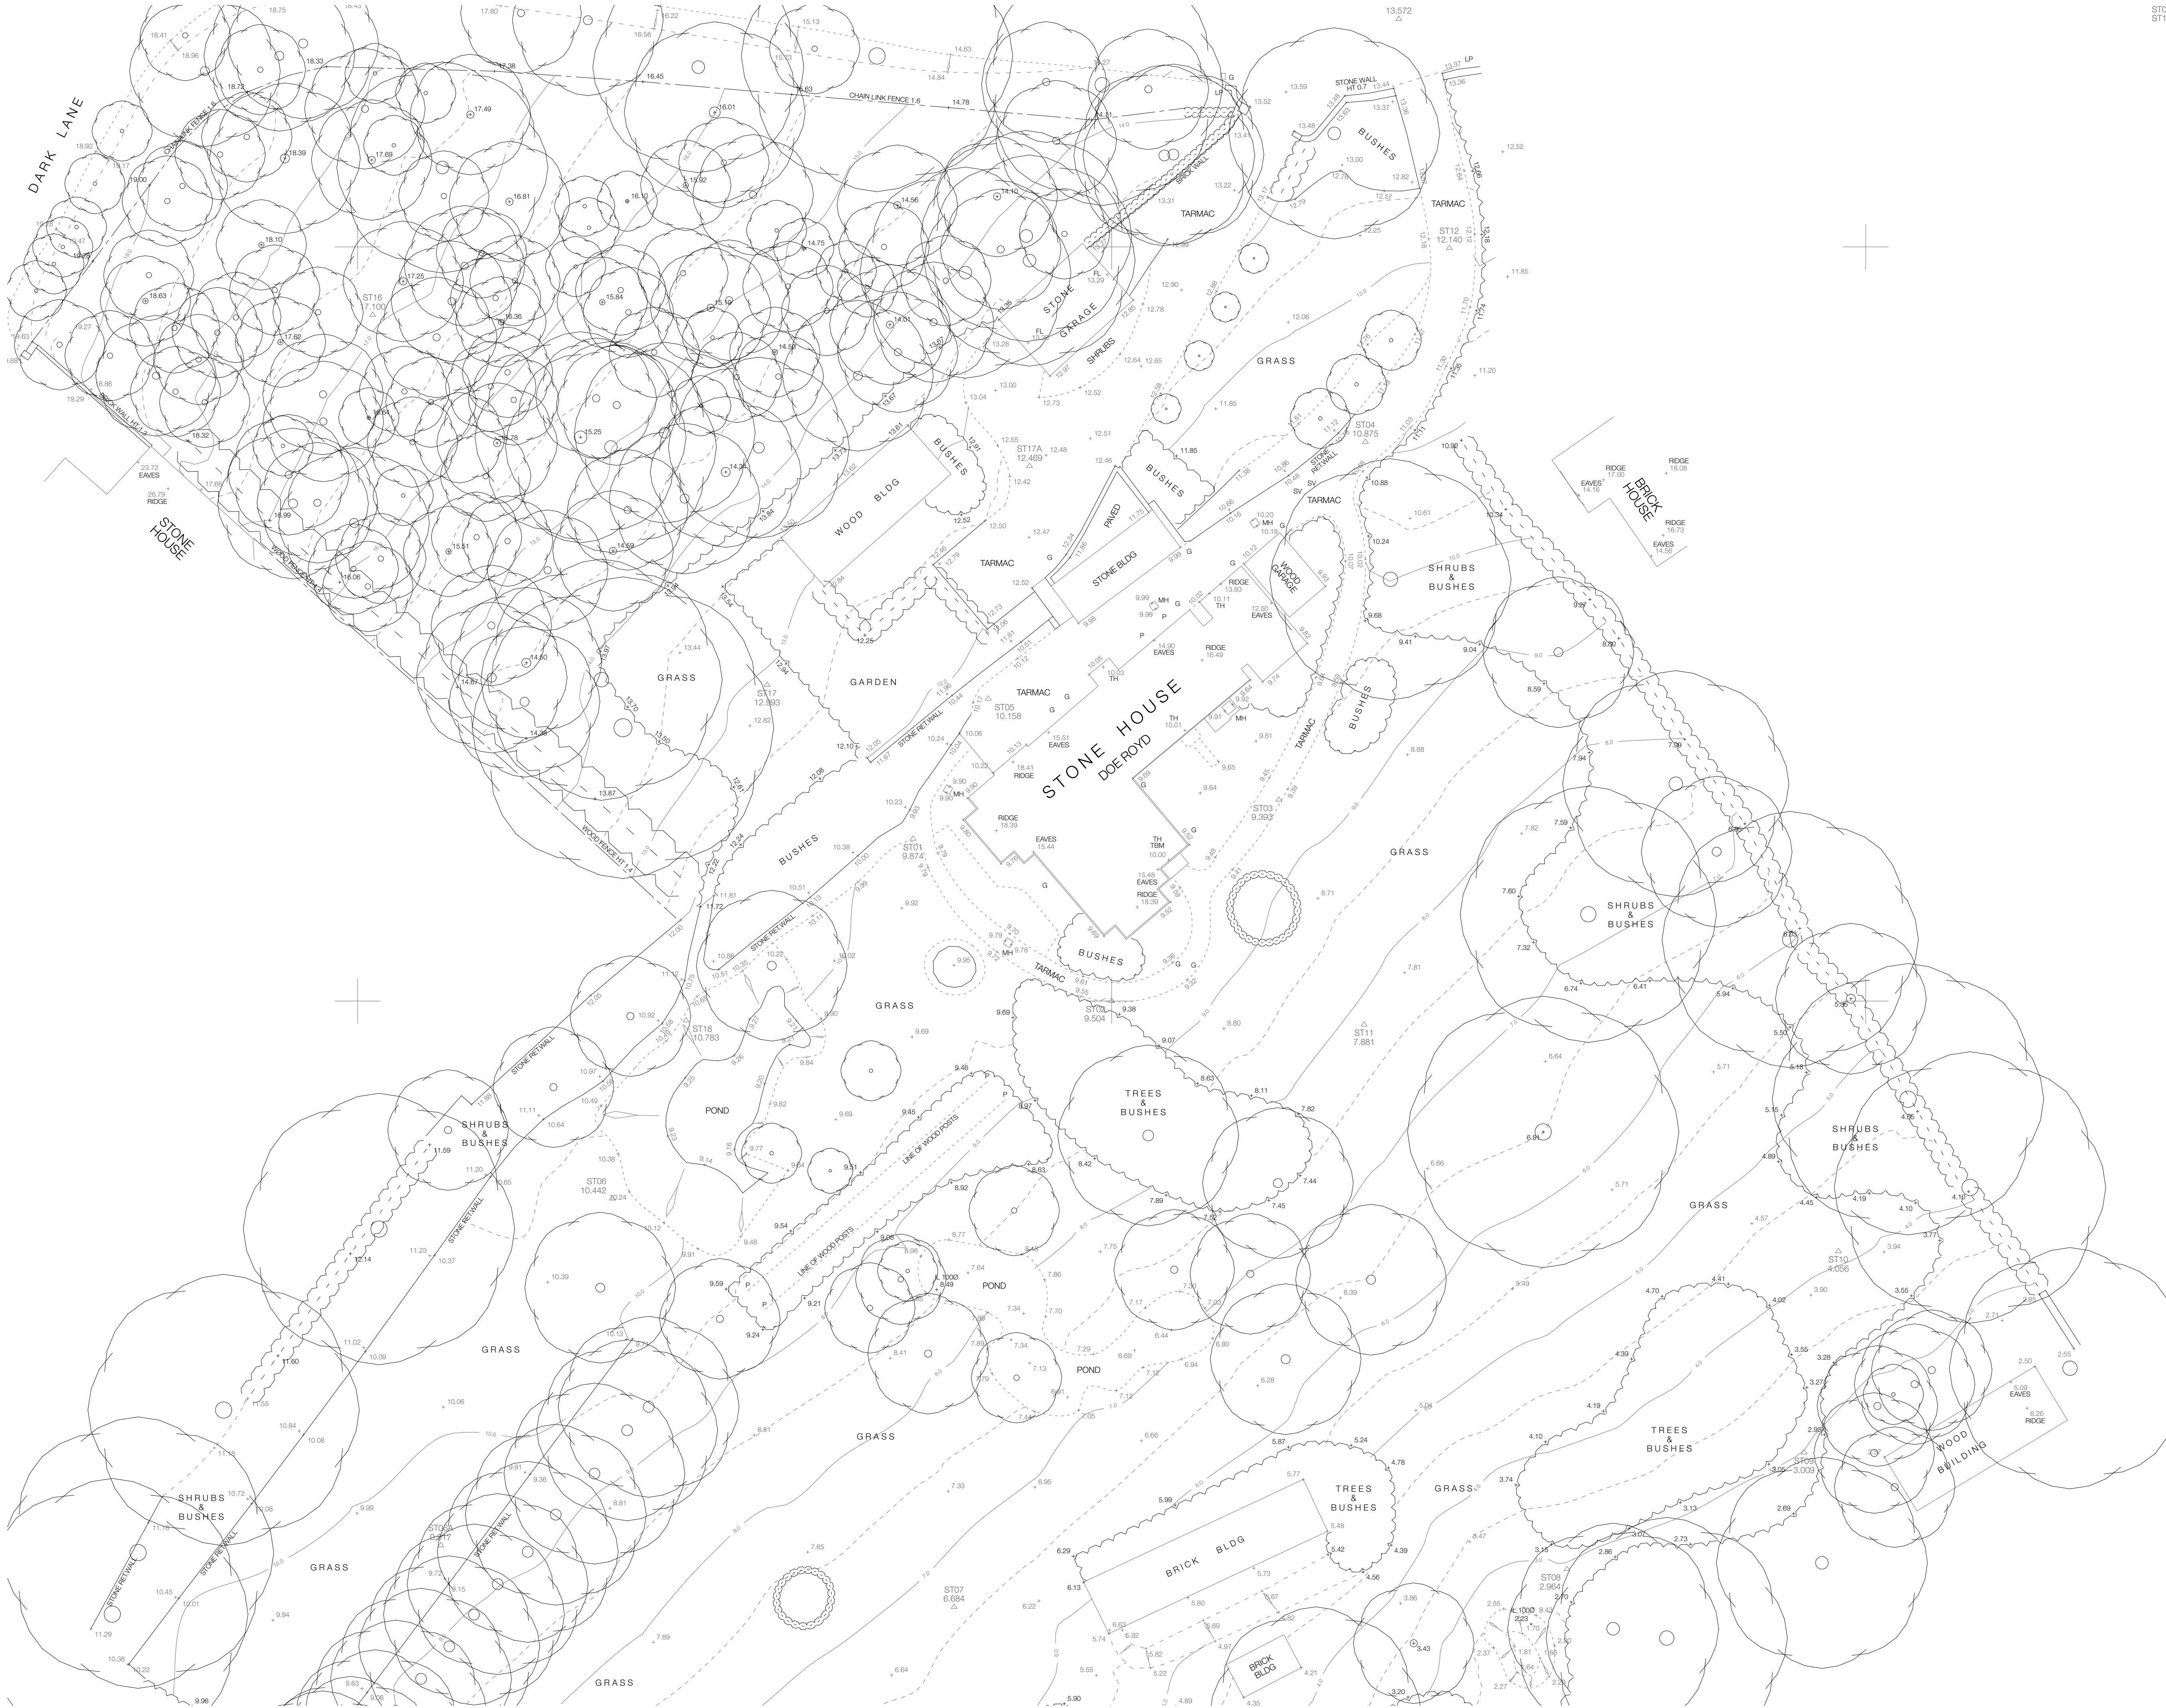

Notes

Do not scale from drawing, use figured dimensions only.
All dimensions must be checked and verified on site prior to commencement of work and architect to be notified of any discrepancies.
This drawing is intended to permit overall scheme proposals only and cannot be used for construction purposes without further information.

Rev	Drawn	Checked	Date

Job Title	
Proposed Site Redevelopment, Doeroyd, Dark Lane, Almondbury.	
Client	
Mr & Mrs M Pressley	
Status	Company
Planning	AD
Drawing	Scale of A1
Topographical Survey	1:200
Date	Drawn
May 2020	Checked
Ellam Land Surveys	
Drawing No.	Revision
3349 (TP.) 01	

ONE17

ARCHITECTS & INTERIOR DESIGNERS

The Dyehouse, Armitage Bridge
Huddersfield, West Yorkshire HD4 7PD
T 01484 668 000 F 01484 668 001
E solutions@one17design.com

ONE17DESIGN.COM