



Notes

Do not scale from drawing, use figured dimensions only.
All dimensions must be checked and verified on site prior to commencement of work and architect to be notified of any discrepancies.
This drawing is intended to permit overall scheme proposals only and cannot be used for construction purposes without further information.

Rev		Drawn	Checked	Date
A	Scheme revised following feedback from planning	FWG		10.11.20
B	Scheme revised and issued to planning	FWG		25.11.20
C	Cranked wing moved left following feedback from planning	FWG		27.11.20
D	FF extension revised	FWG		17.12.20

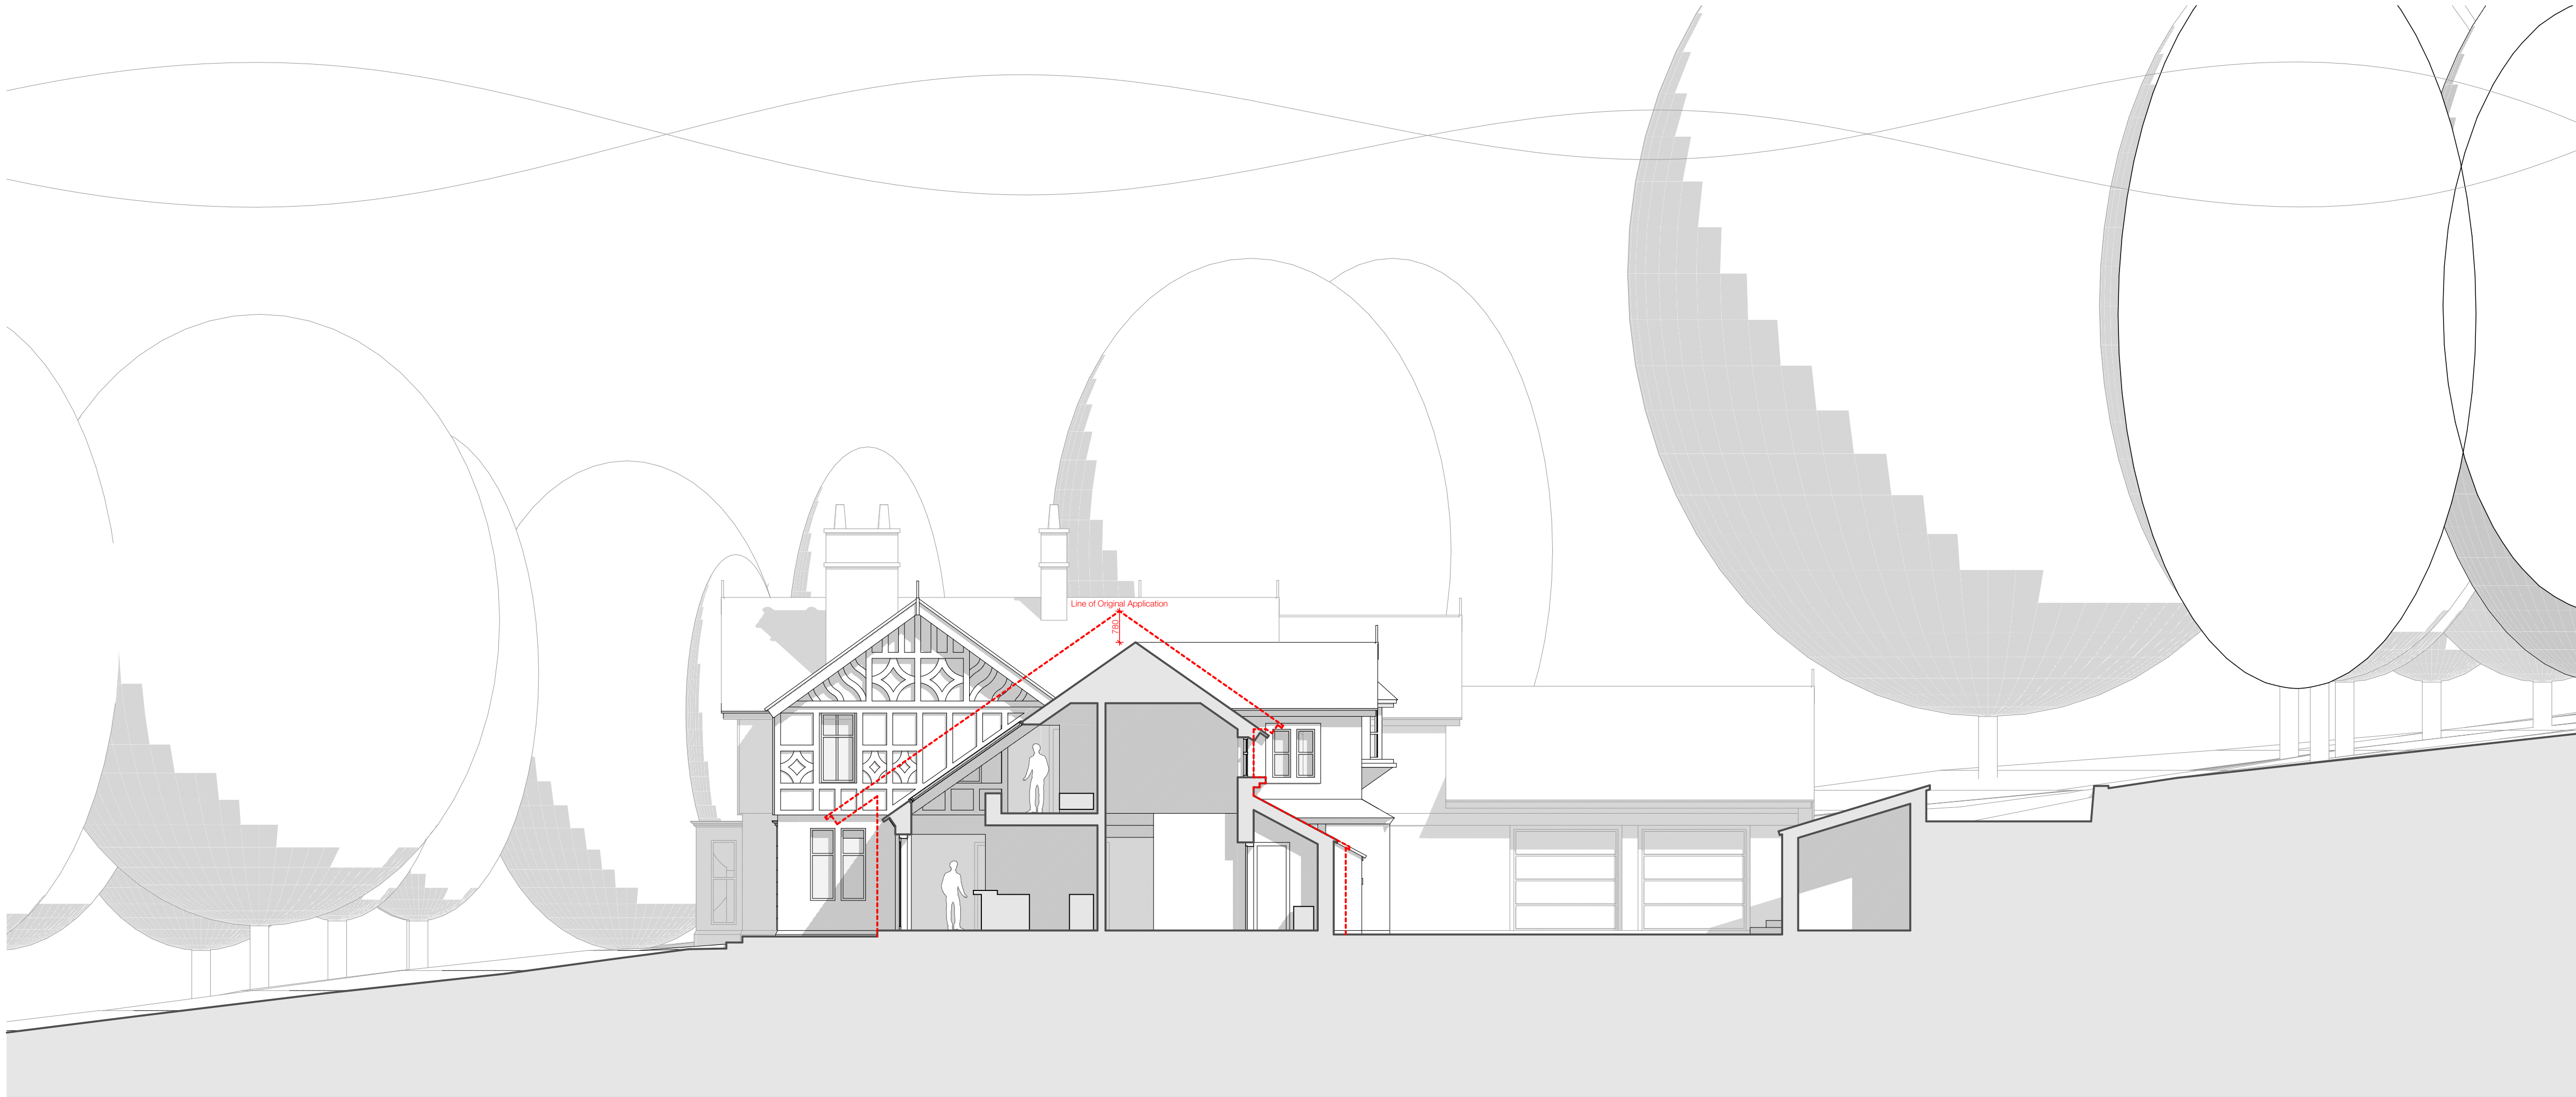

Proposed Section A-A 1:100

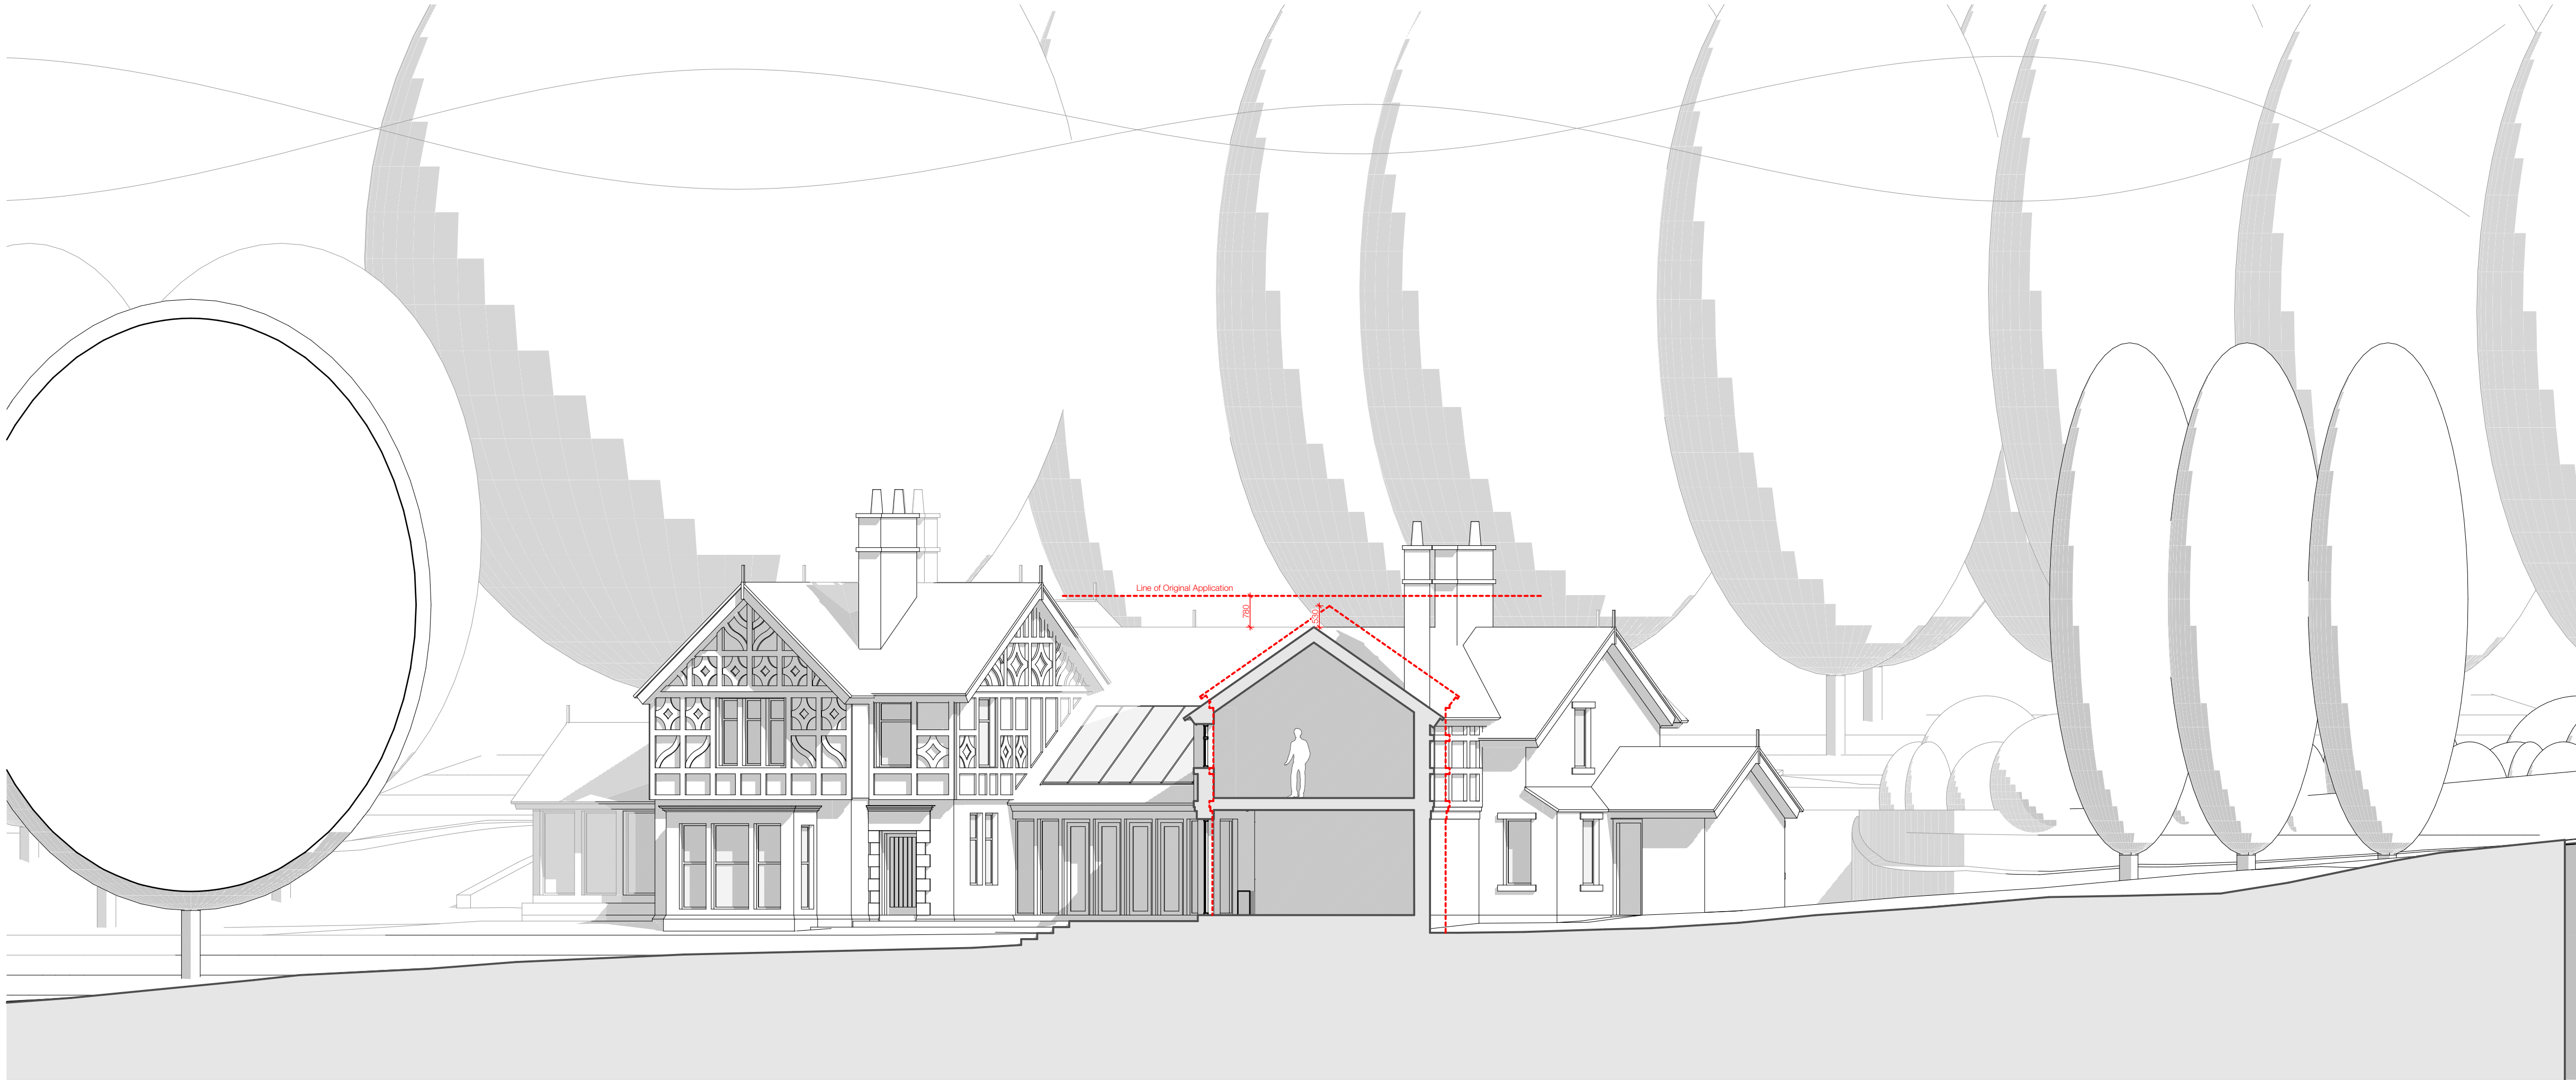

Proposed Section B-B 1:100

KEY



Job Title
Proposed Site Redevelopment,
Doeroyd, Dark Lane, Almondbury.

Client
Mr & Mrs M Pressley
Status
Planning Company
AD

Drawing
Proposed Sections Scale of A1
1:100

Date
June 2020 Drawn
FWG Checked

Drawing No.
3349 (0-) 19 Revision
D

ONE17
ARCHITECTS & INTERIOR DESIGNERS

The Dyehouse, Armitage Bridge
Huddersfield, West Yorkshire HD4 7PD
T 01484 668 000 F 01484 668 001
E solutions@one17design.com
ONE17DESIGN.COM