


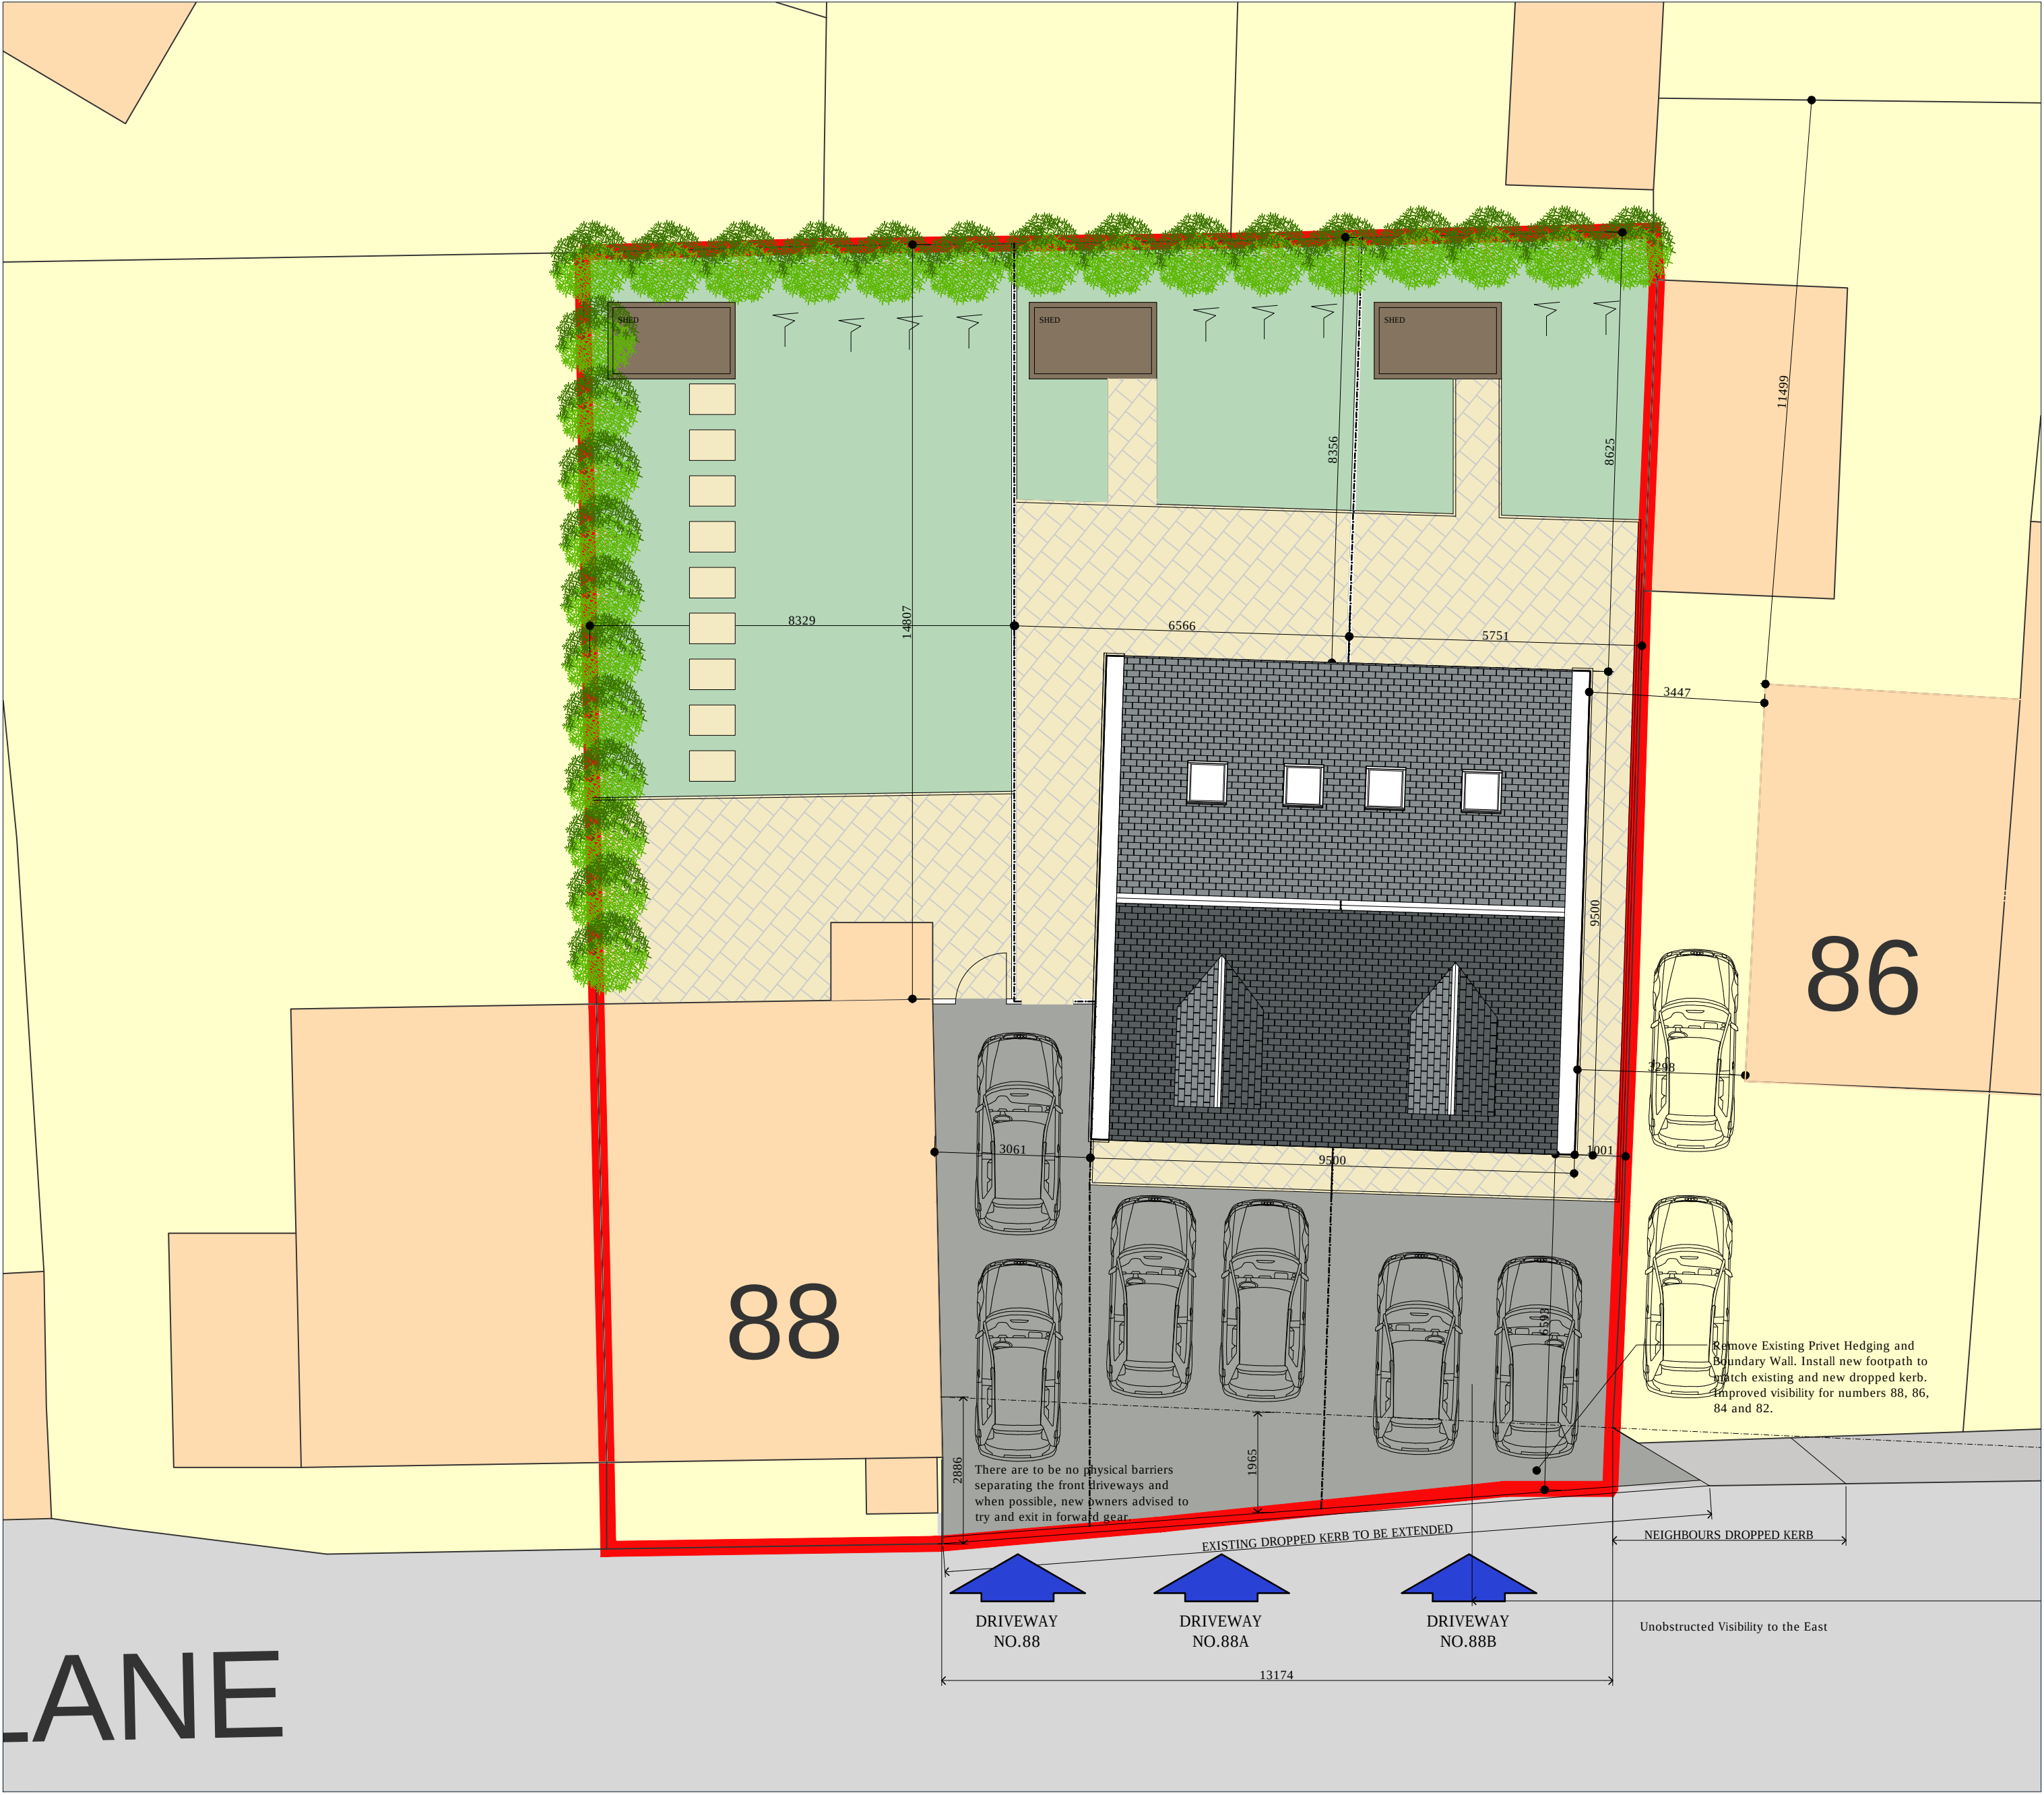

3 Proposed Site Layout