



1 Site Location Plan
Scale: 1:1250

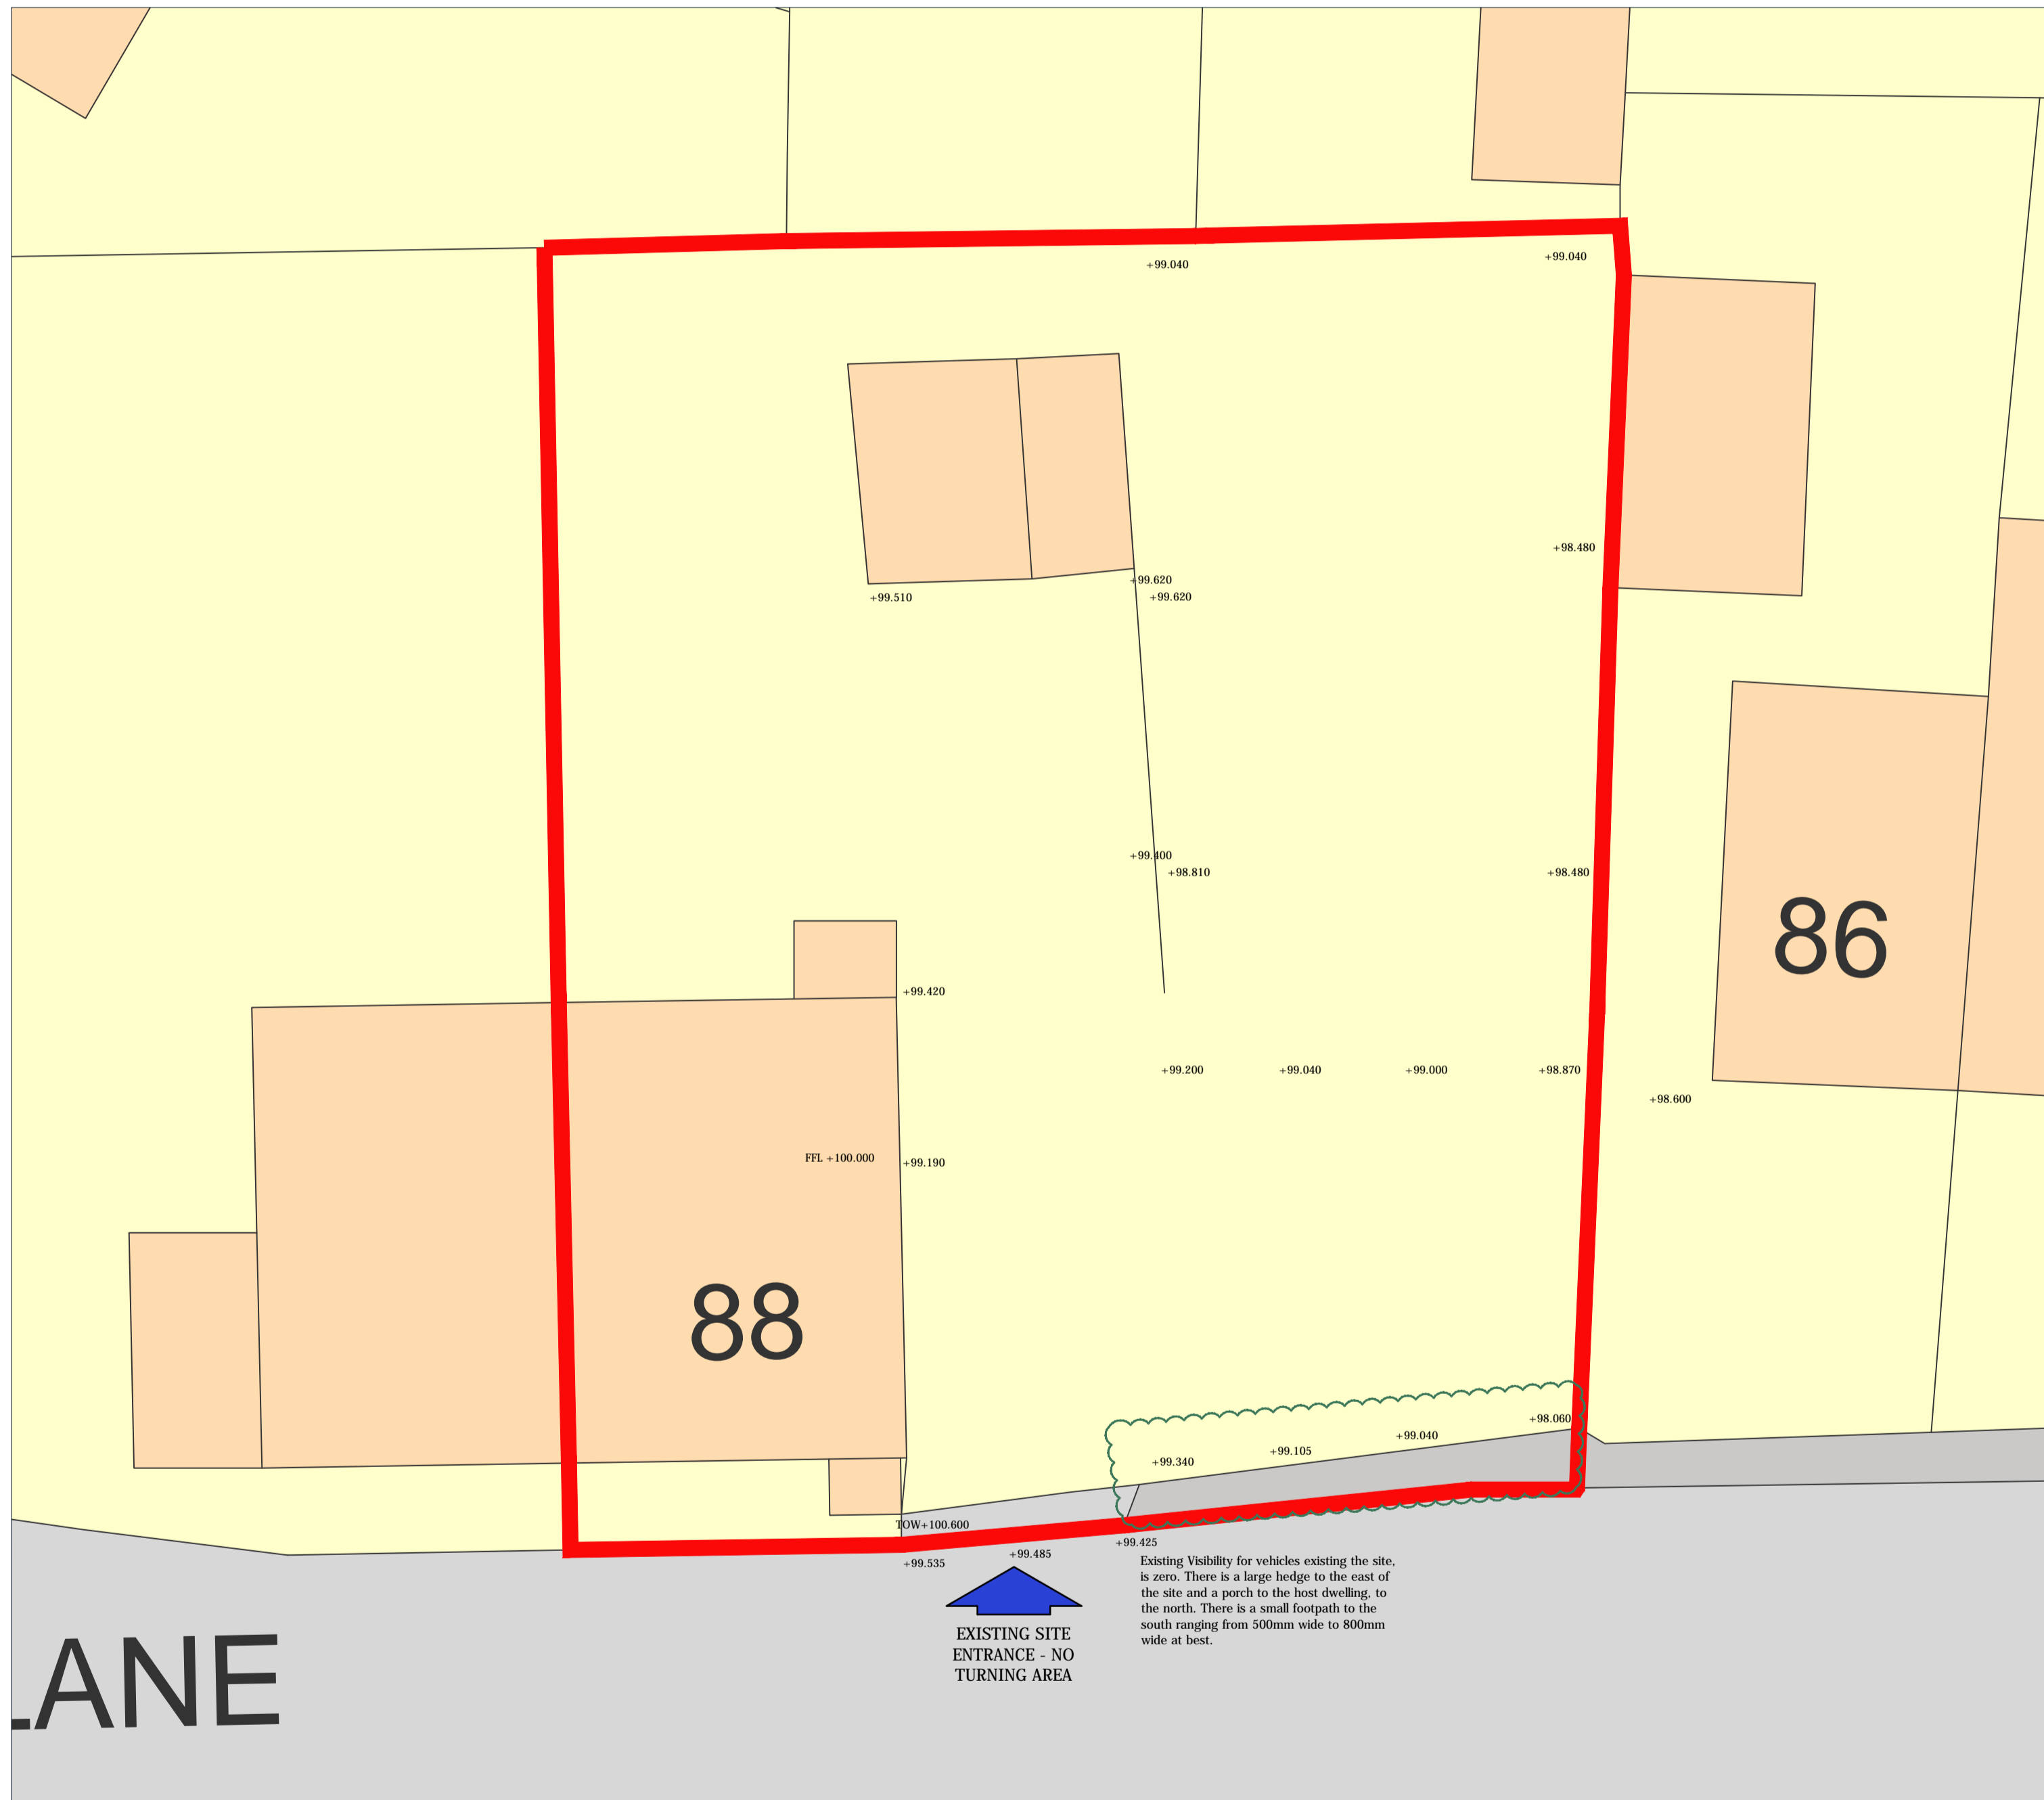

2 Existing Site Layout
Scale: 1:100

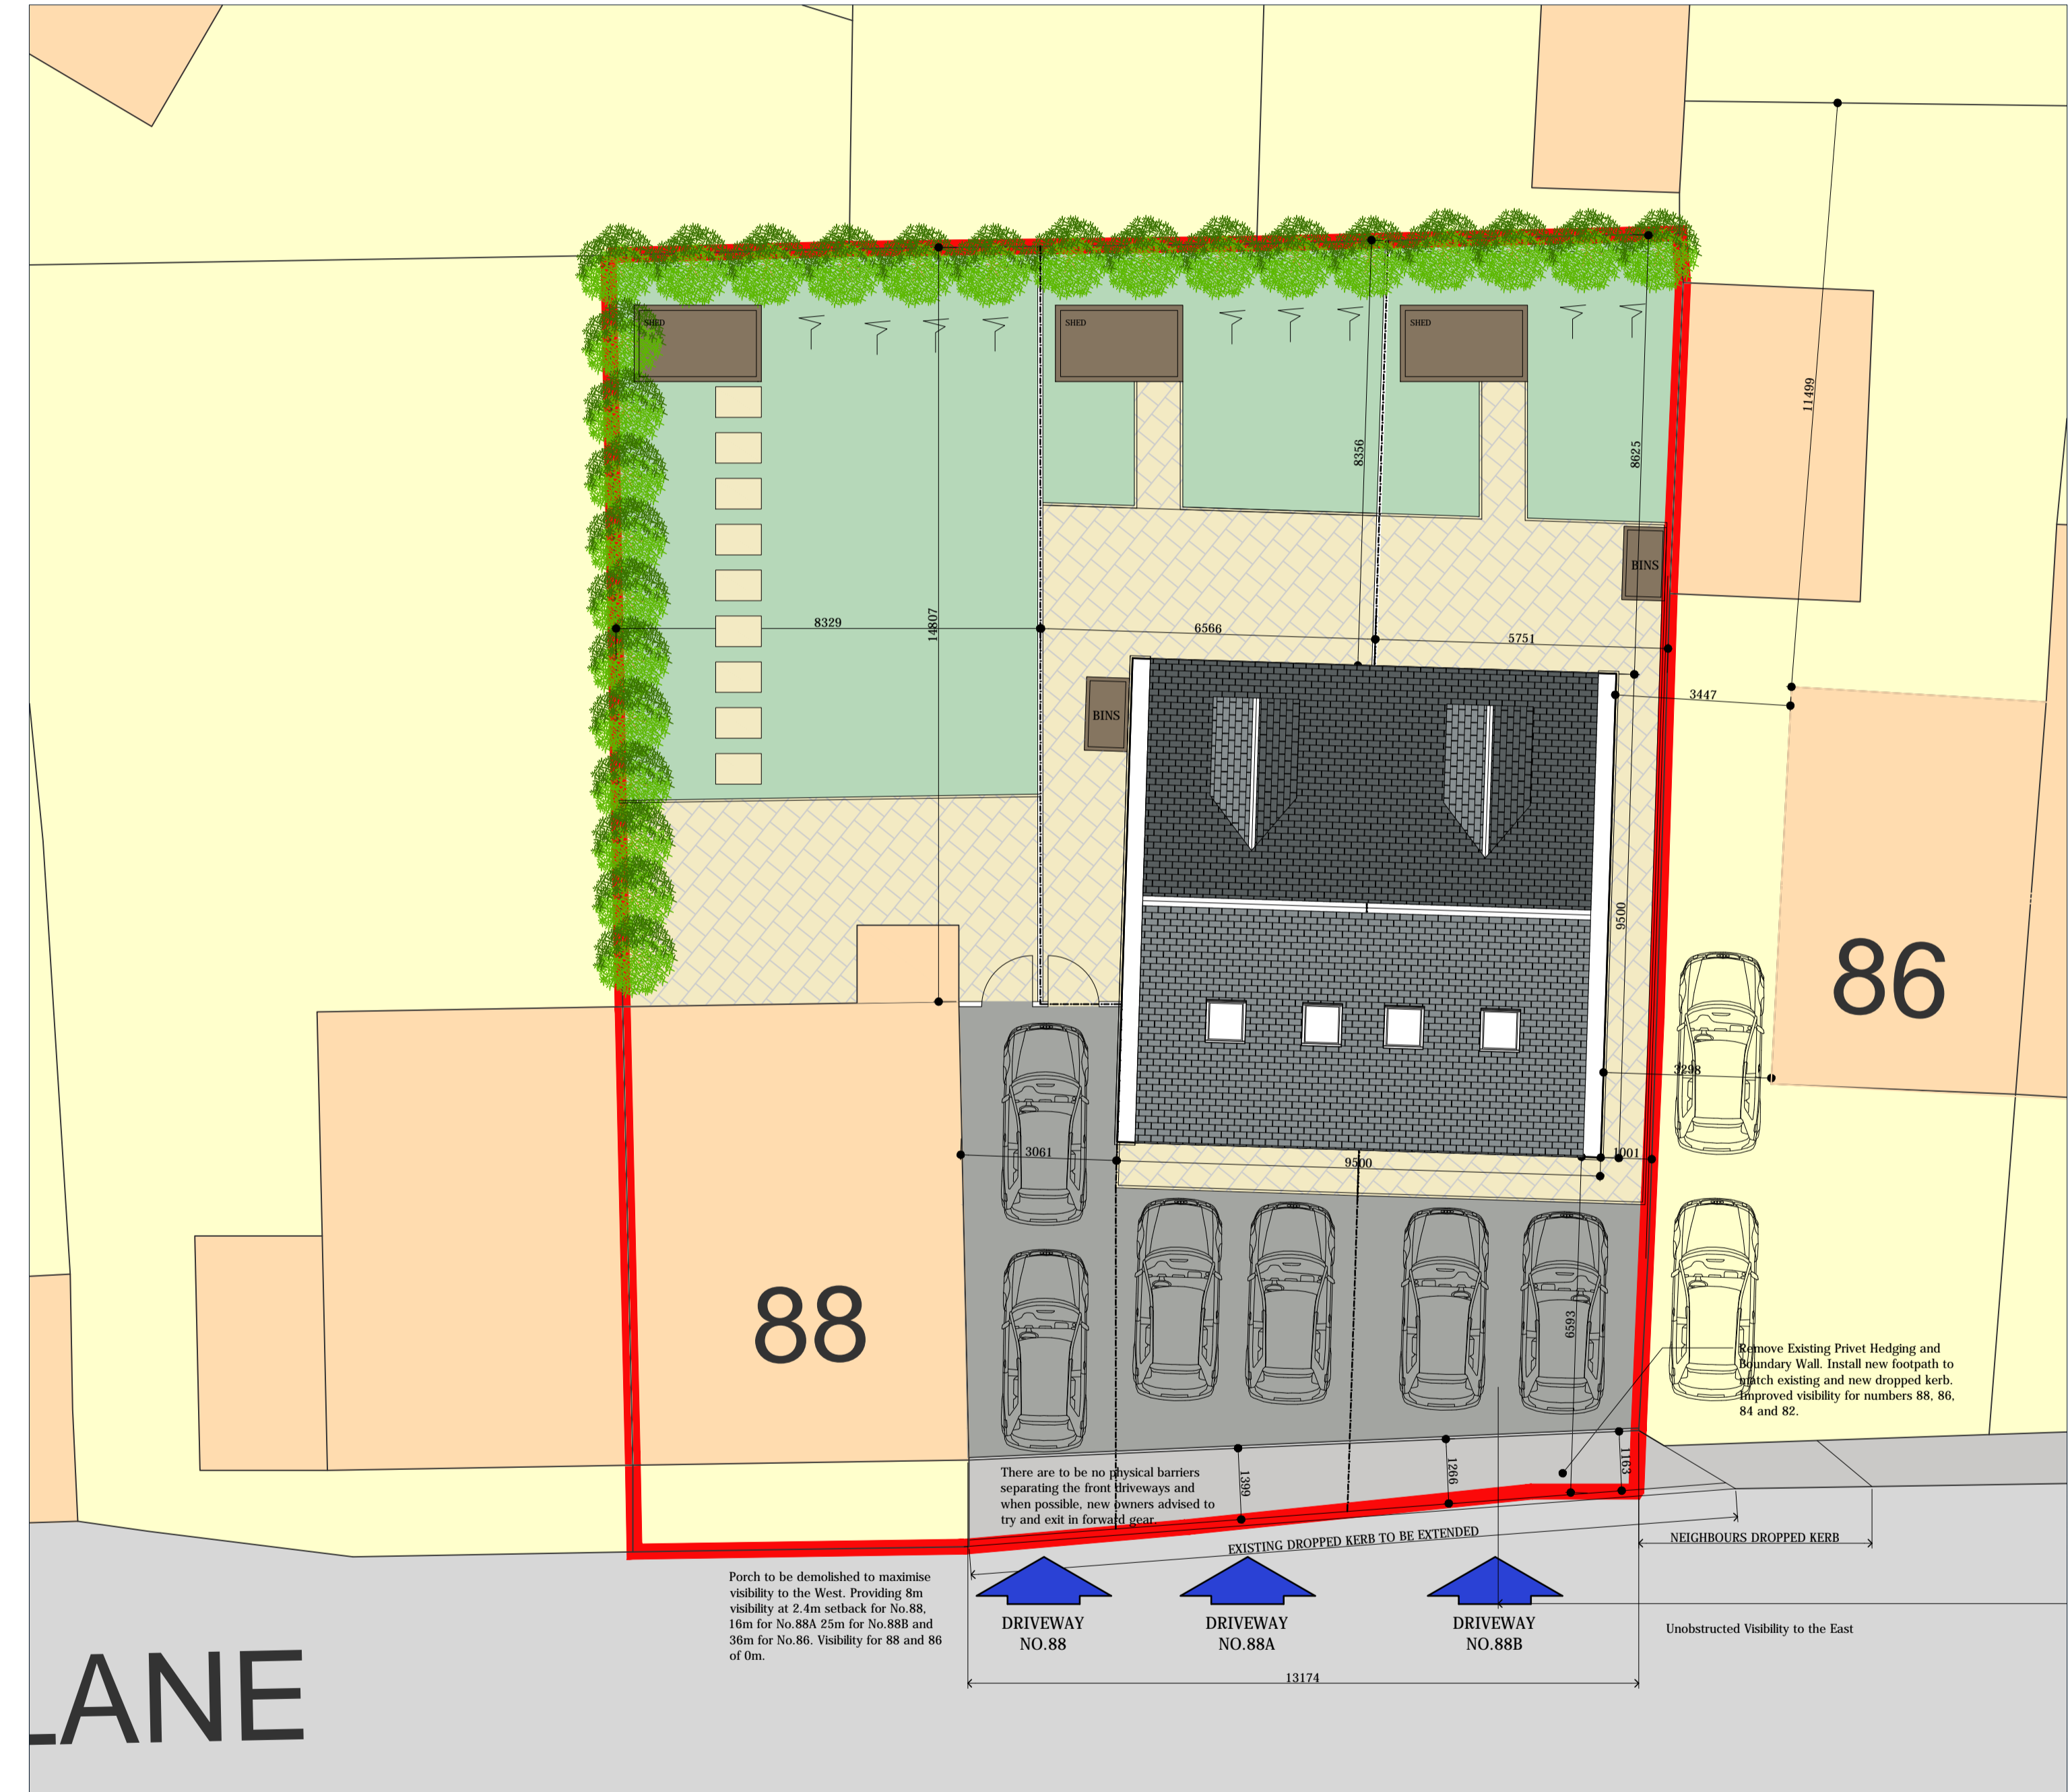

3 Proposed Site Layout
Scale: 1:100



Setsquare Architecture Ltd
21A Phoebe Lane Industrial Estate,
Phoebe Lane, Halifax, HX3 9EX
T. +44 0300 303 5993
E. hello@setsquarearchitecture.co.uk
W. www.setsquarearchitecture.co.uk

All work to be carried out in accordance with the requirements of the Building Regulations and the Water Authority Regulations currently in force.
Do not scale from this drawing. Setsquare Architecture Ltd to be notified of any discrepancies.
Verify relevant dimensions on site before commencing work or preparing shop drawings.
This drawing is copyright.

REV	DATE	AMENDMENT
A	27.10.20	Planning Amendments 12th Oct

PROJECT
Proposed Development
Land at 88 Swallow Lane
Huddersfield, HD7 4NB
DRAWING TITLE
Existing and Proposed
Site Layouts

PROJECT NO.	DRAWING NO.	REVISION
20029	01	A
STATUS PLANNING SUBMISSION		
SCALE @ A1 varies		DATE Aug 20
		DRAWN SS