



1 Site Location Plan  
Scale: 1:1250

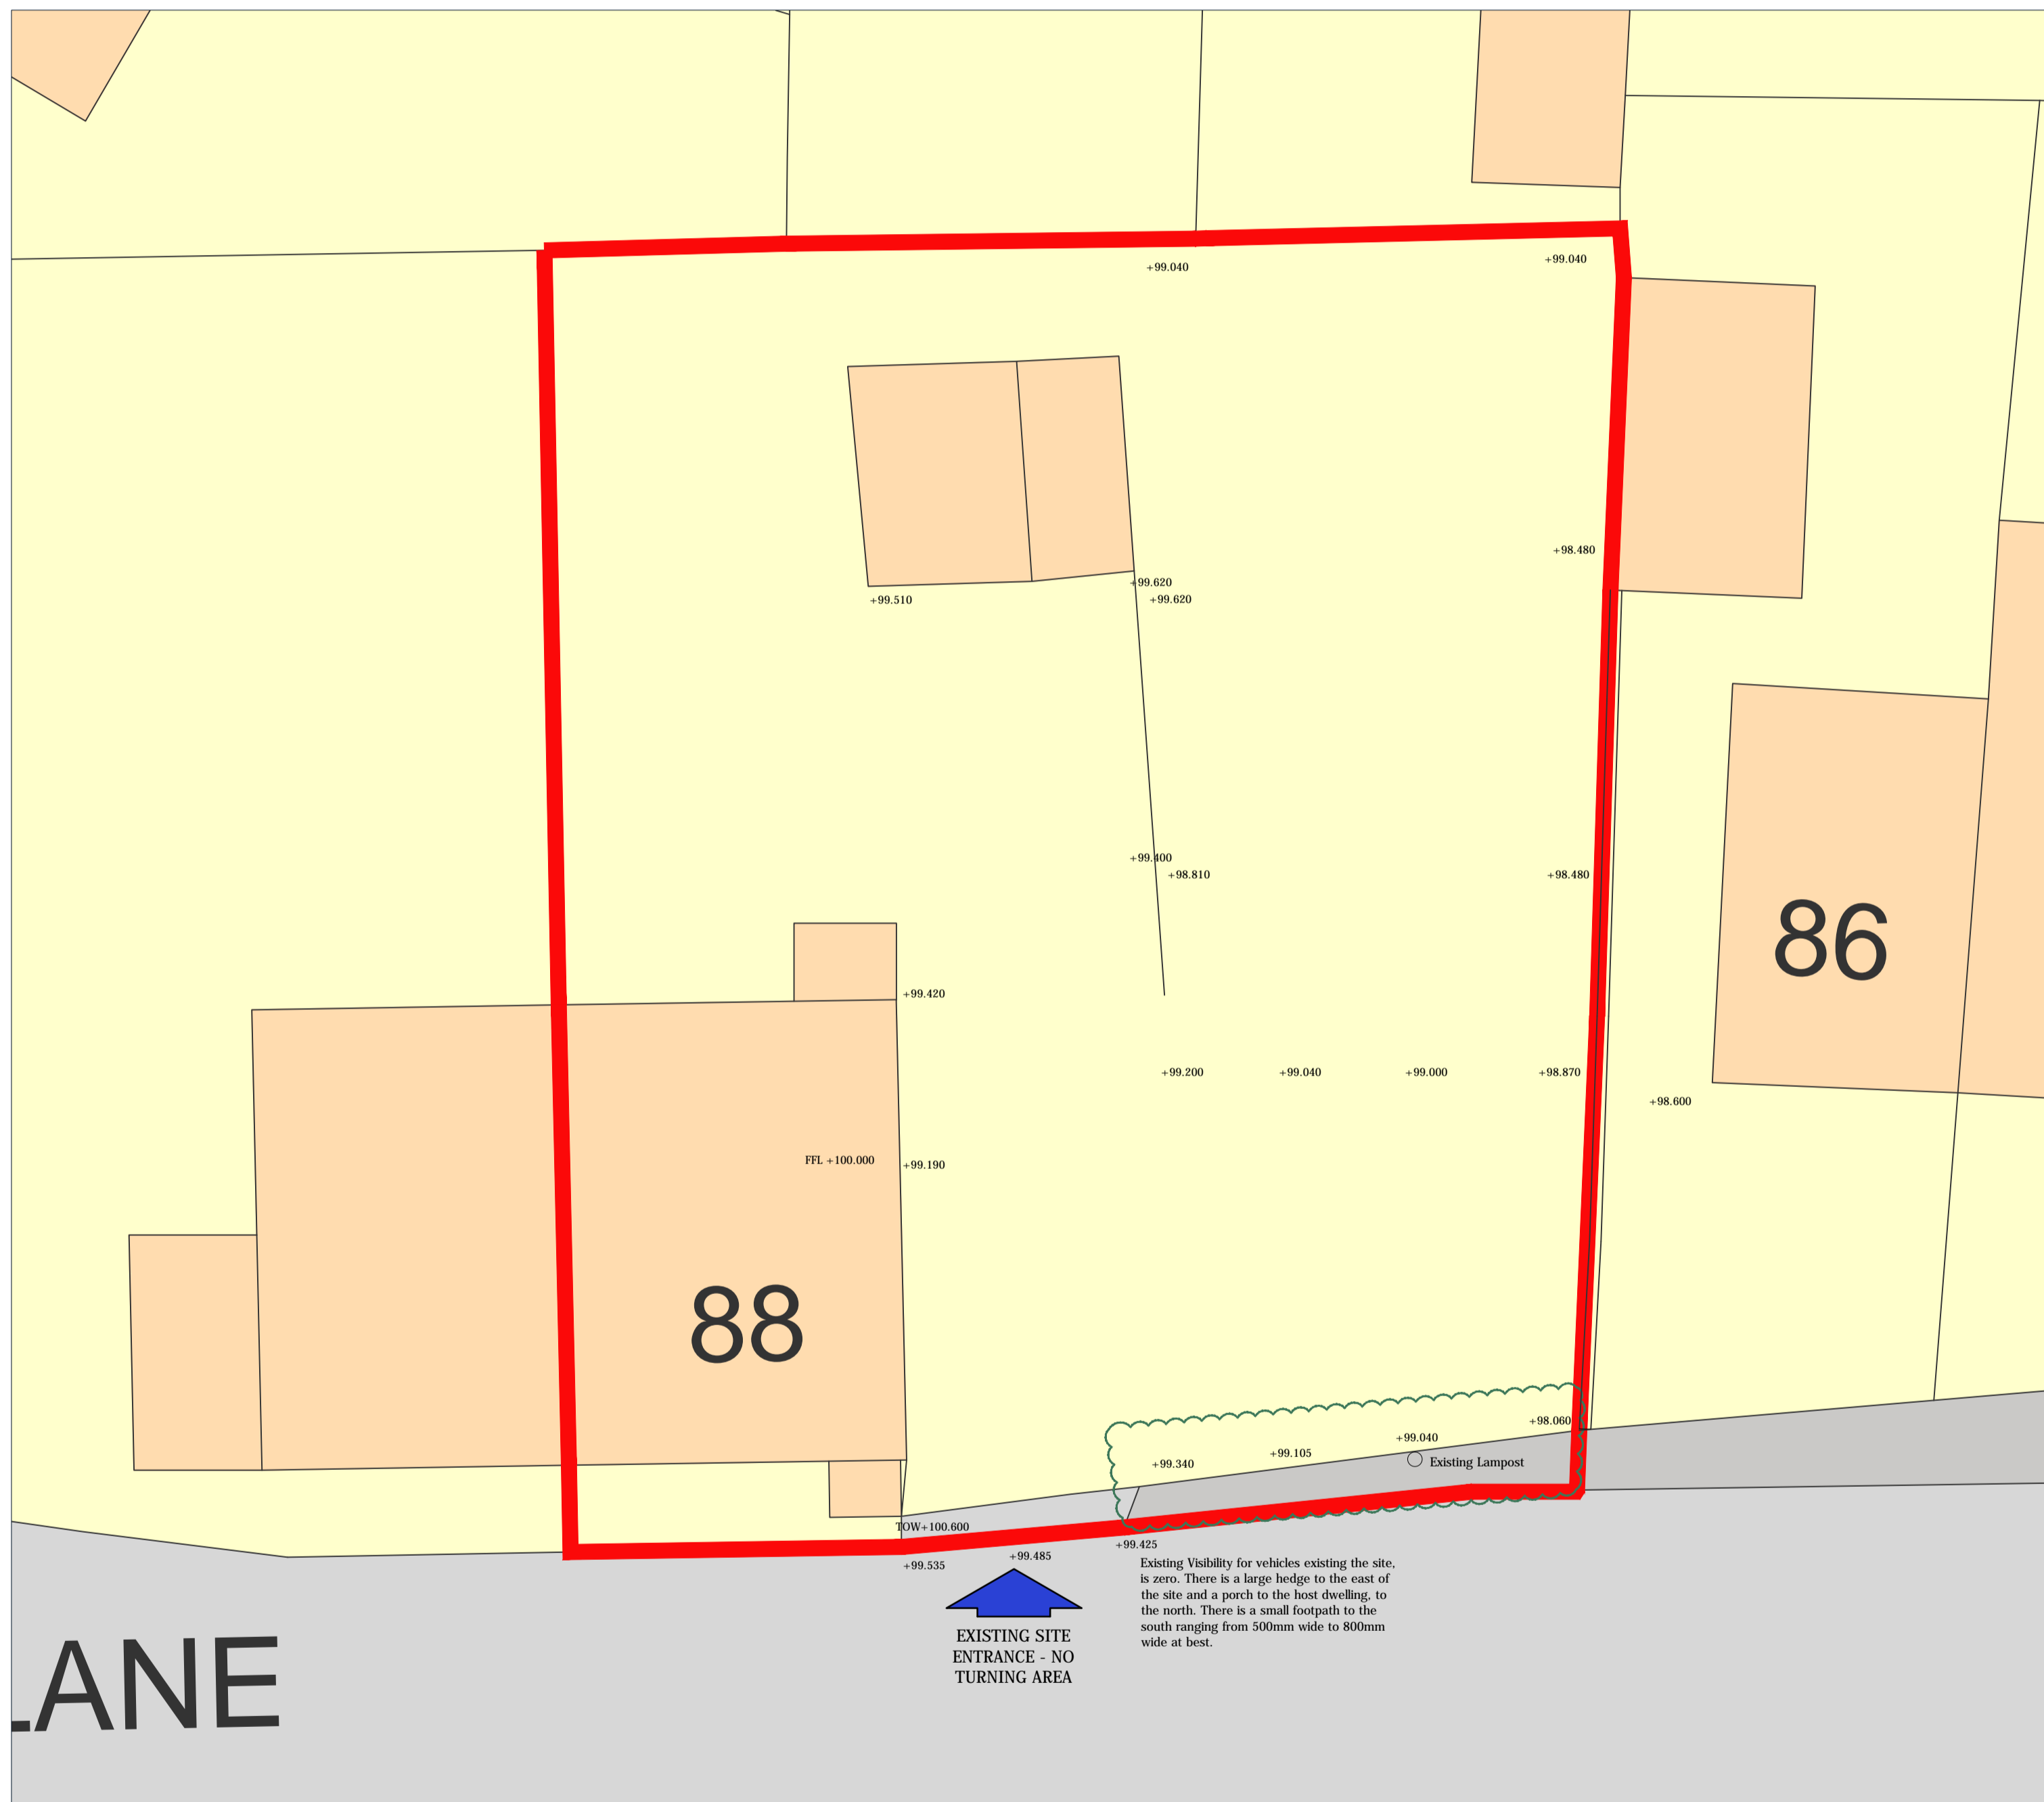

2 Existing Site Layout  
Scale: 1:100

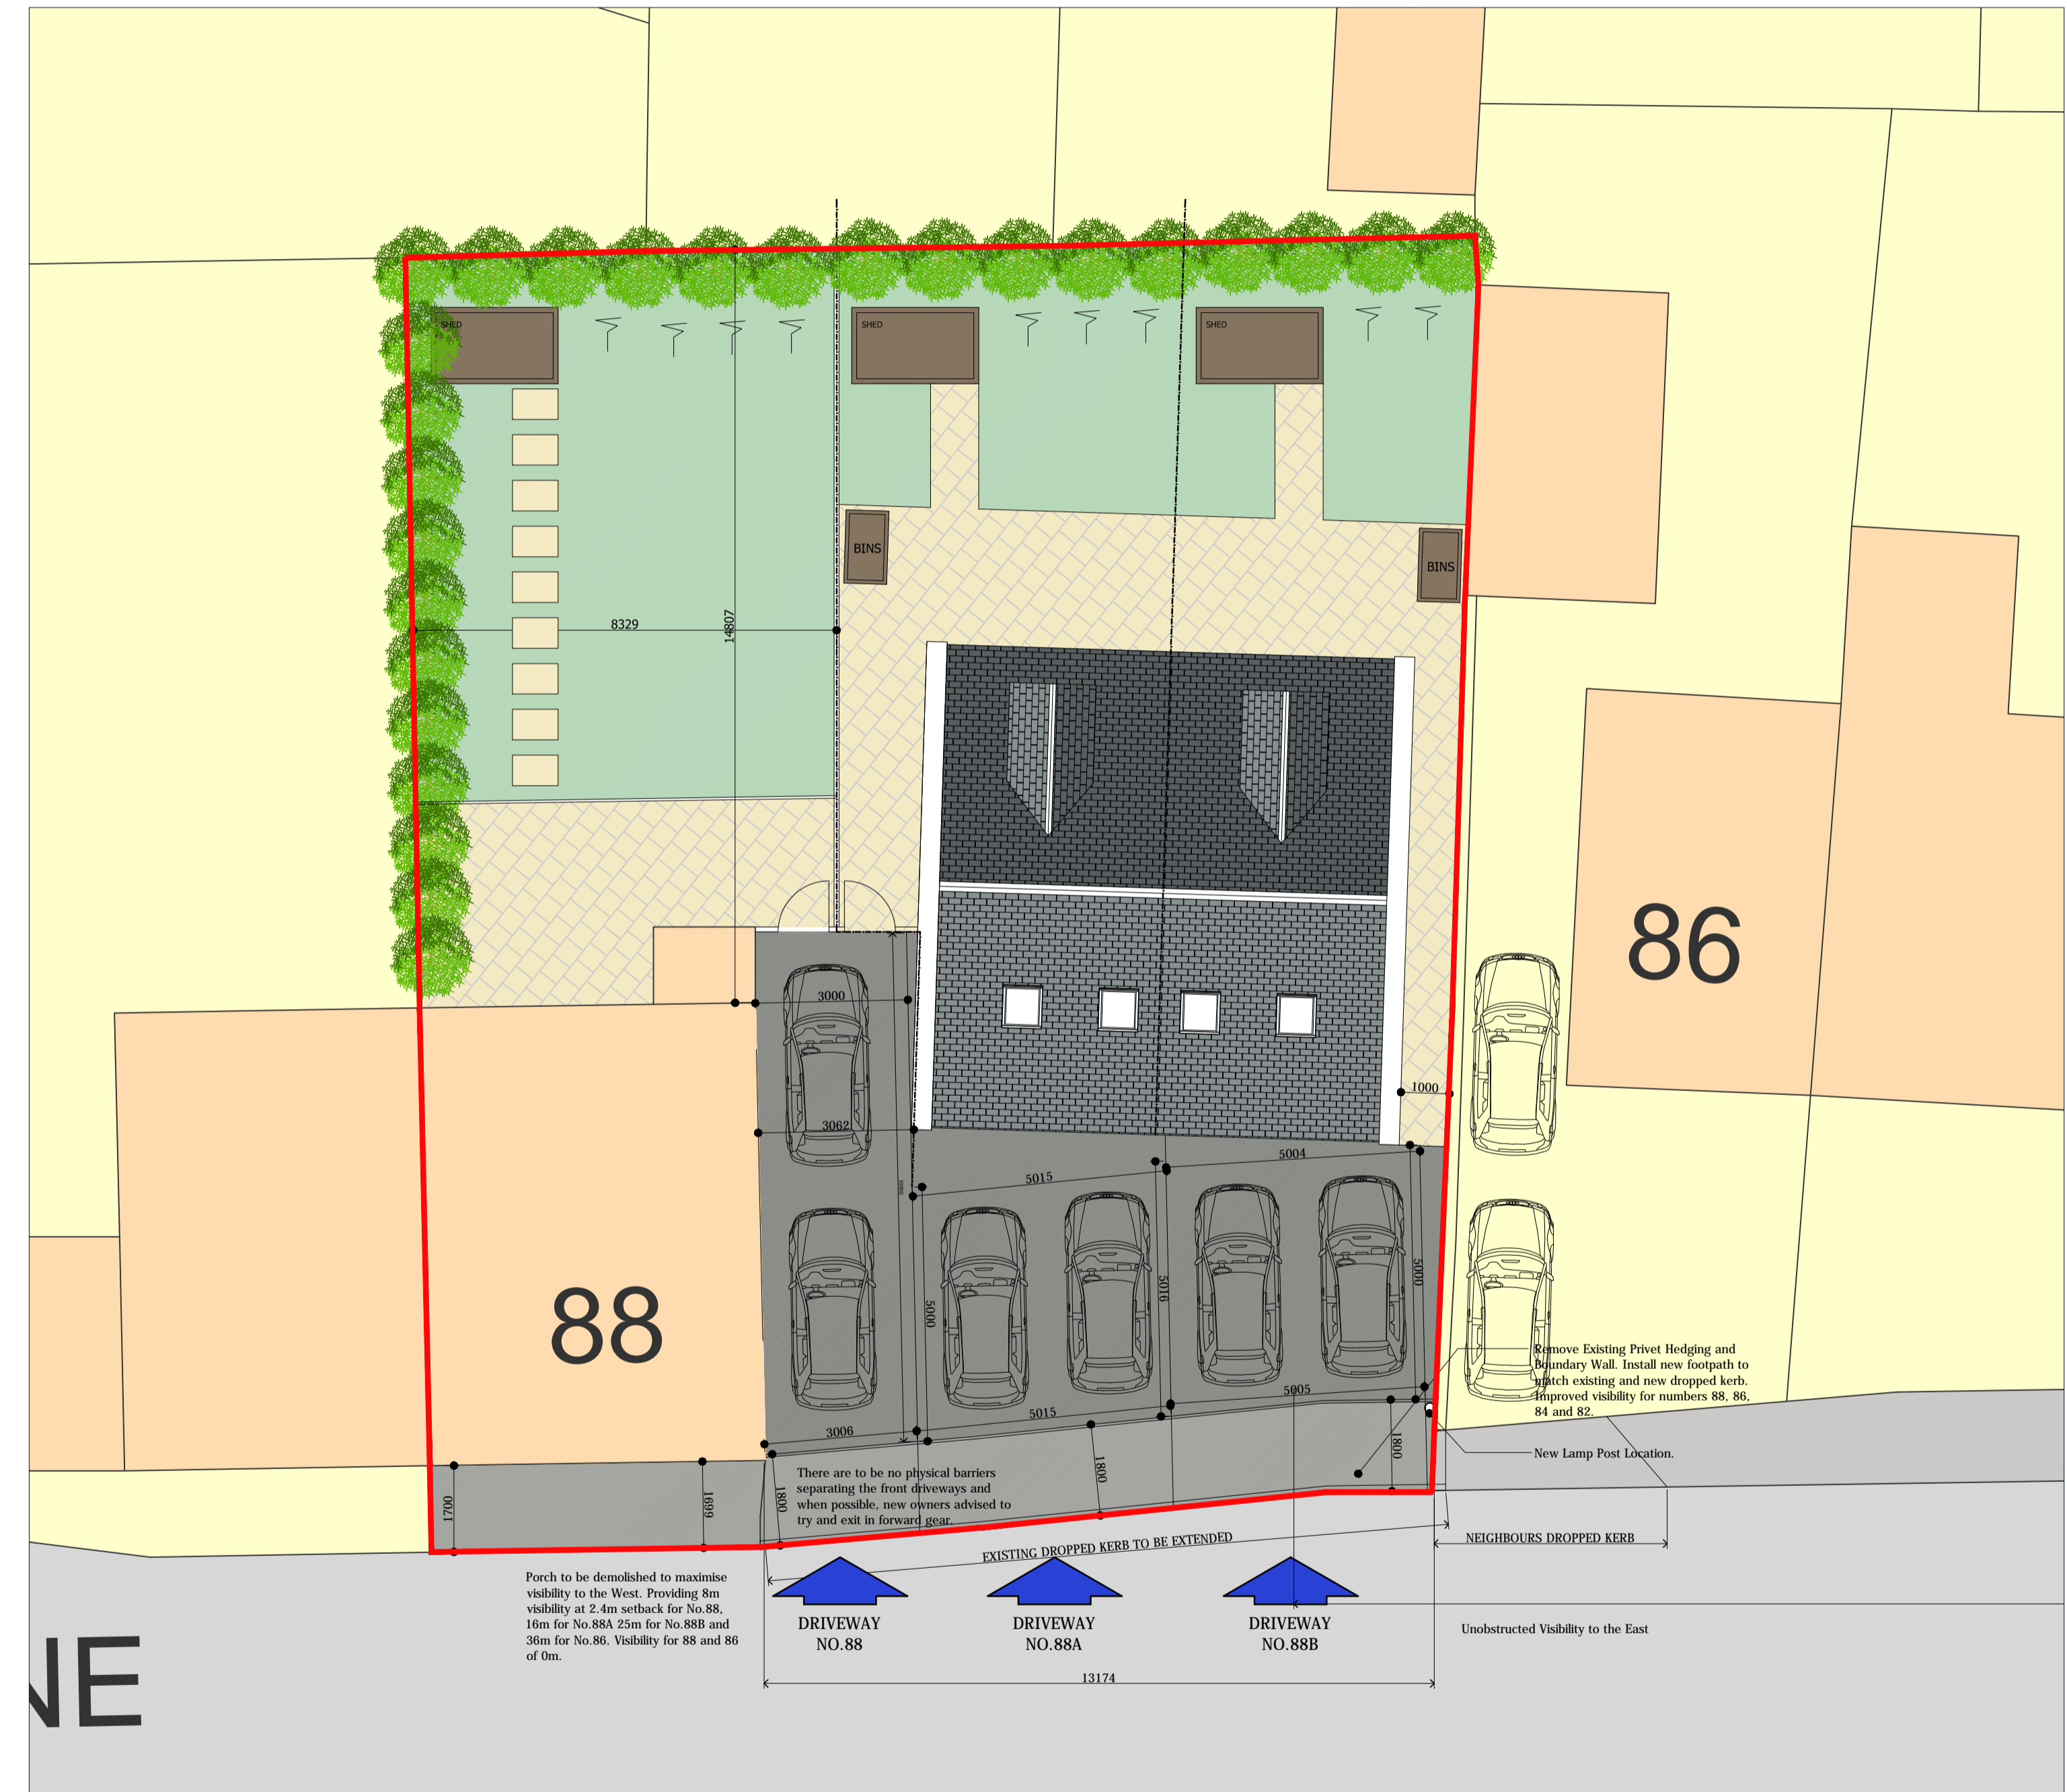

3 Proposed Site Layout  
Scale: 1:100



Setsquare Architecture Ltd  
21A Phoebe Lane Industrial Estate,  
Phoebe Lane, Halifax, HX3 9EX  
  
T. +44 0300 303 5993  
E. hello@setsquarearchitecture.co.uk  
W. www.setsquarearchitecture.co.uk

All work to be carried out in accordance with the requirements of the Building Regulations and the Water Authority Regulations currently in force.  
  
Do not scale from this drawing. Setsquare Architecture Ltd to be notified of any discrepancies.  
  
Verify relevant dimensions on site before commencing work or preparing shop drawings.  
  
This drawing is copyright.

REV	DATE	AMENDMENT
A	27.10.20	Planning Amendments 12th Oct
C	29.04.21	Amended following highway comments

PROJECT  
**Proposed Development  
Land at 88 Swallow Lane  
Huddersfield, HD7 4NB**  
DRAWING TITLE  
**Existing and Proposed  
Site Layouts**

PROJECT NO.	DRAWING NO.	REVISION
20029	01	C
STATUS <b>PLANNING SUBMISSION</b>		
SCALE @ A1 varies	DATE Aug 20	DRAWN SS