


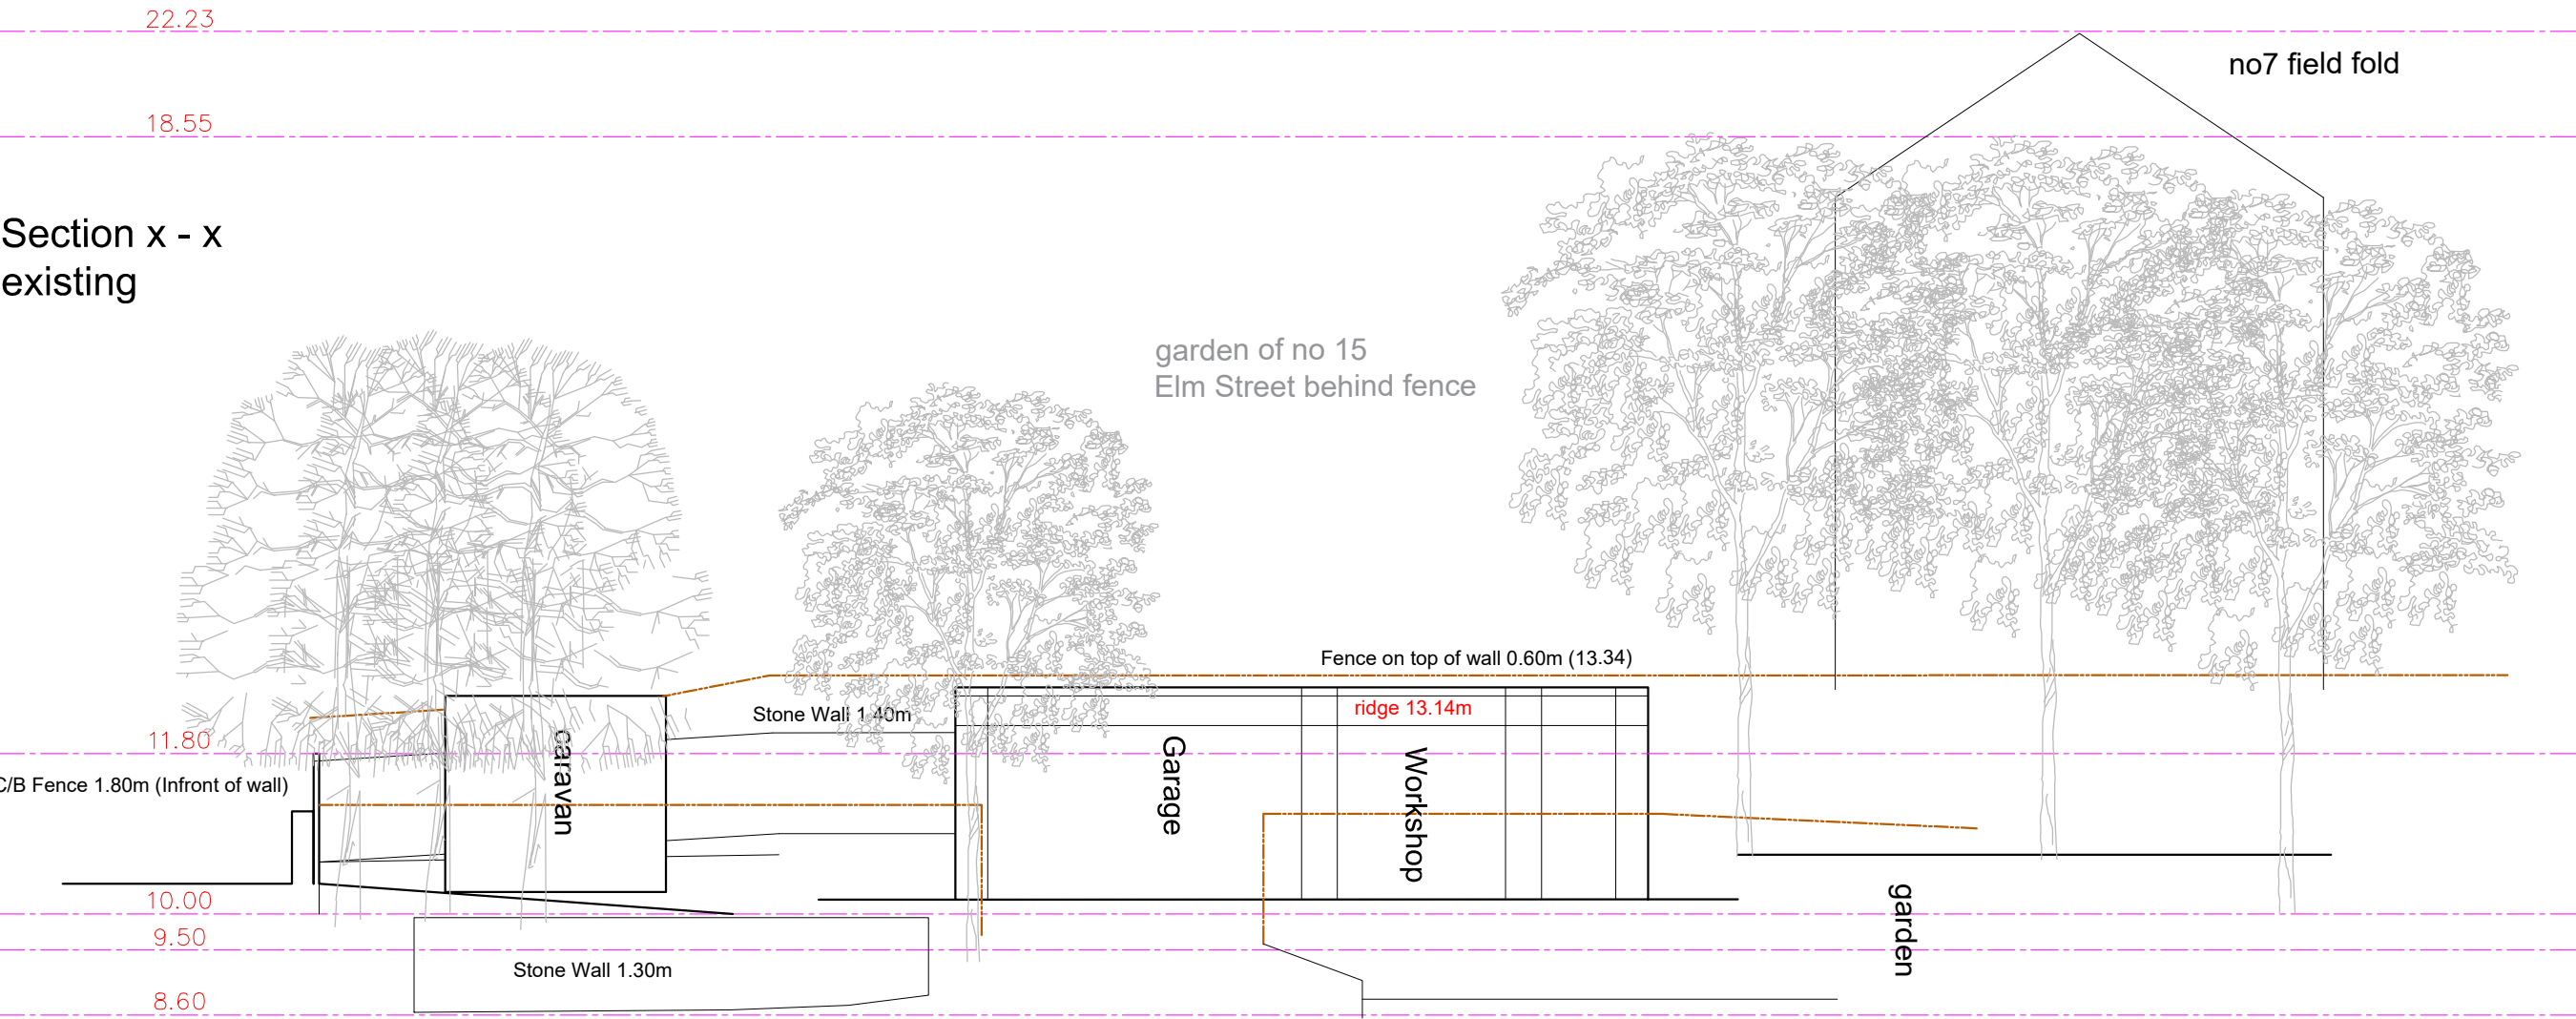

Section x - x
existing