



NOTES

- All dimensions and levels are to be checked on site
- Any discrepancies are to be reported to the architect before any work commences
- This drawing shall not be scaled to ascertain any dimensions. Work to figured dimensions only
- This drawing shall not be reproduced without express written permission from AEW.
- Title overlay drawings and ownership boundaries are produced using all responsible endusers. AEW cannot be responsible for the accuracy or scale discrepancy of base plans supplied to them.
- All works are to be undertaken in accordance with Building Regulations and the latest British Standards.
- All proprietary materials and products are to be used strictly in accordance with the manufacturer's recommendations.

This drawing contains the following model files:-
11321-AEW-XX-XX-M3-A-0001_Unit 1 (PO.1)
[50]


CDM 2015

Client notified of duties: **29/04/2019**
Principal Designer: **AEW Architects**
Unless noted below, all known hazards have been highlighted on the drawing.

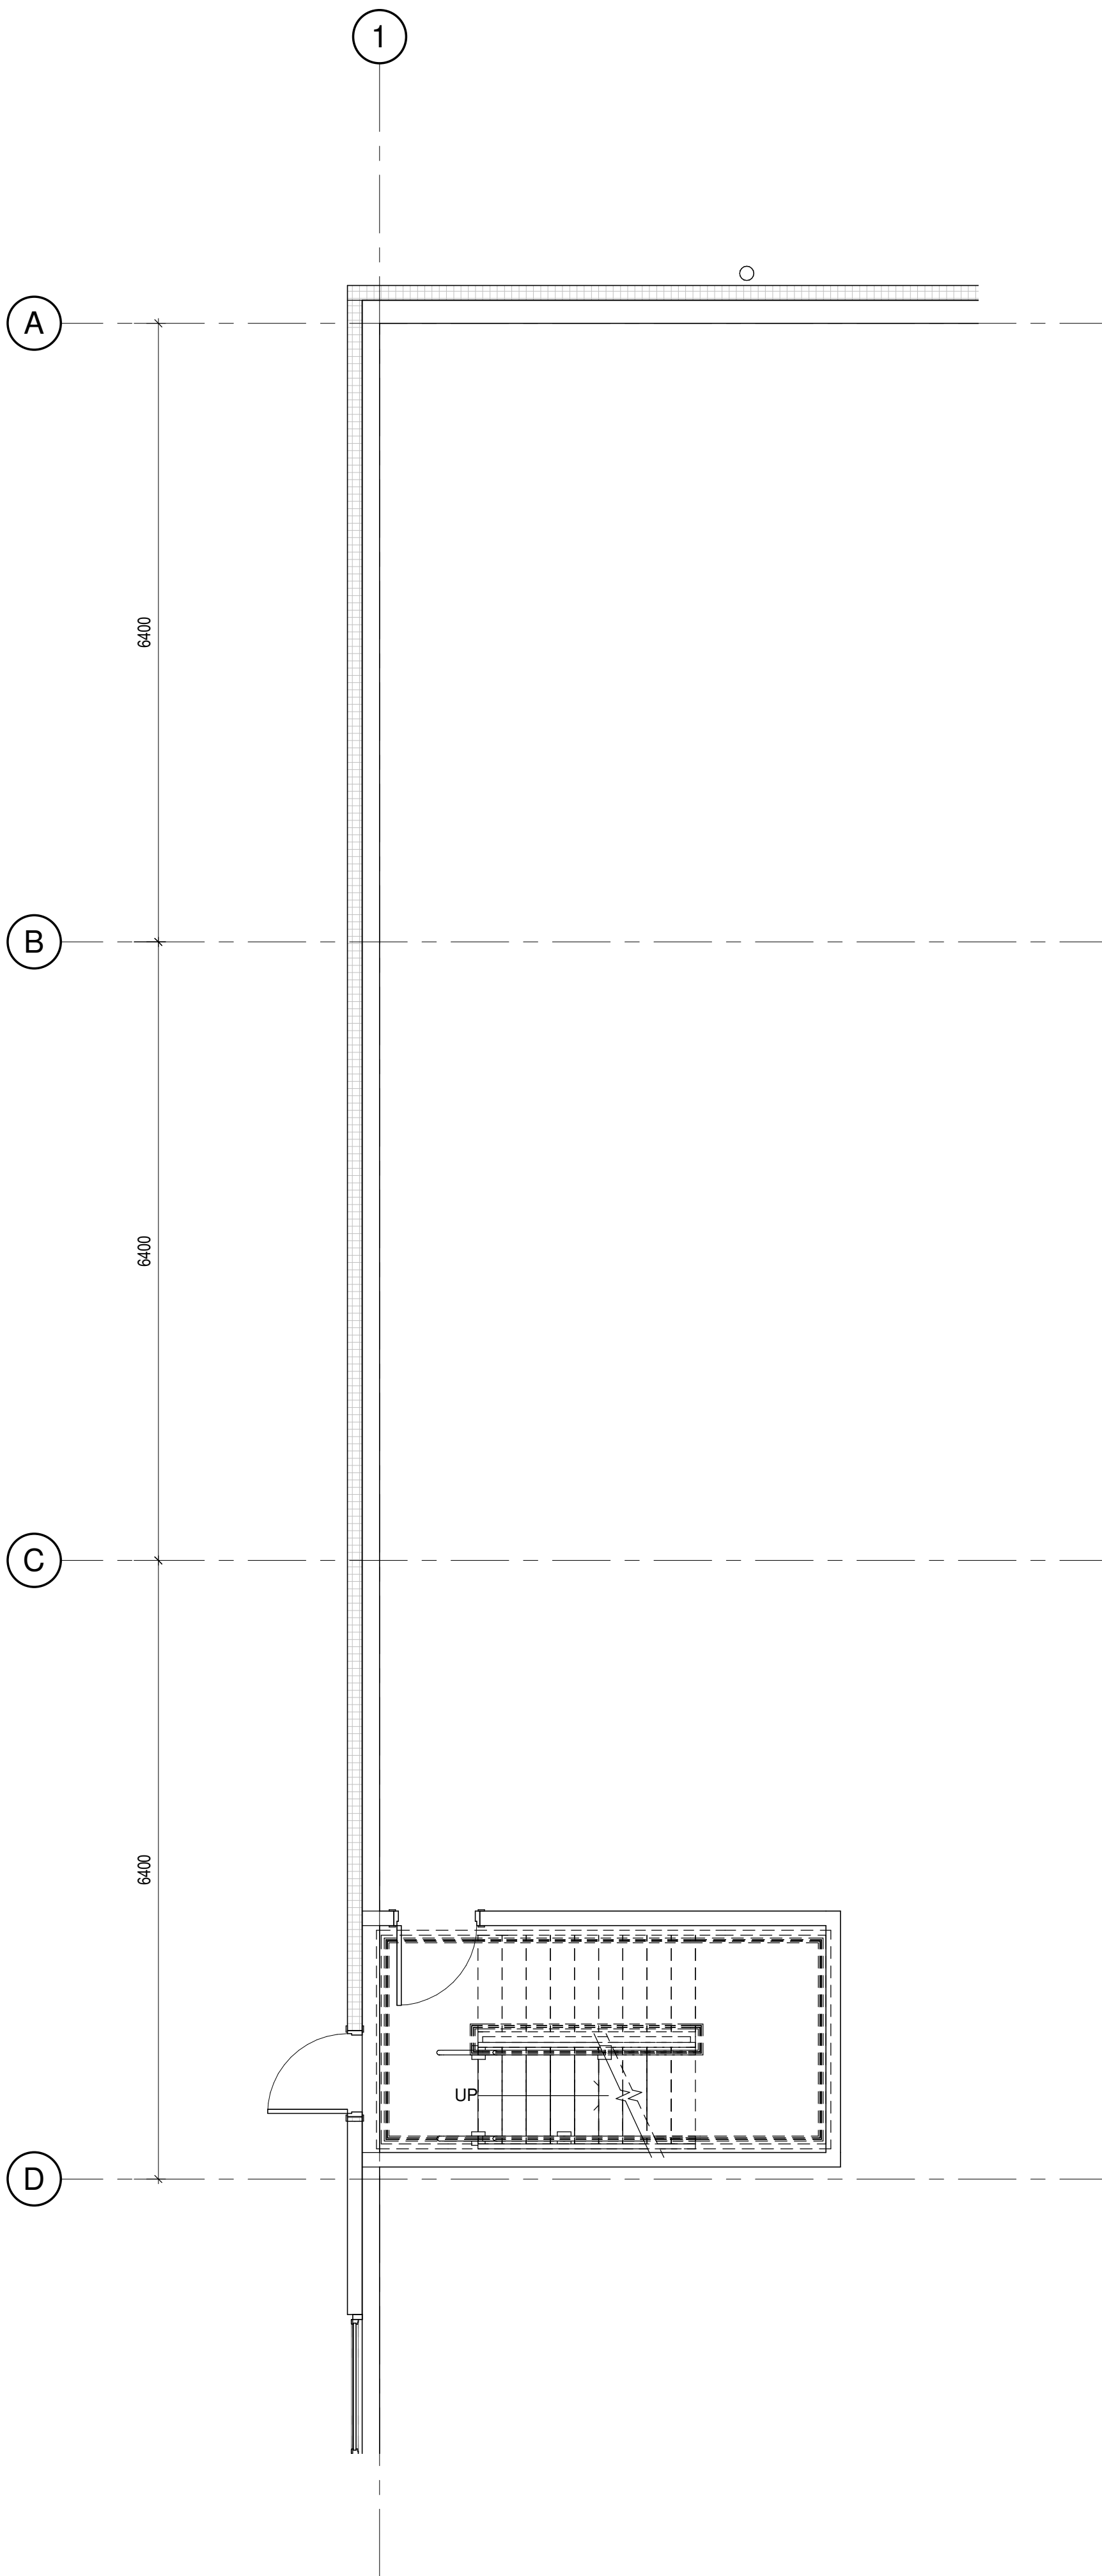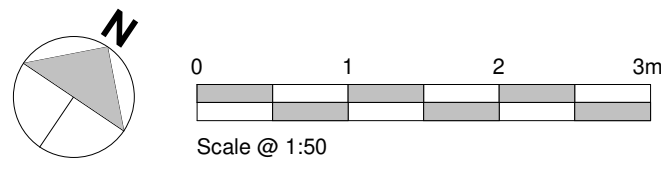


Proposed Ground Floor Escape Stair Enclosure

Scale @ 1 : 50

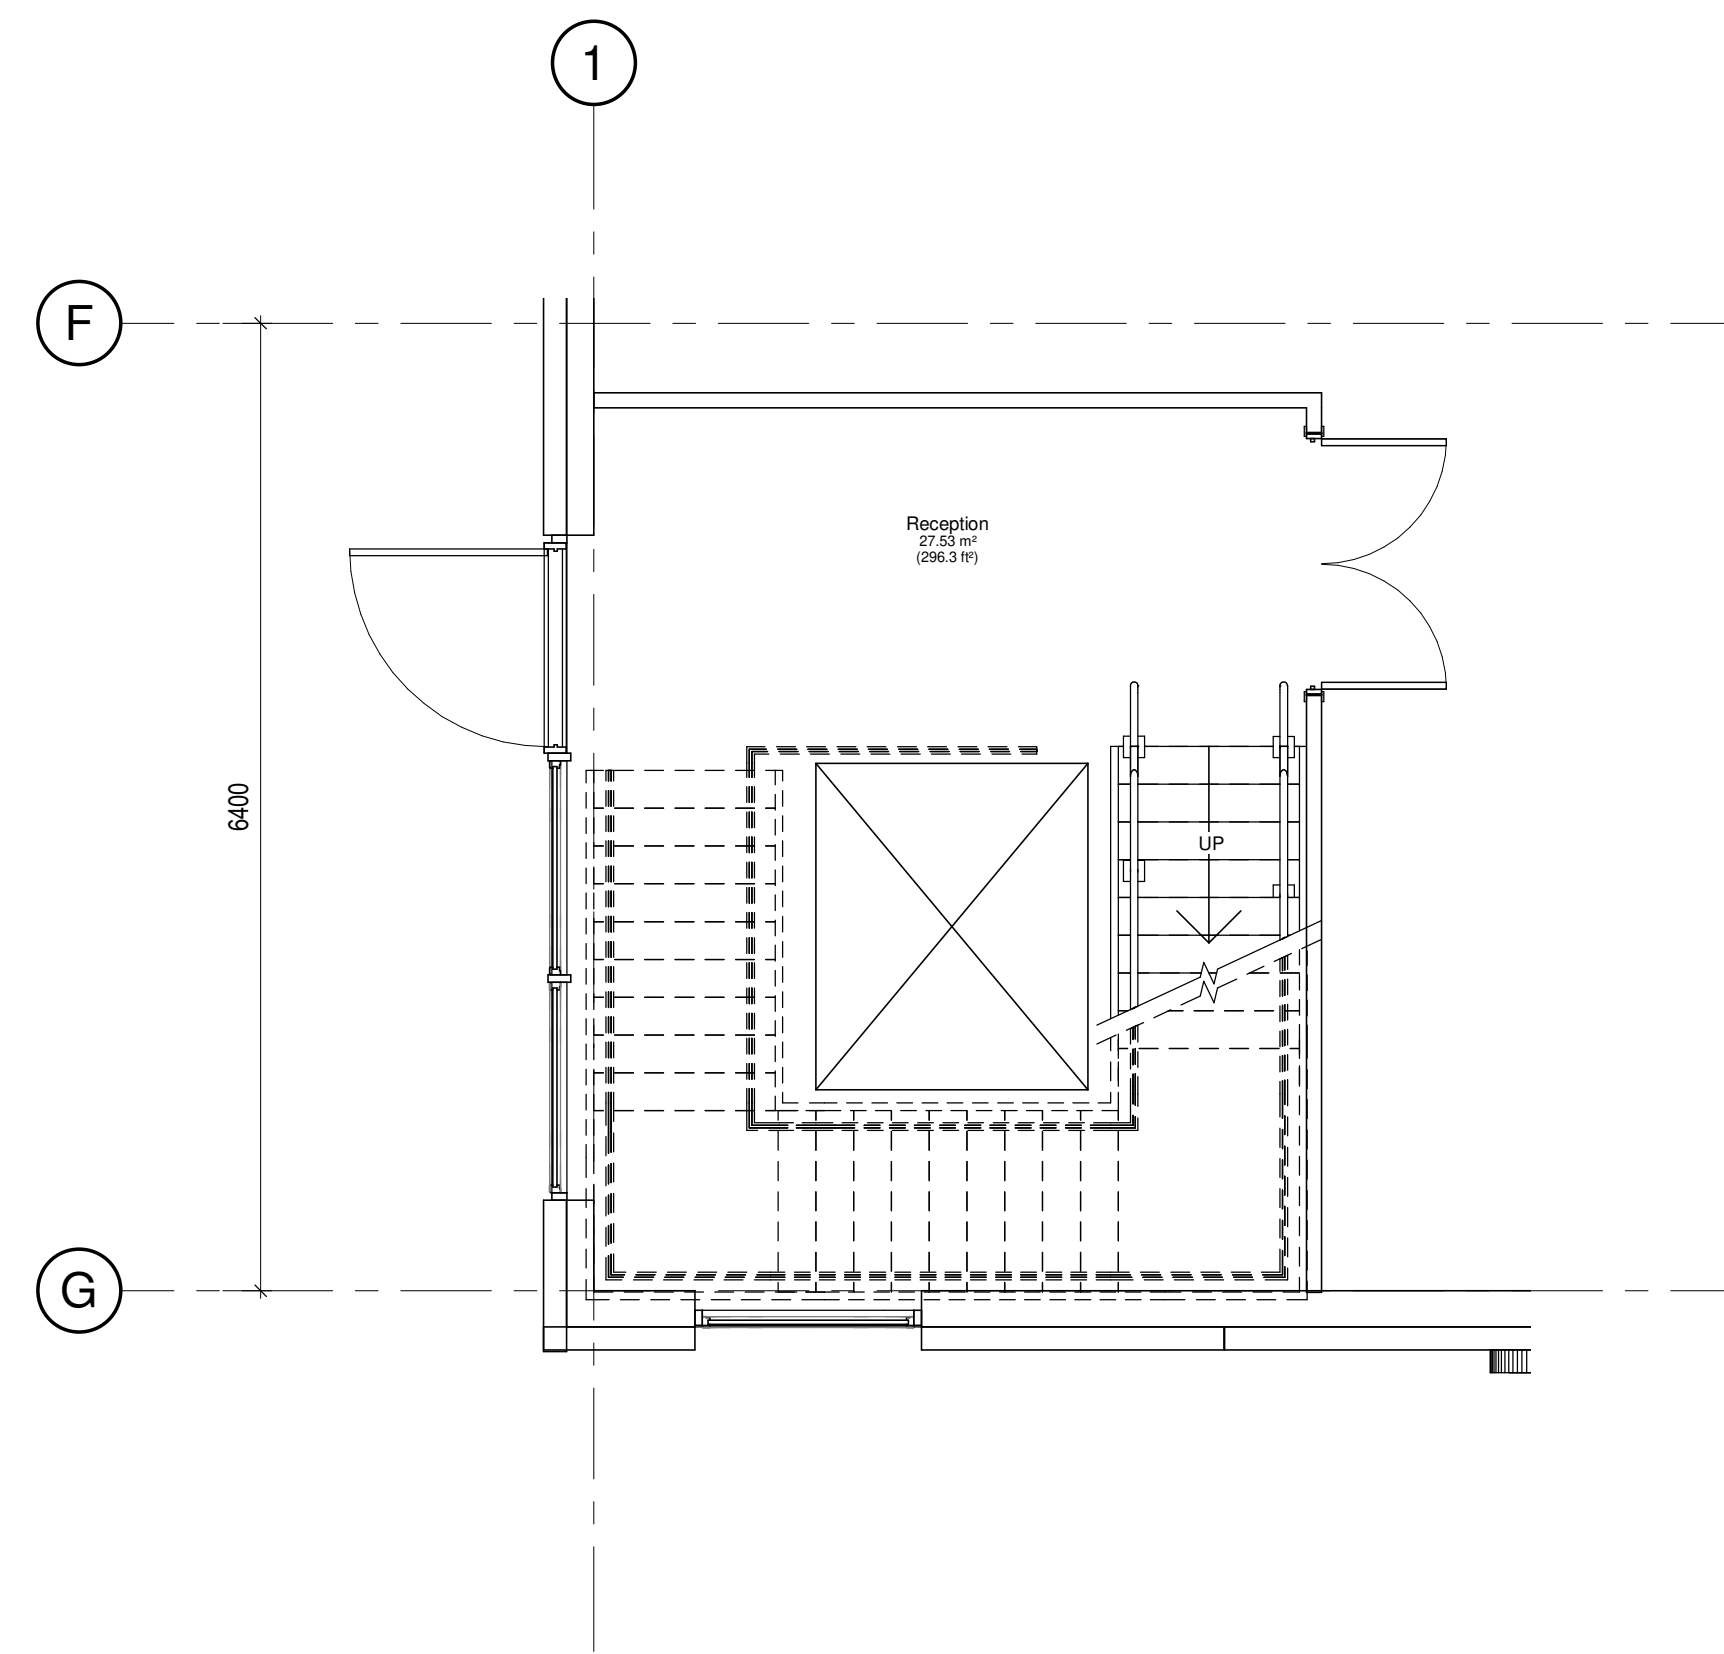

Proposed Ground Floor Reception Area

Scale @ 1 : 50

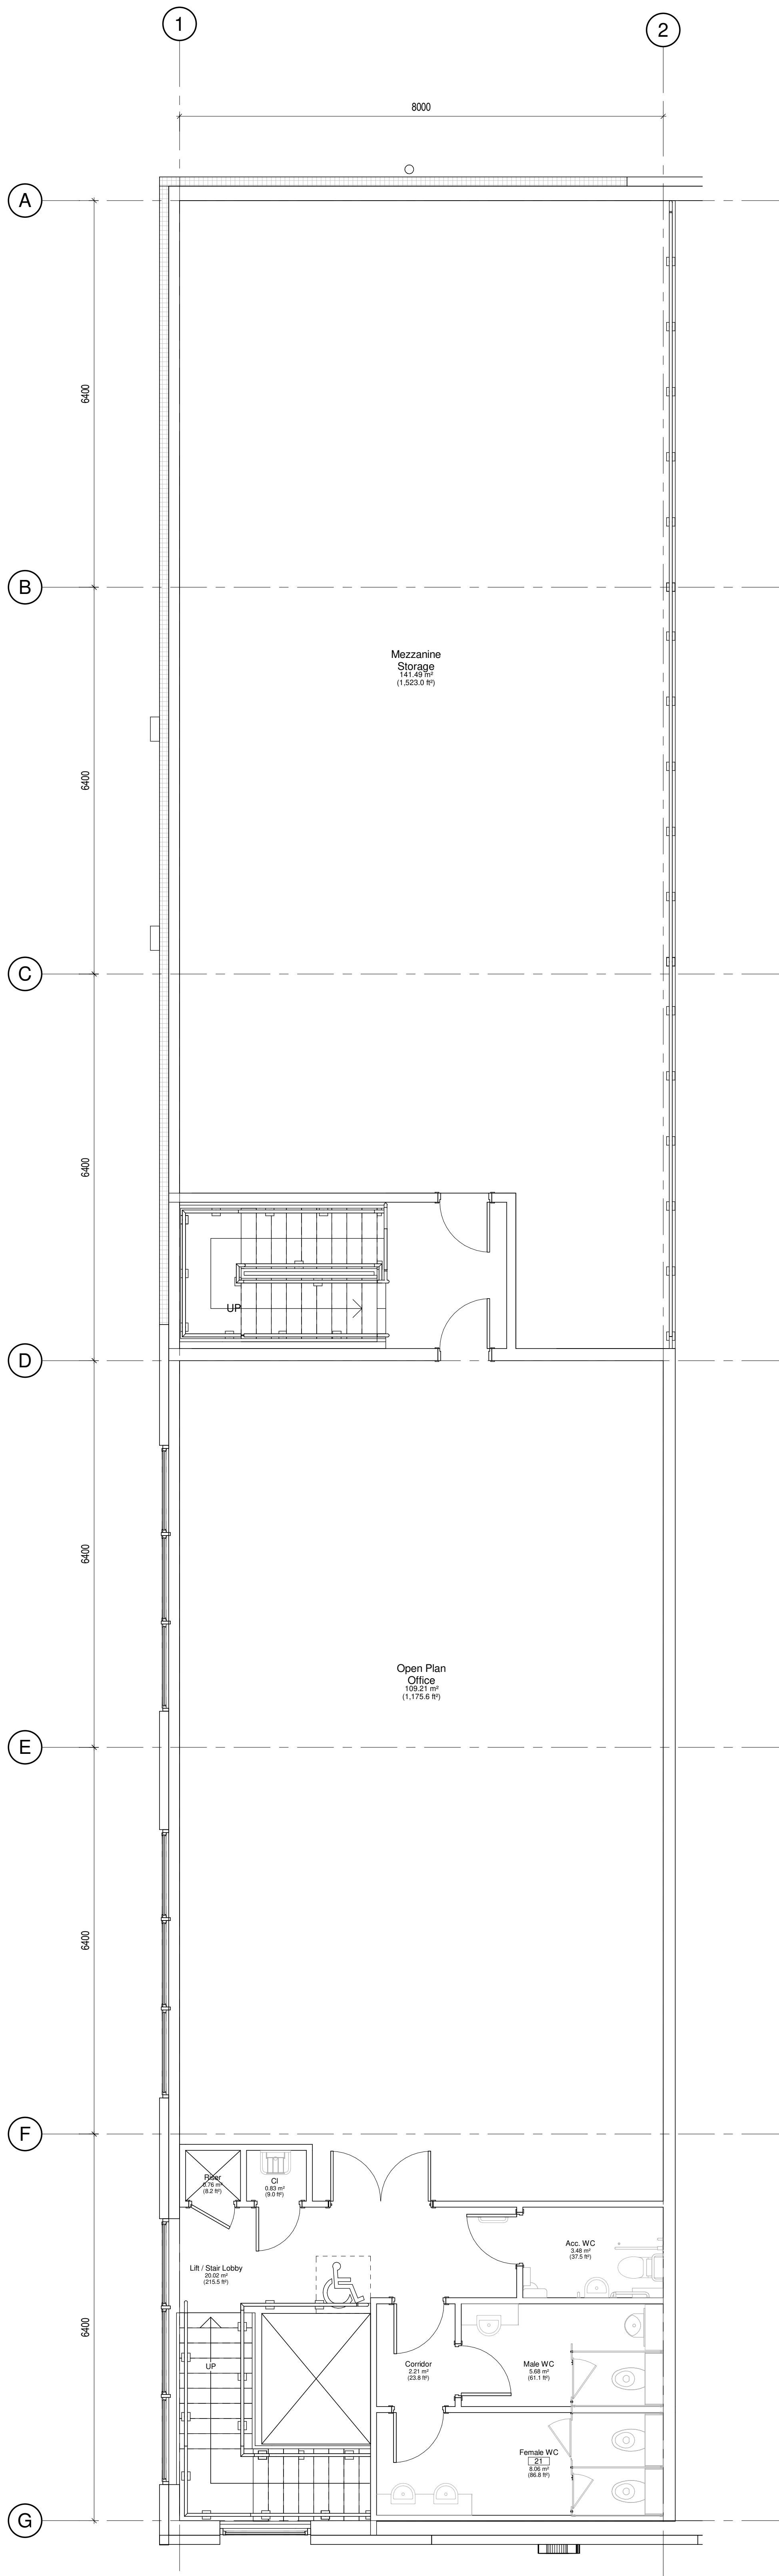

Proposed First Floor Office Area

Scale @ 1 : 50

P4	07/08/20	AB	AS
Mezzanine storage area added			
P3	27/05/20	AB	AS
Design Concept changes			
P2	03/03/20	AB	AR
Changes made according to base plan			
P1	11/02/20	AB	AS
Initial Issue			
REV	Date	Drawn by:-	Checked by:-
S2		For Information	
drawing stage			
Planning			
client			
Mileway Real Estate			
project			
Norquest Industrial Estate			
drawing title			
Unit 1 Proposed Reception and Office Plan			
date	11/02/20	drawn	AB
scale @ A0	1 : 50	checked	AS