

NOTES

- All dimensions and levels are to be checked on site
- Any discrepancies are to be reported to the architect before any work commences
- This drawing shall not be scaled to ascertain any dimensions. Work to figured dimensions only.
- This drawing shall not be reproduced without express written permission from AEW.
- Title overlay drawings and ownership boundaries are produced using all reasonable endeavors. AEW cannot be responsible for the accuracy or scale discrepancy of base plans supplied to them.
- All works are to be undertaken in accordance with Building Regulations and the latest British Standards.
- All proprietary materials and products are to be used strictly in accordance with the manufacturers recommendations.

This drawing contains the following model files: -



11321-AEW-XX-XX-M3-A-0002_Unit 2 [P0.1] [85]

CDM 2015

Client notified of duties: 29/04/2019


Principal Designer: AEW Architects

Unless noted below, all known hazards have been highlighted on the drawing:

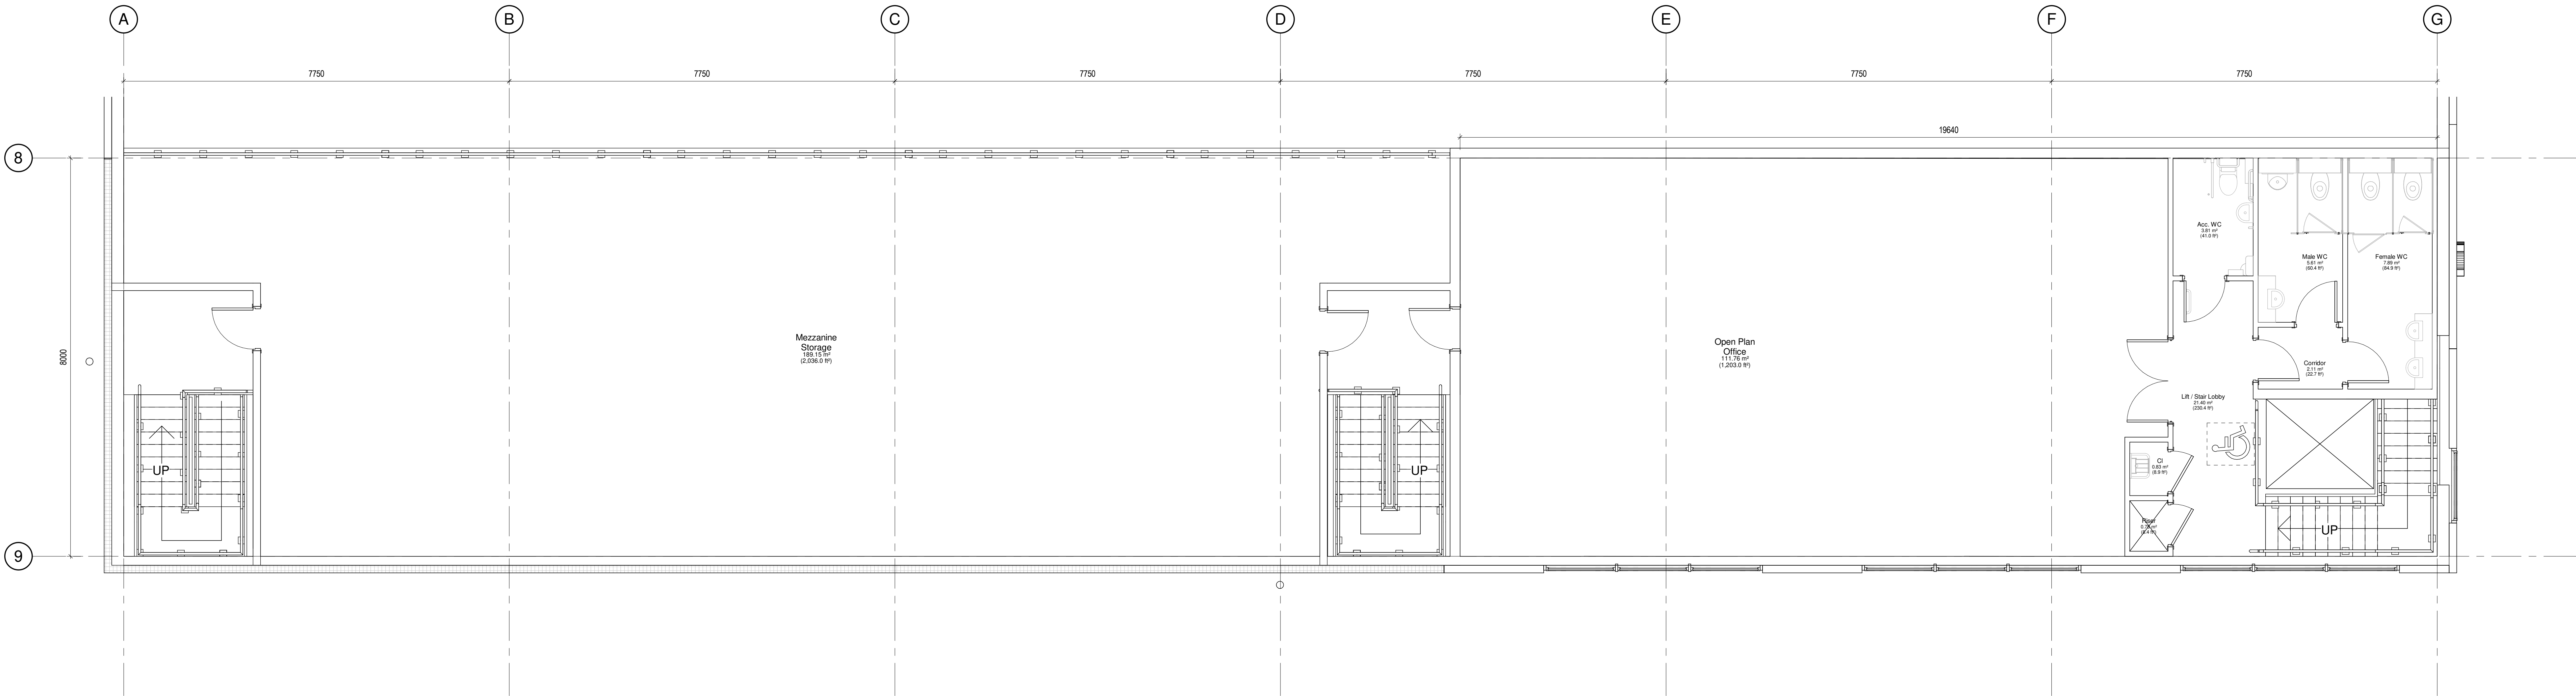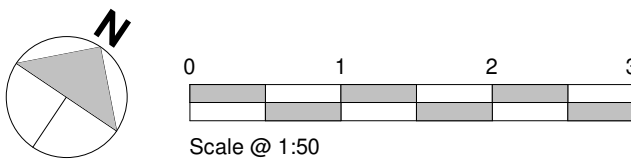


Proposed First Floor Office Area

Scale @ 1 : 50

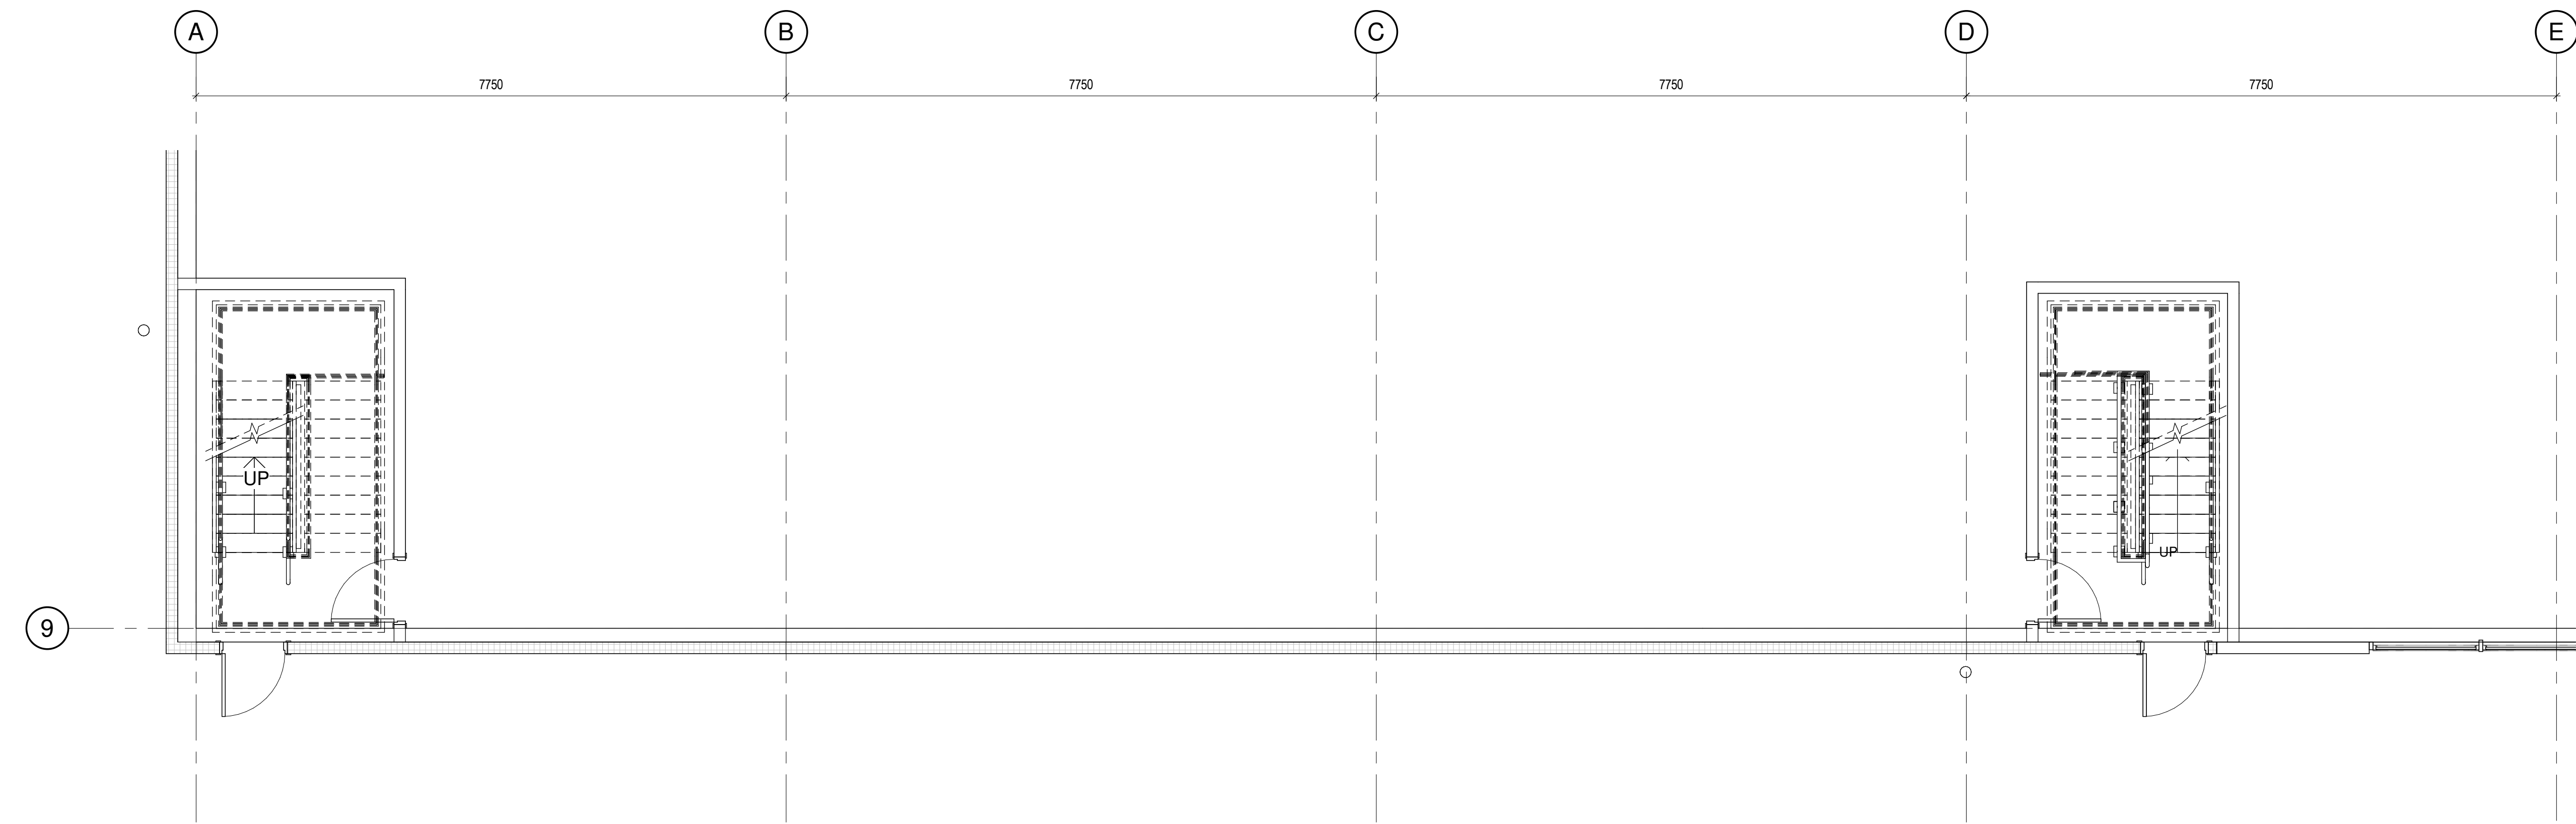

Proposed Ground Floor Mezzanine Area

Scale @ 1 : 50

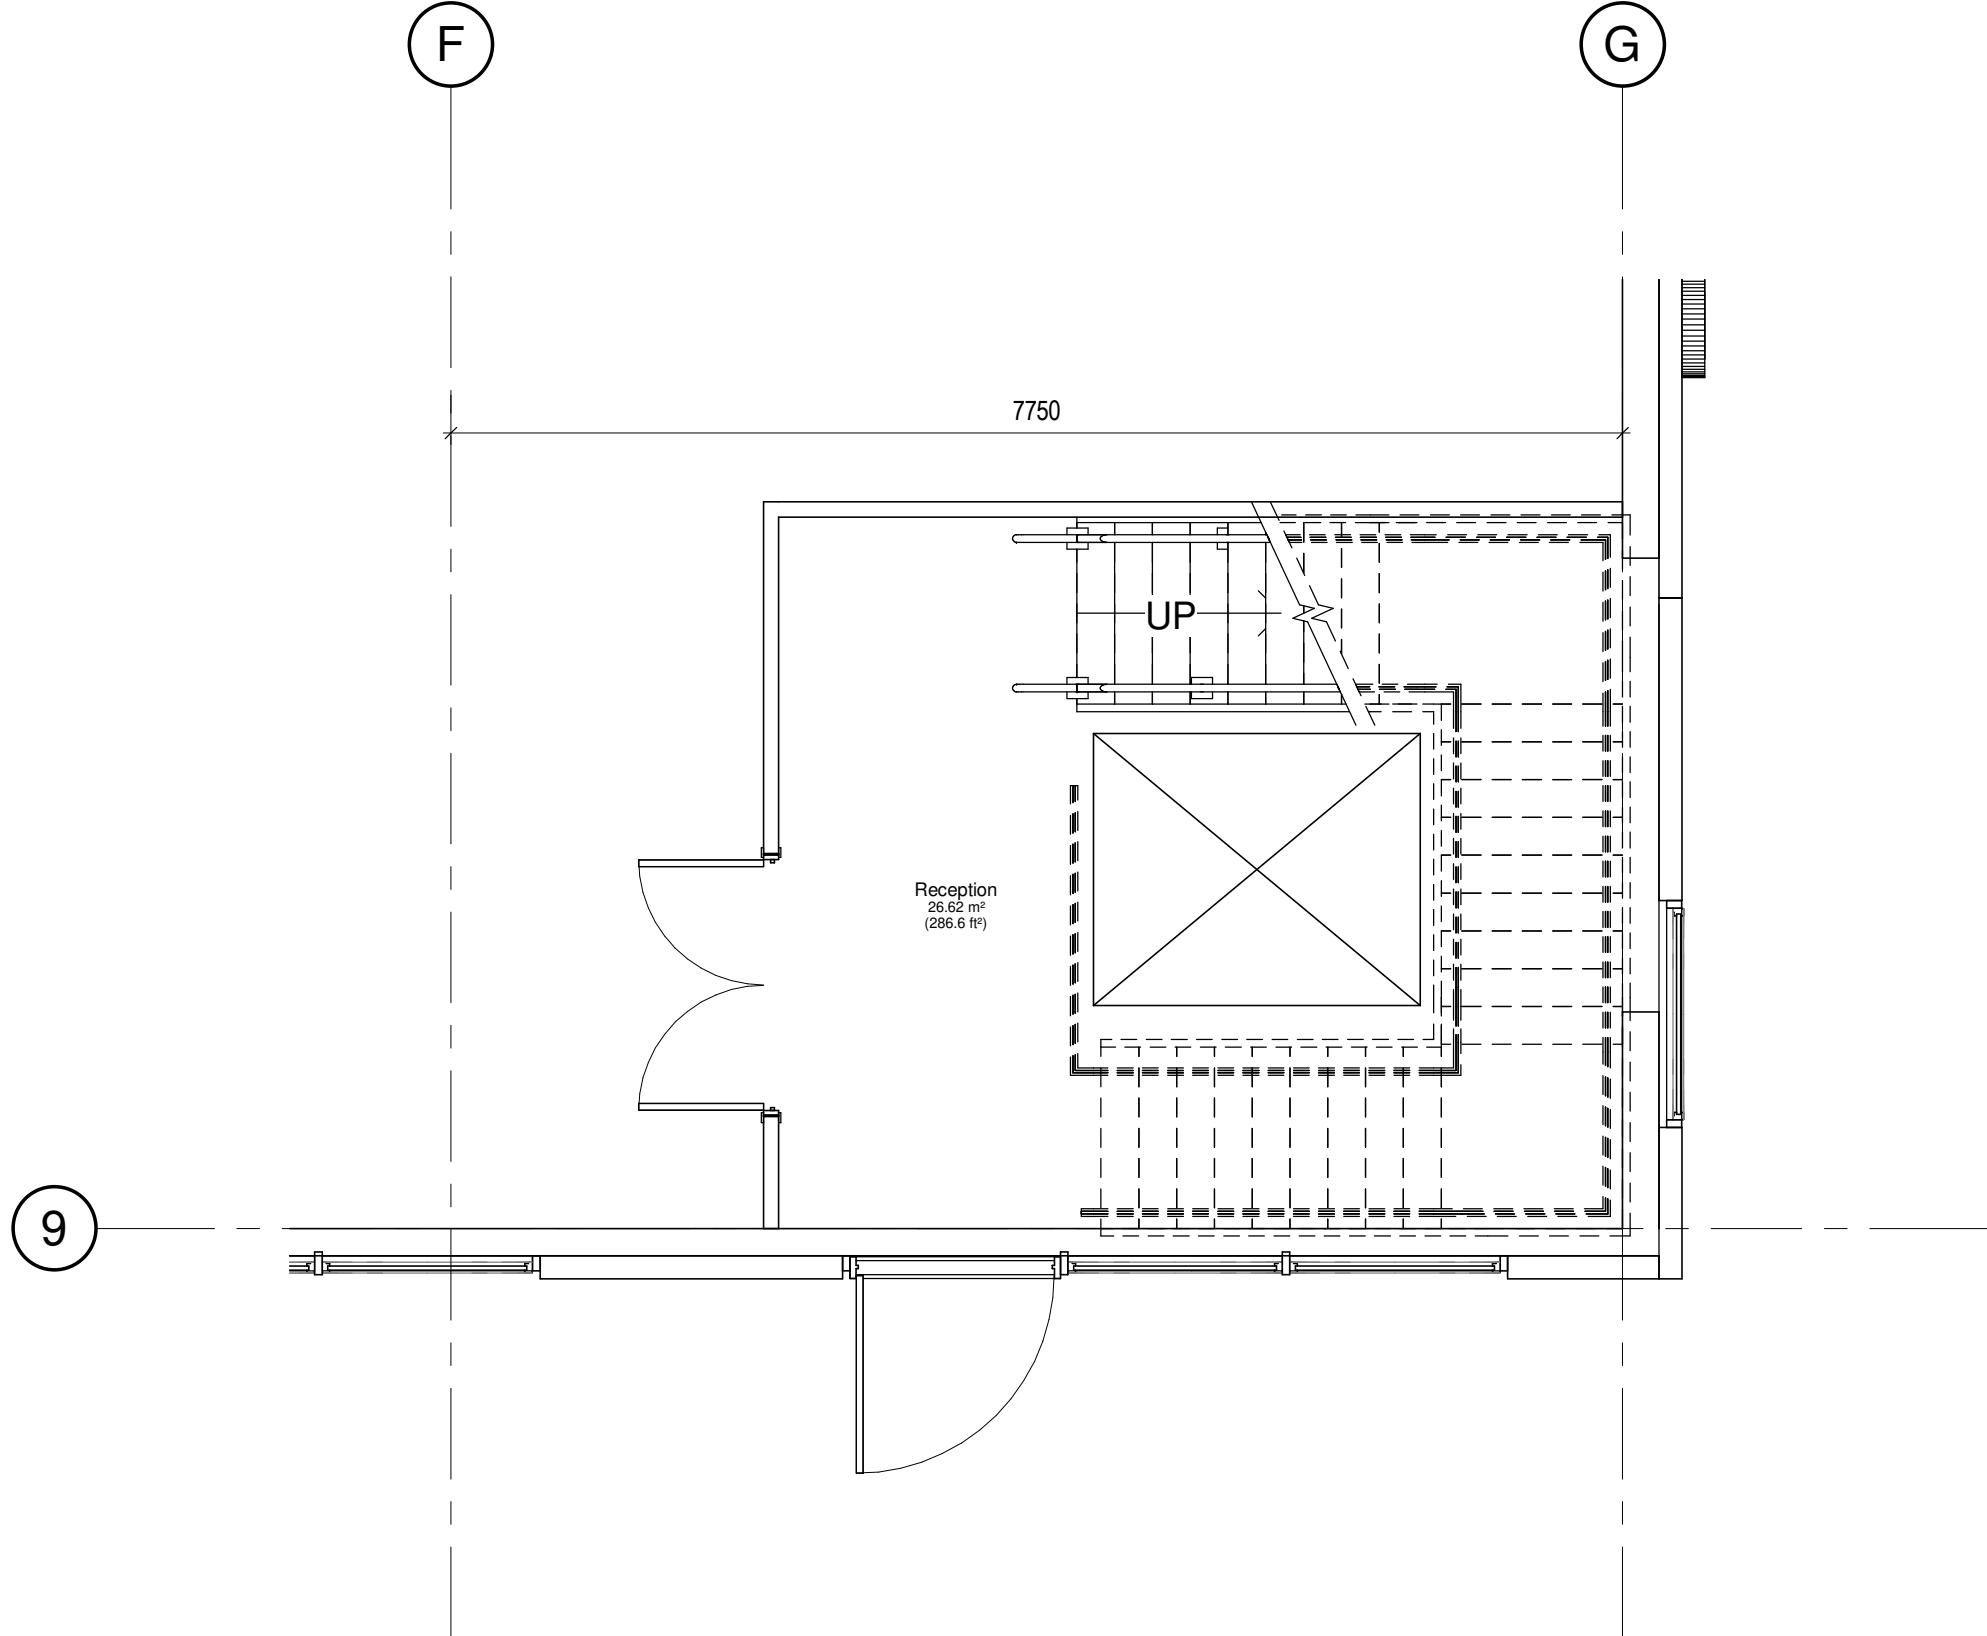

Proposed Ground Floor Reception Area

Scale @ 1 : 50

REV	Date	Drawn by: -	Checked by: -
P4	11/08/20	AB	AS
P3	25/03/20	AB	AS
P2	02/03/20	AB	AR
P1	12/02/20	AB	AS
Initial Issue			
Status	Purpose of Issue		
S2	For Information		
drawing stage	Planning		
Client			

Mileway Real Estate

project

Norquest Industrial Estate

drawing title

Unit 2 Proposed Reception and Office Plan

date	12/02/20	drawn	AB
scale @ A0	1 : 50	checked	AS

Rev

P4

Drawn by

11321-AEW-XX-01-DR-A-0521

Project

Norquest Industrial Estate

Client

Mileway Real Estate

Project

Norquest Industrial Estate

Project

Norquest Industrial Estate

