



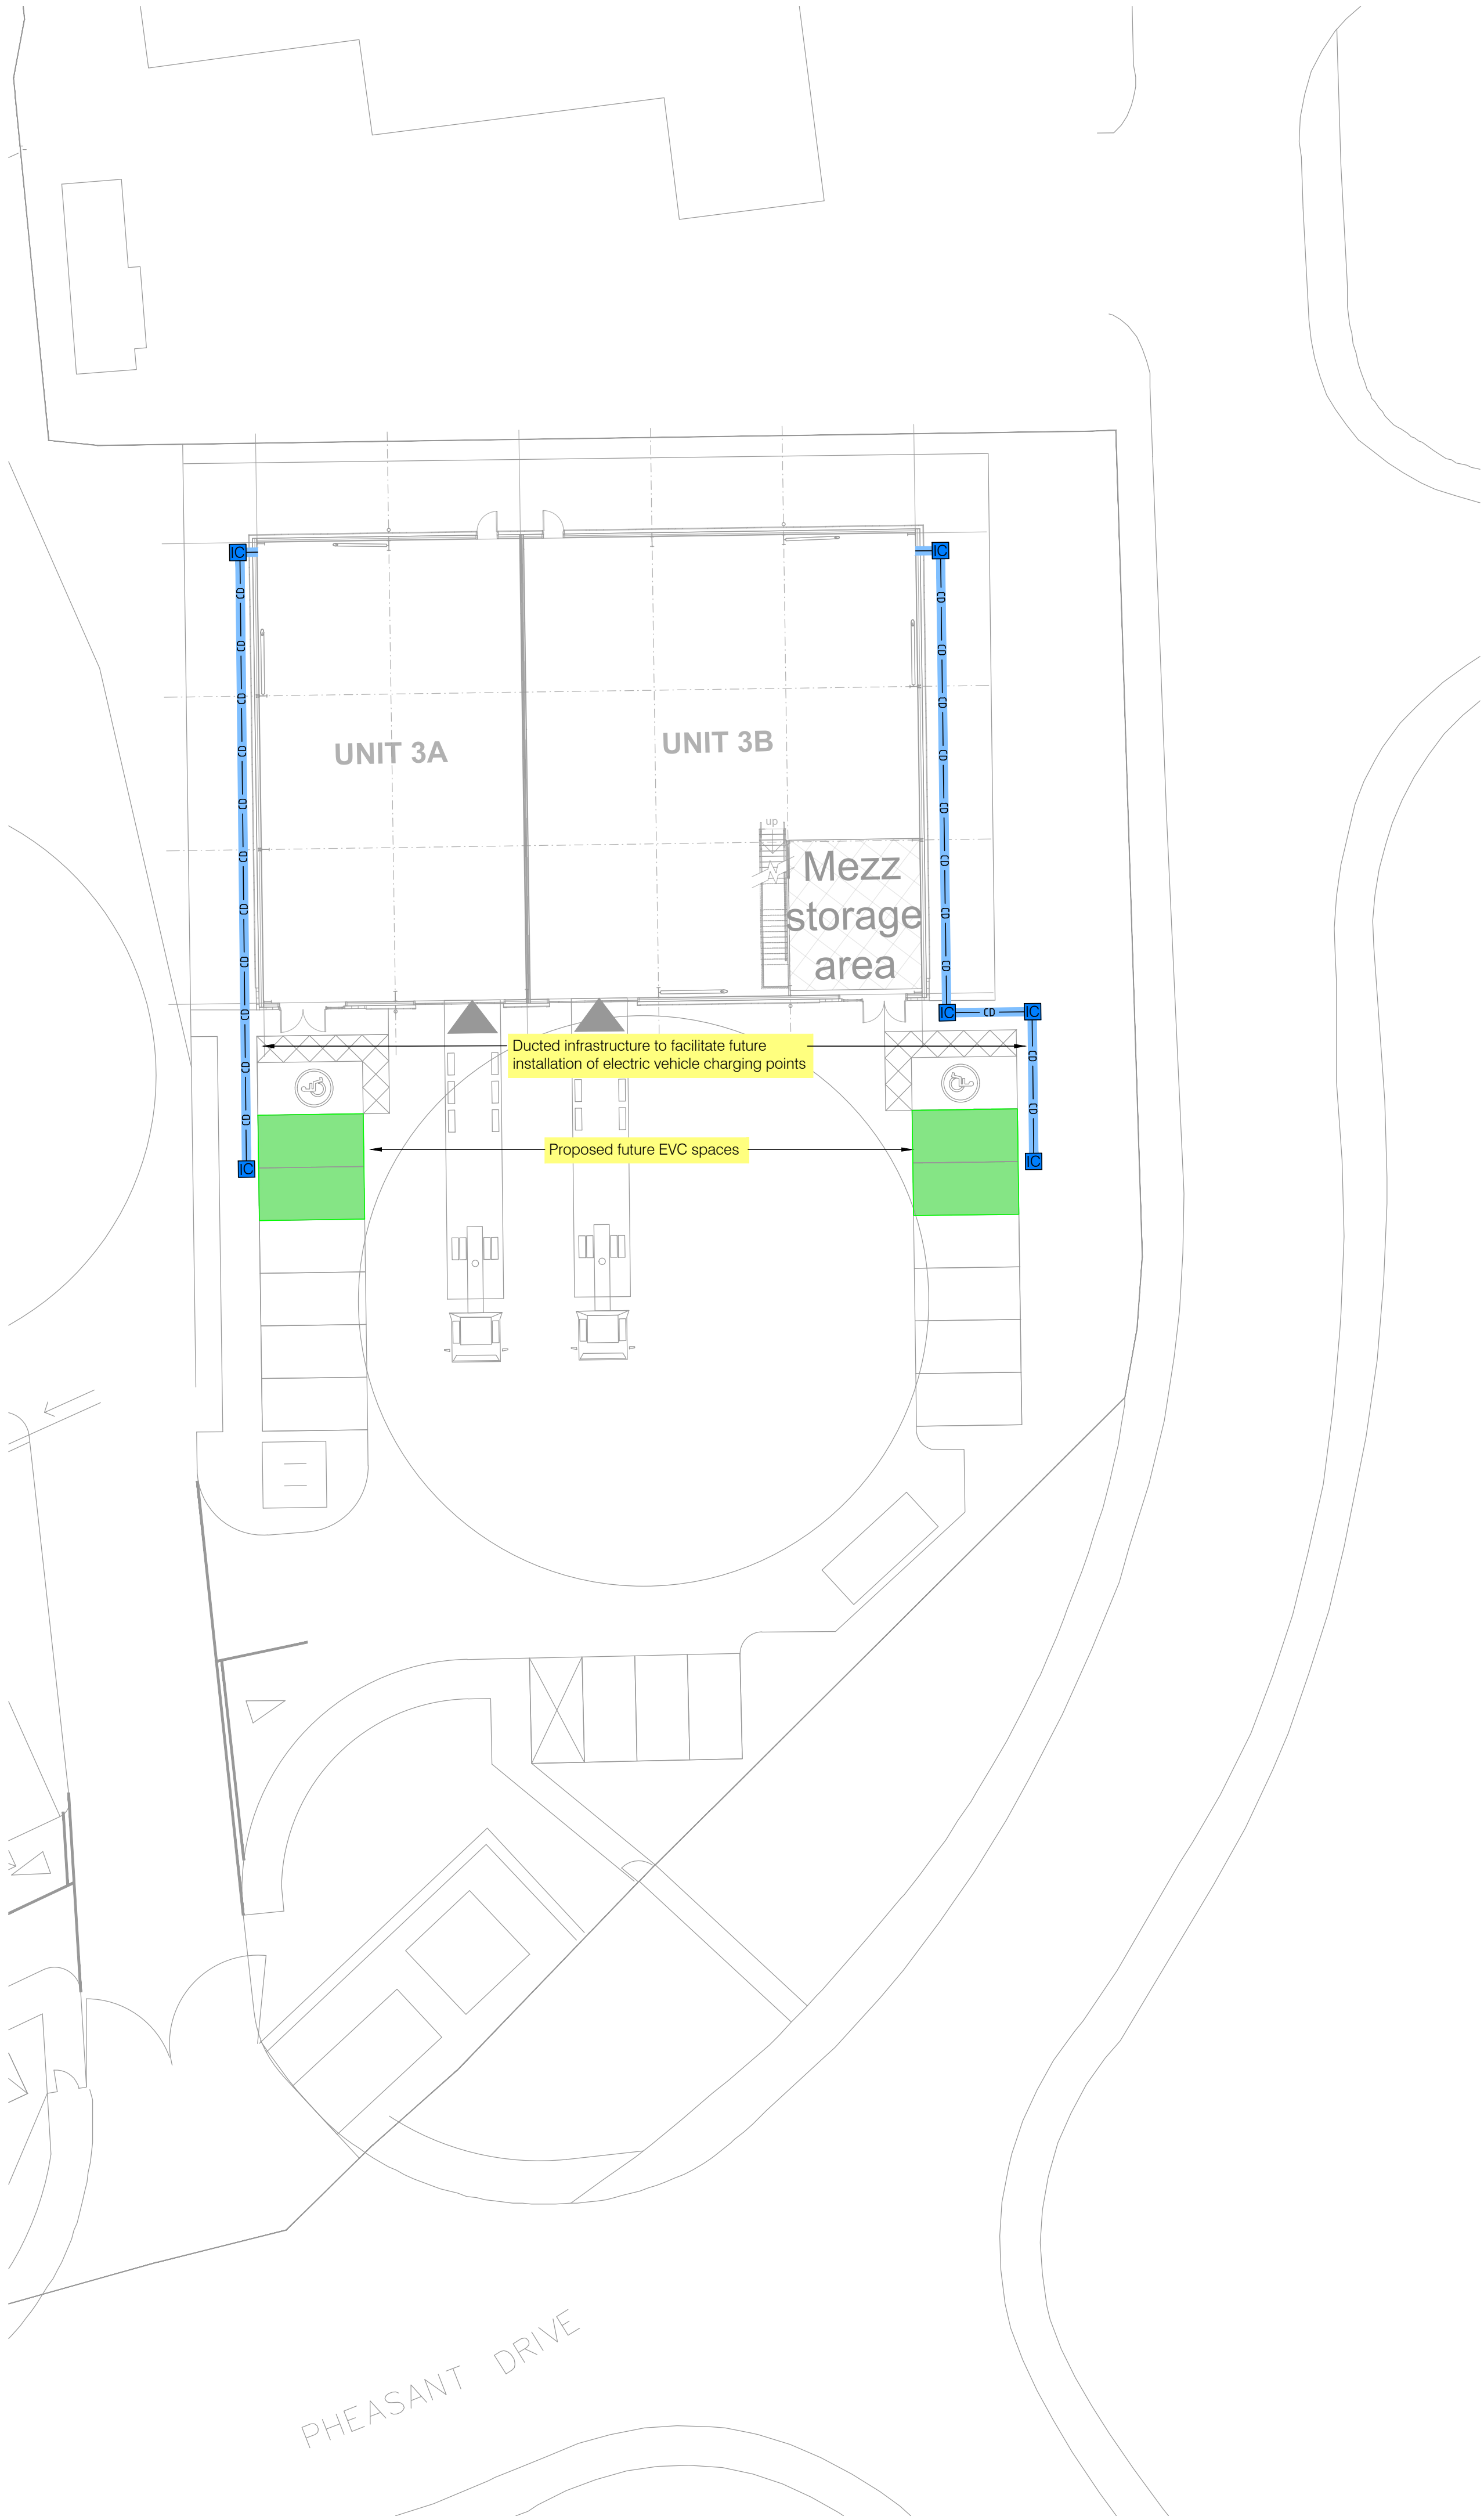

This drawing was produced in AutoCAD, DO NOT change manually.
DO NOT scale from this drawing. The contractor must verify all site dimensions.

Key Plan:

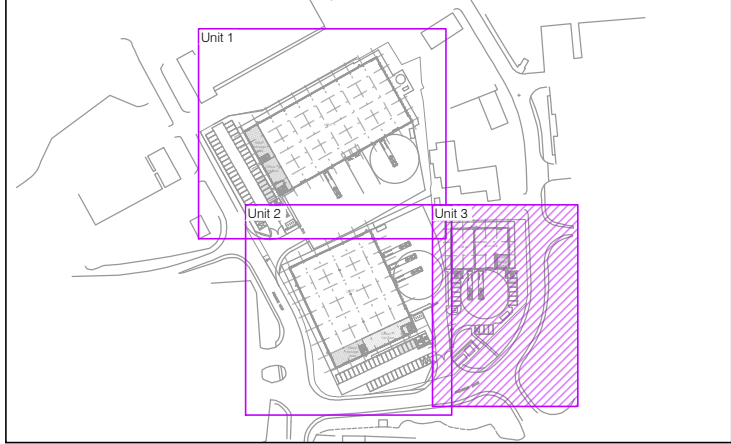

Legend

- 2hr 100mmØ Cable Ducts
- Duct chamber c/w suitable lockable cover

P1	20	Preliminary Issue		AB	JH
11	20				
Issue	Date	Description		Drawn	Checked
					
Hannan Associates MEP Design Solutions				Hannan Associates Ltd Beta House, Alphagate Drive, Manchester Road, Denton M34 3SH Tel : +44 (0)161 337 2200 Email : info@hannan-uk.com Web : www.hannan-uk.com	
Client					
Mileway Real Estate Ltd.					
Project					
Project Bruce Norquest Industrial Park Birstall					
Design Stage					
Stage 3 - Developed Design					
Drawing Title					
Unit 3 Electric Vehicle Charging Strategy Duct Provision Sketch					
Scale		Page Size			
1:200		A1L			
Status					
Preliminary					
Project : Originator : Volume			Level : File Type : Role : Number		
3785 - HAN - ZZ			XX - DR - E - 00 31		
This drawing is the property of Hannan Associates. It must not be copied or lent to any third party without the written consent of Hannan Associates, and must be returned upon request.					