


# Block plan

SCALE 1:200

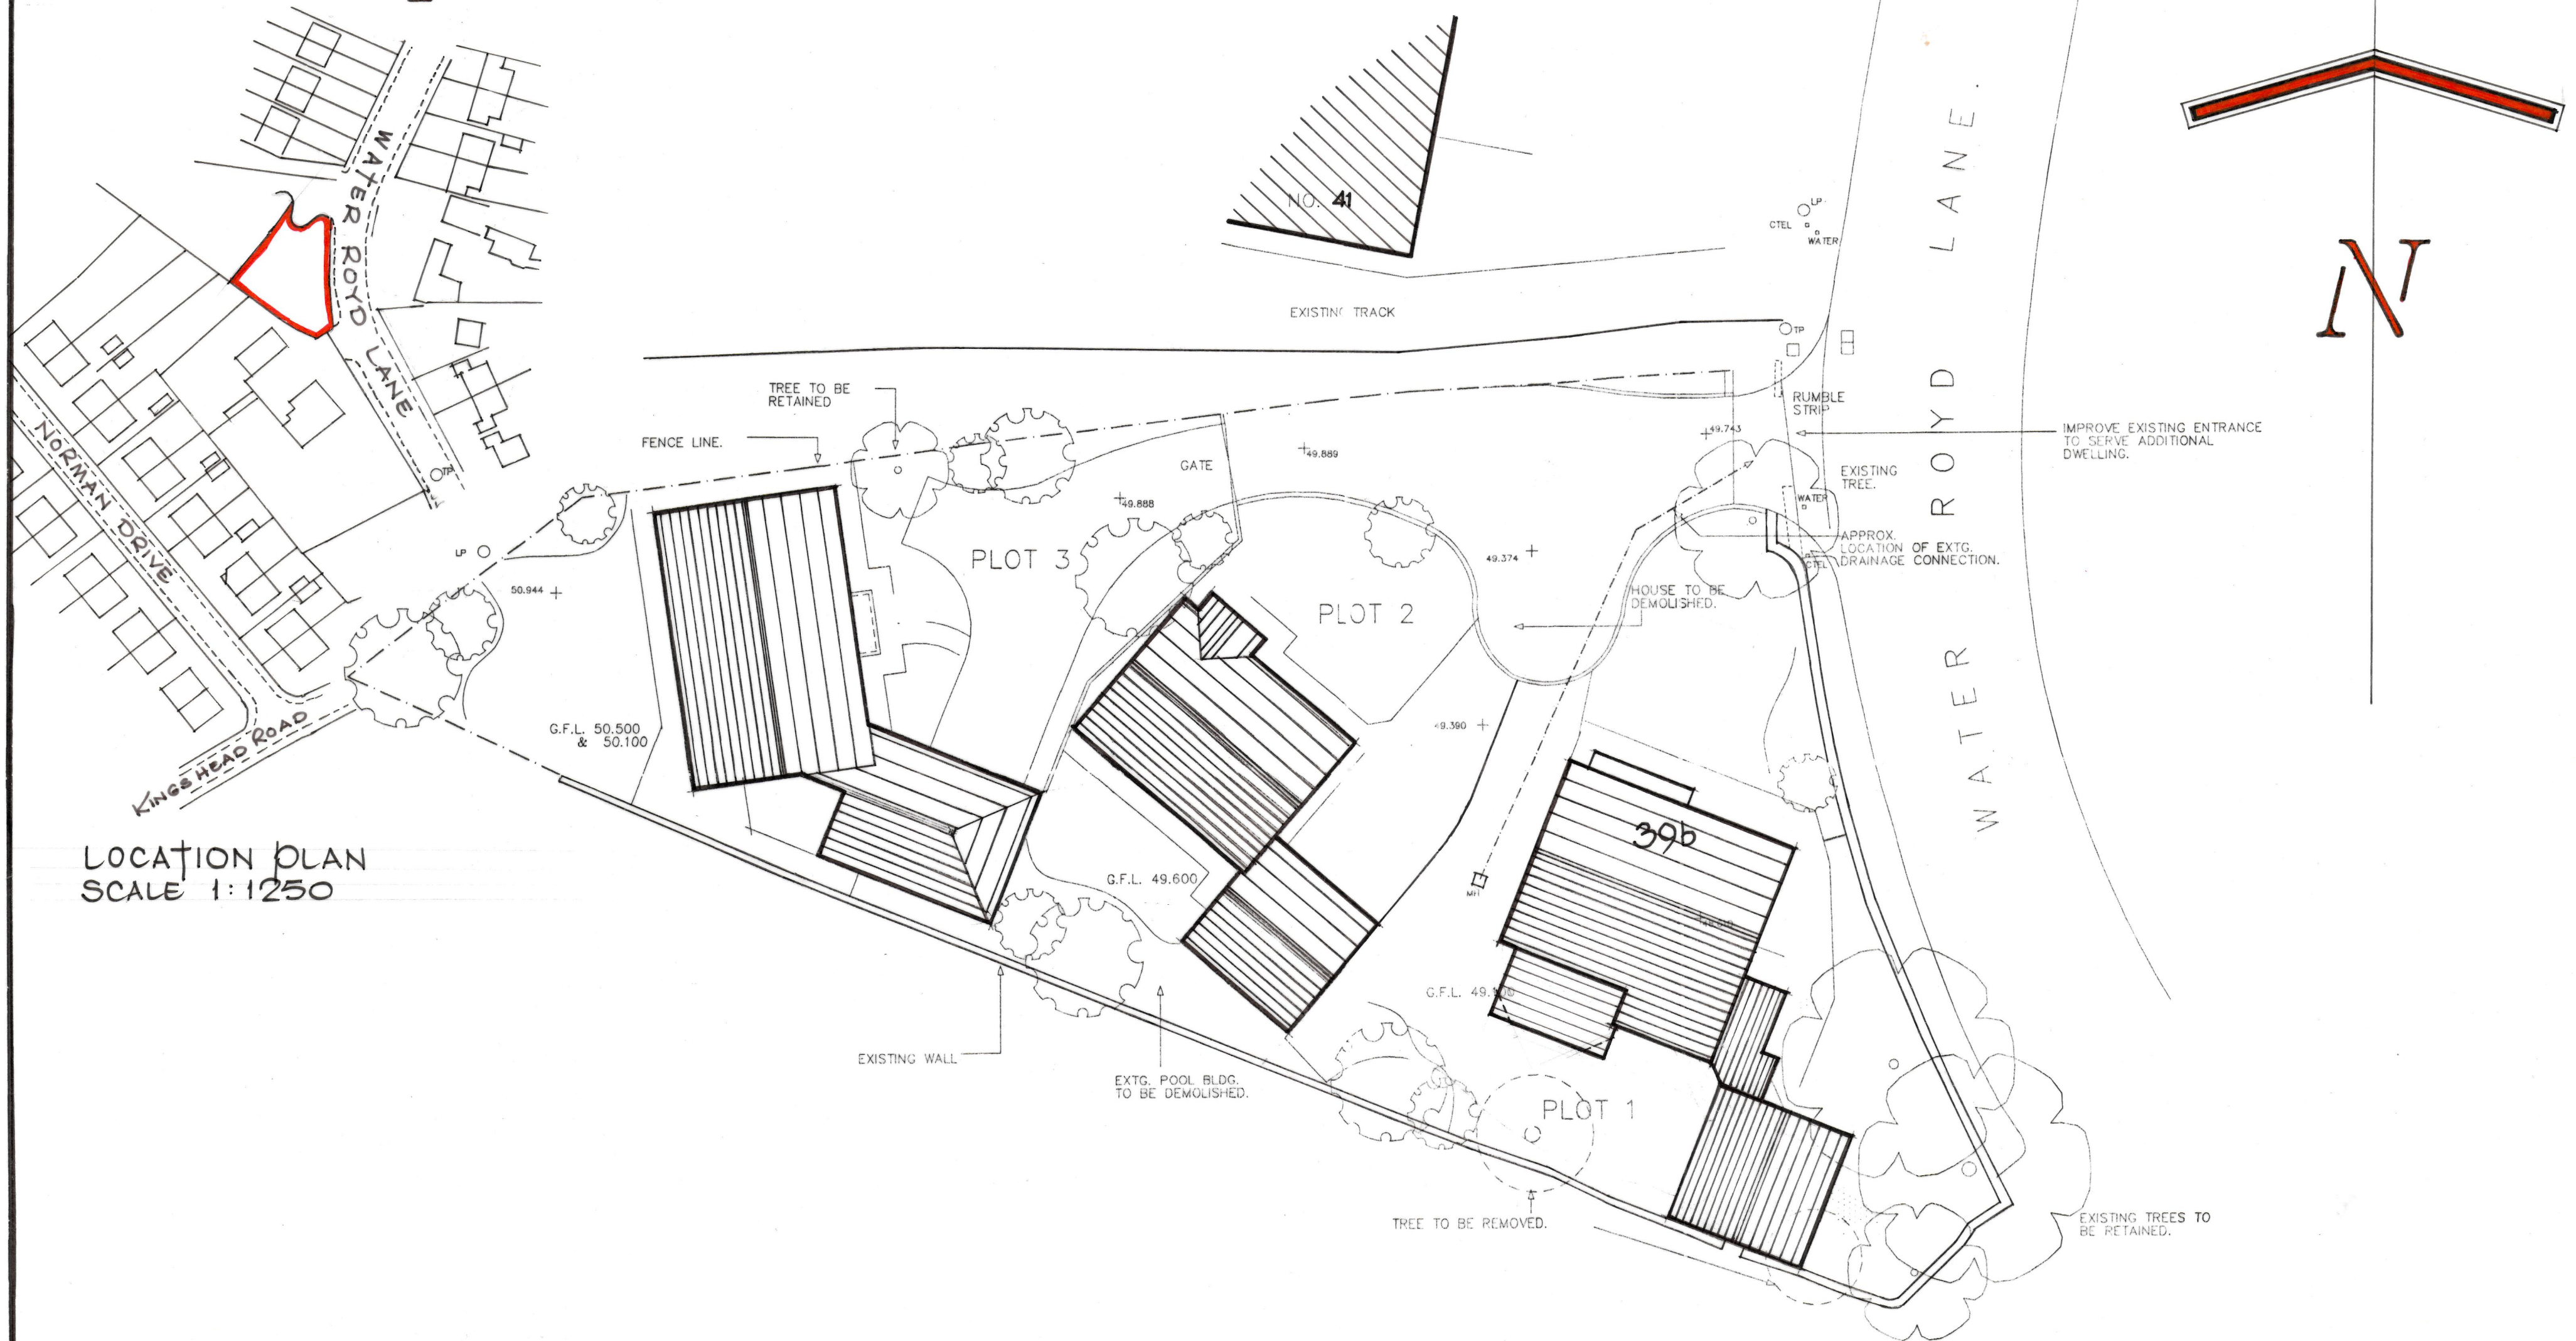

LOCATION PLAN  
SCALE 1:1250

# Mr. & Mrs. P. Goff,

39b, WATER ROYD LANE, MIRFIELD, WF14 9SF

JULY, 2020

1