


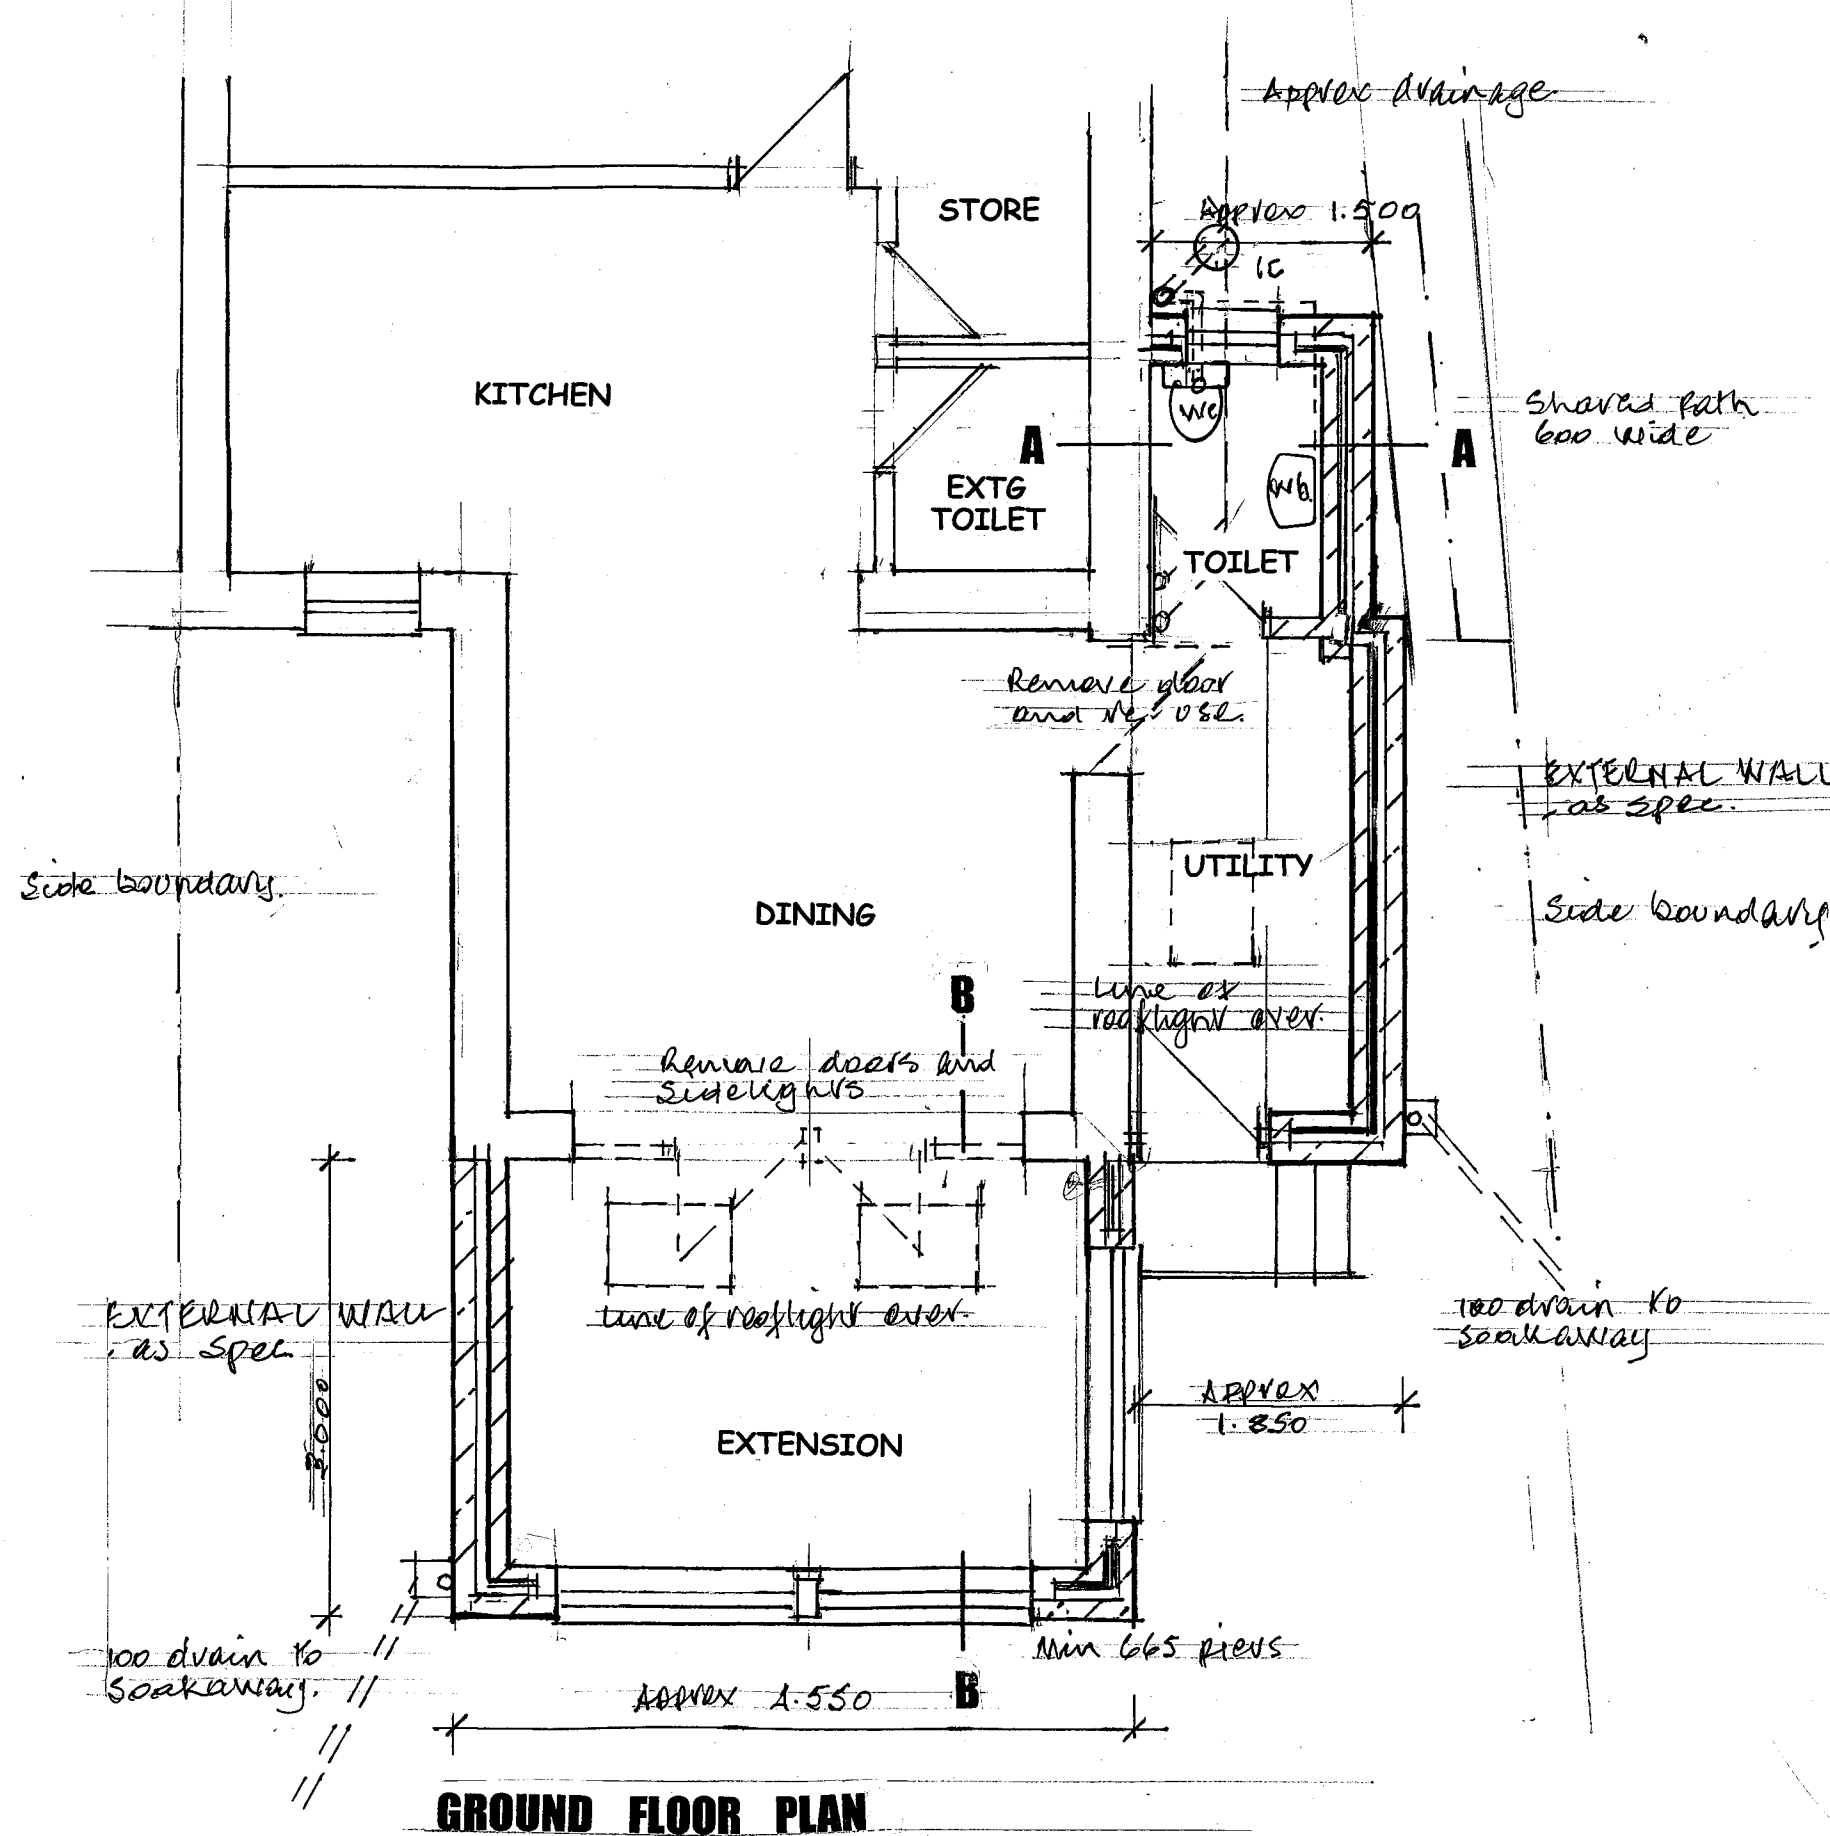

SECTION A-A

SECTION B-B