


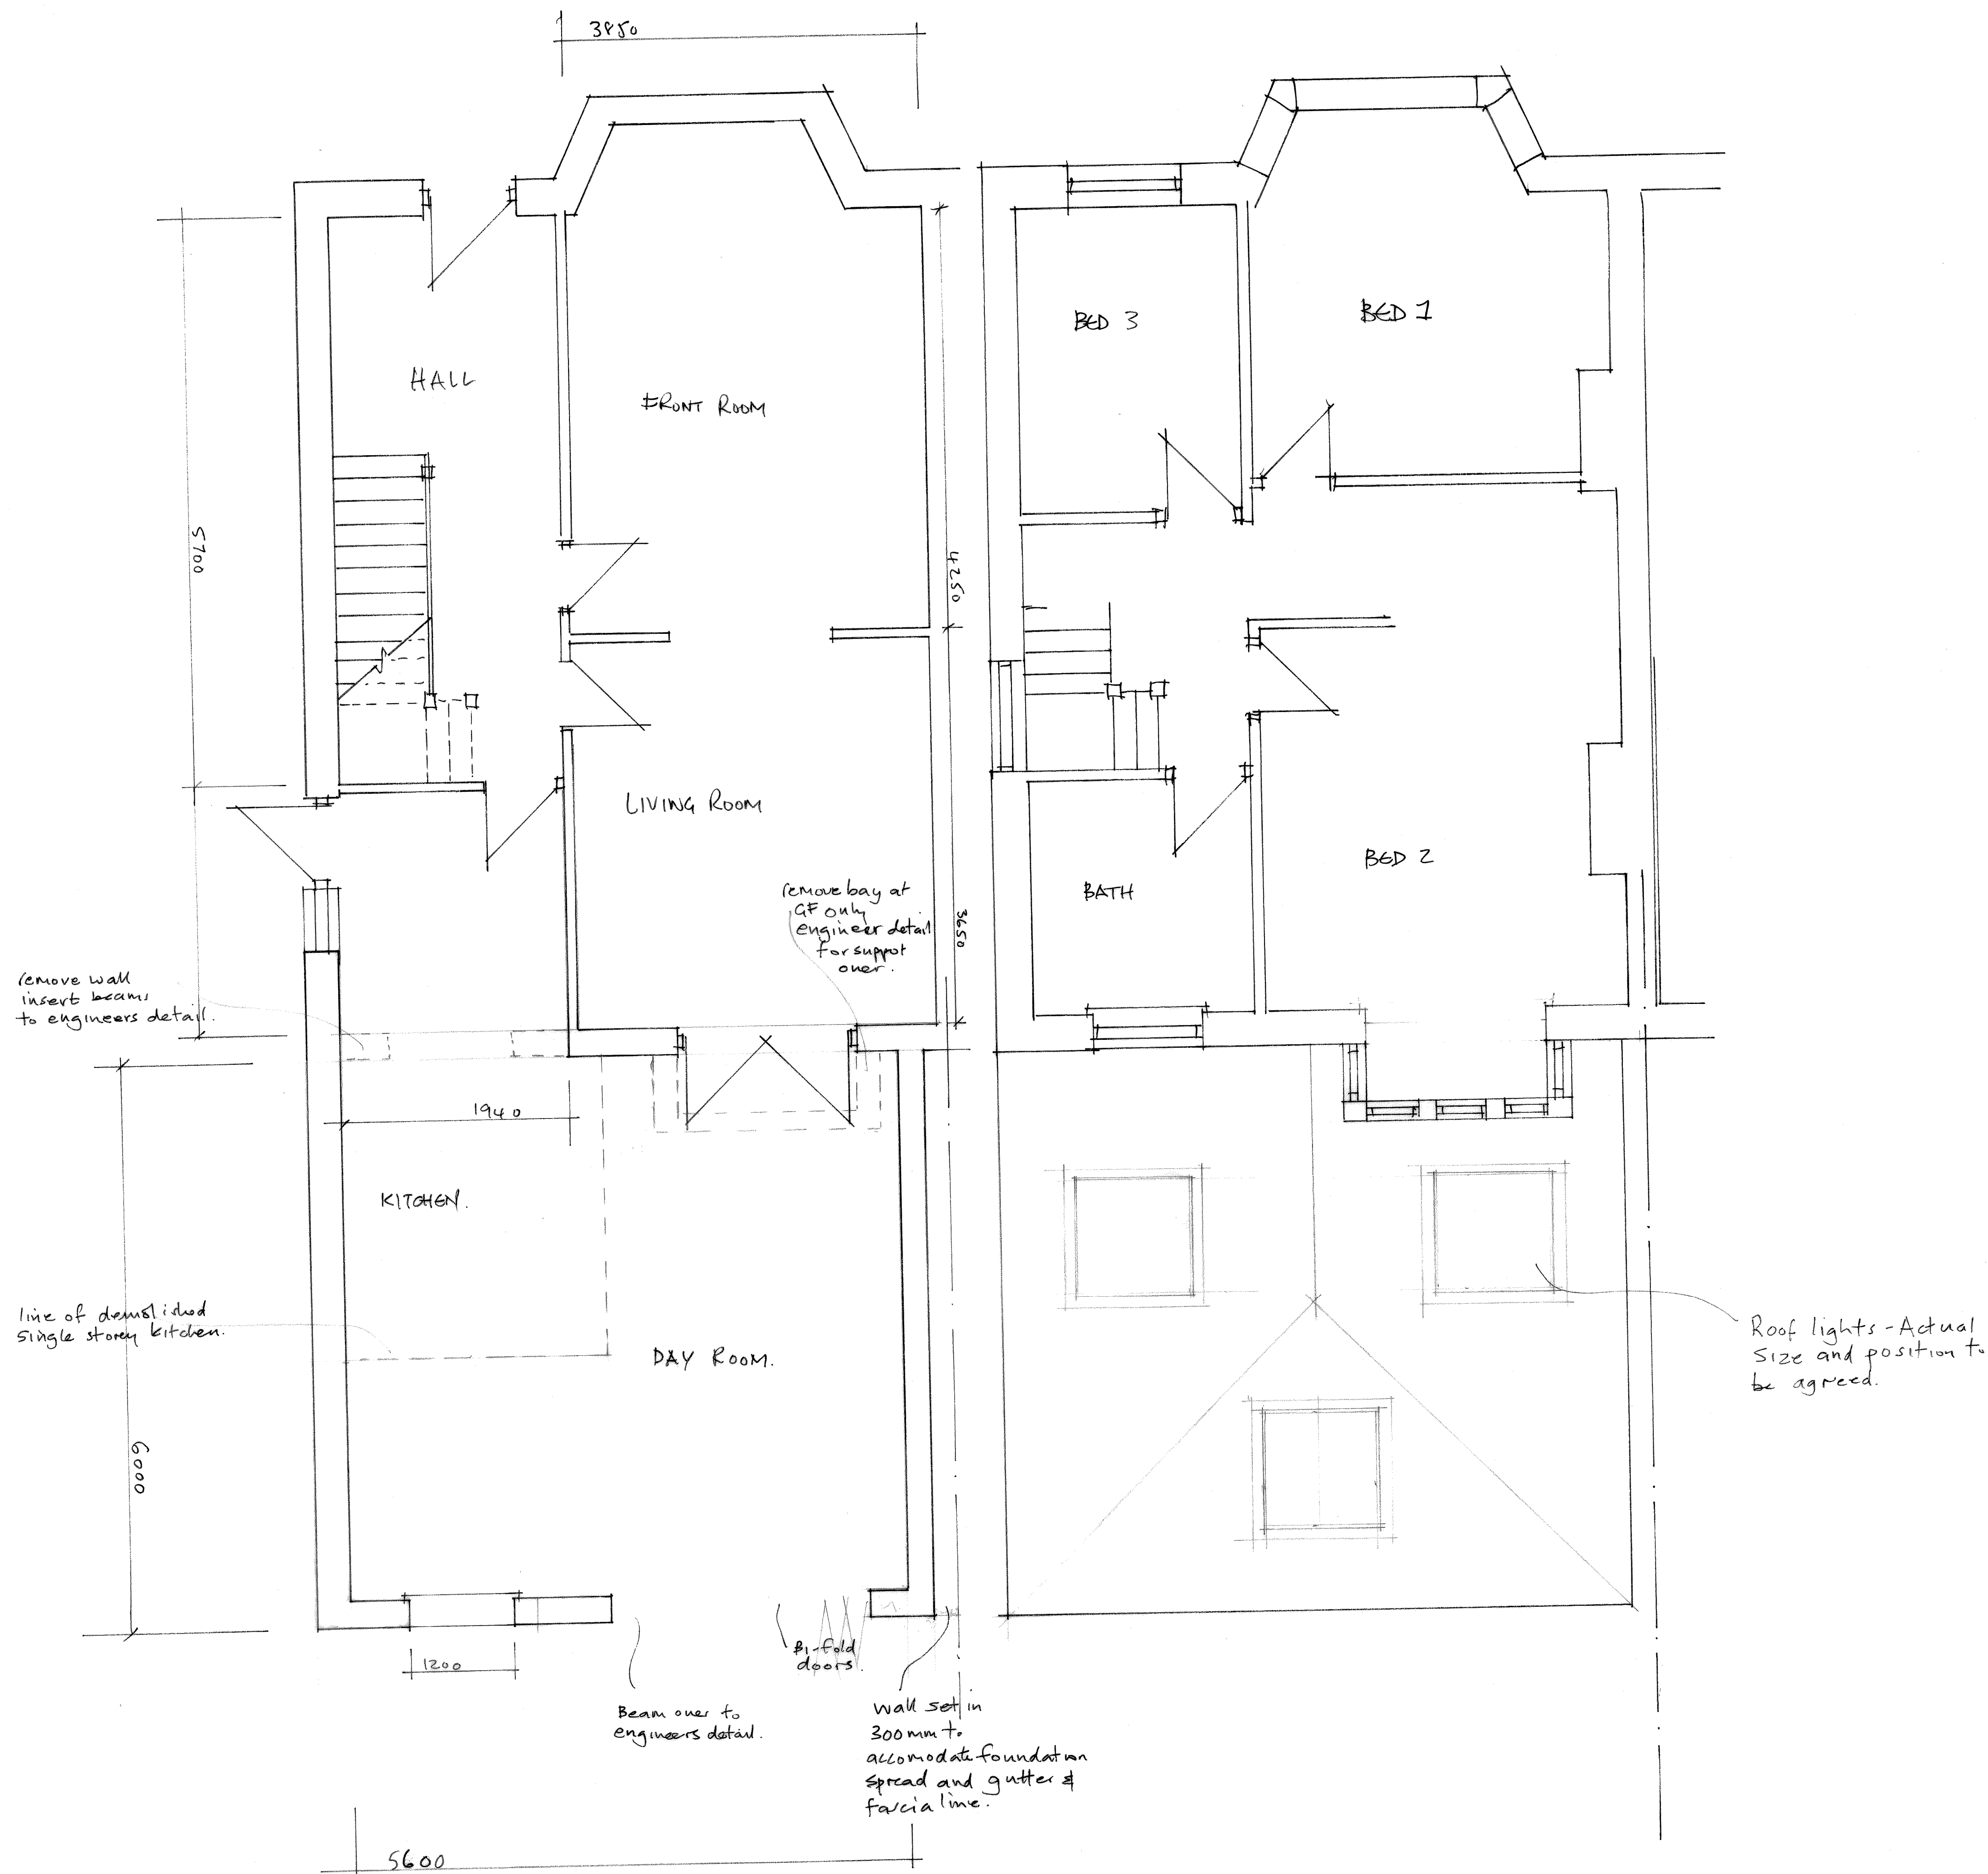

PROPOSED GF floor

Proposed Roof plan

PROPOSED EXTENSION

No 49 BIRKBY LODGE RD
BIRKBY, HUDDS.

Not to Scale
Use written dimensions only