



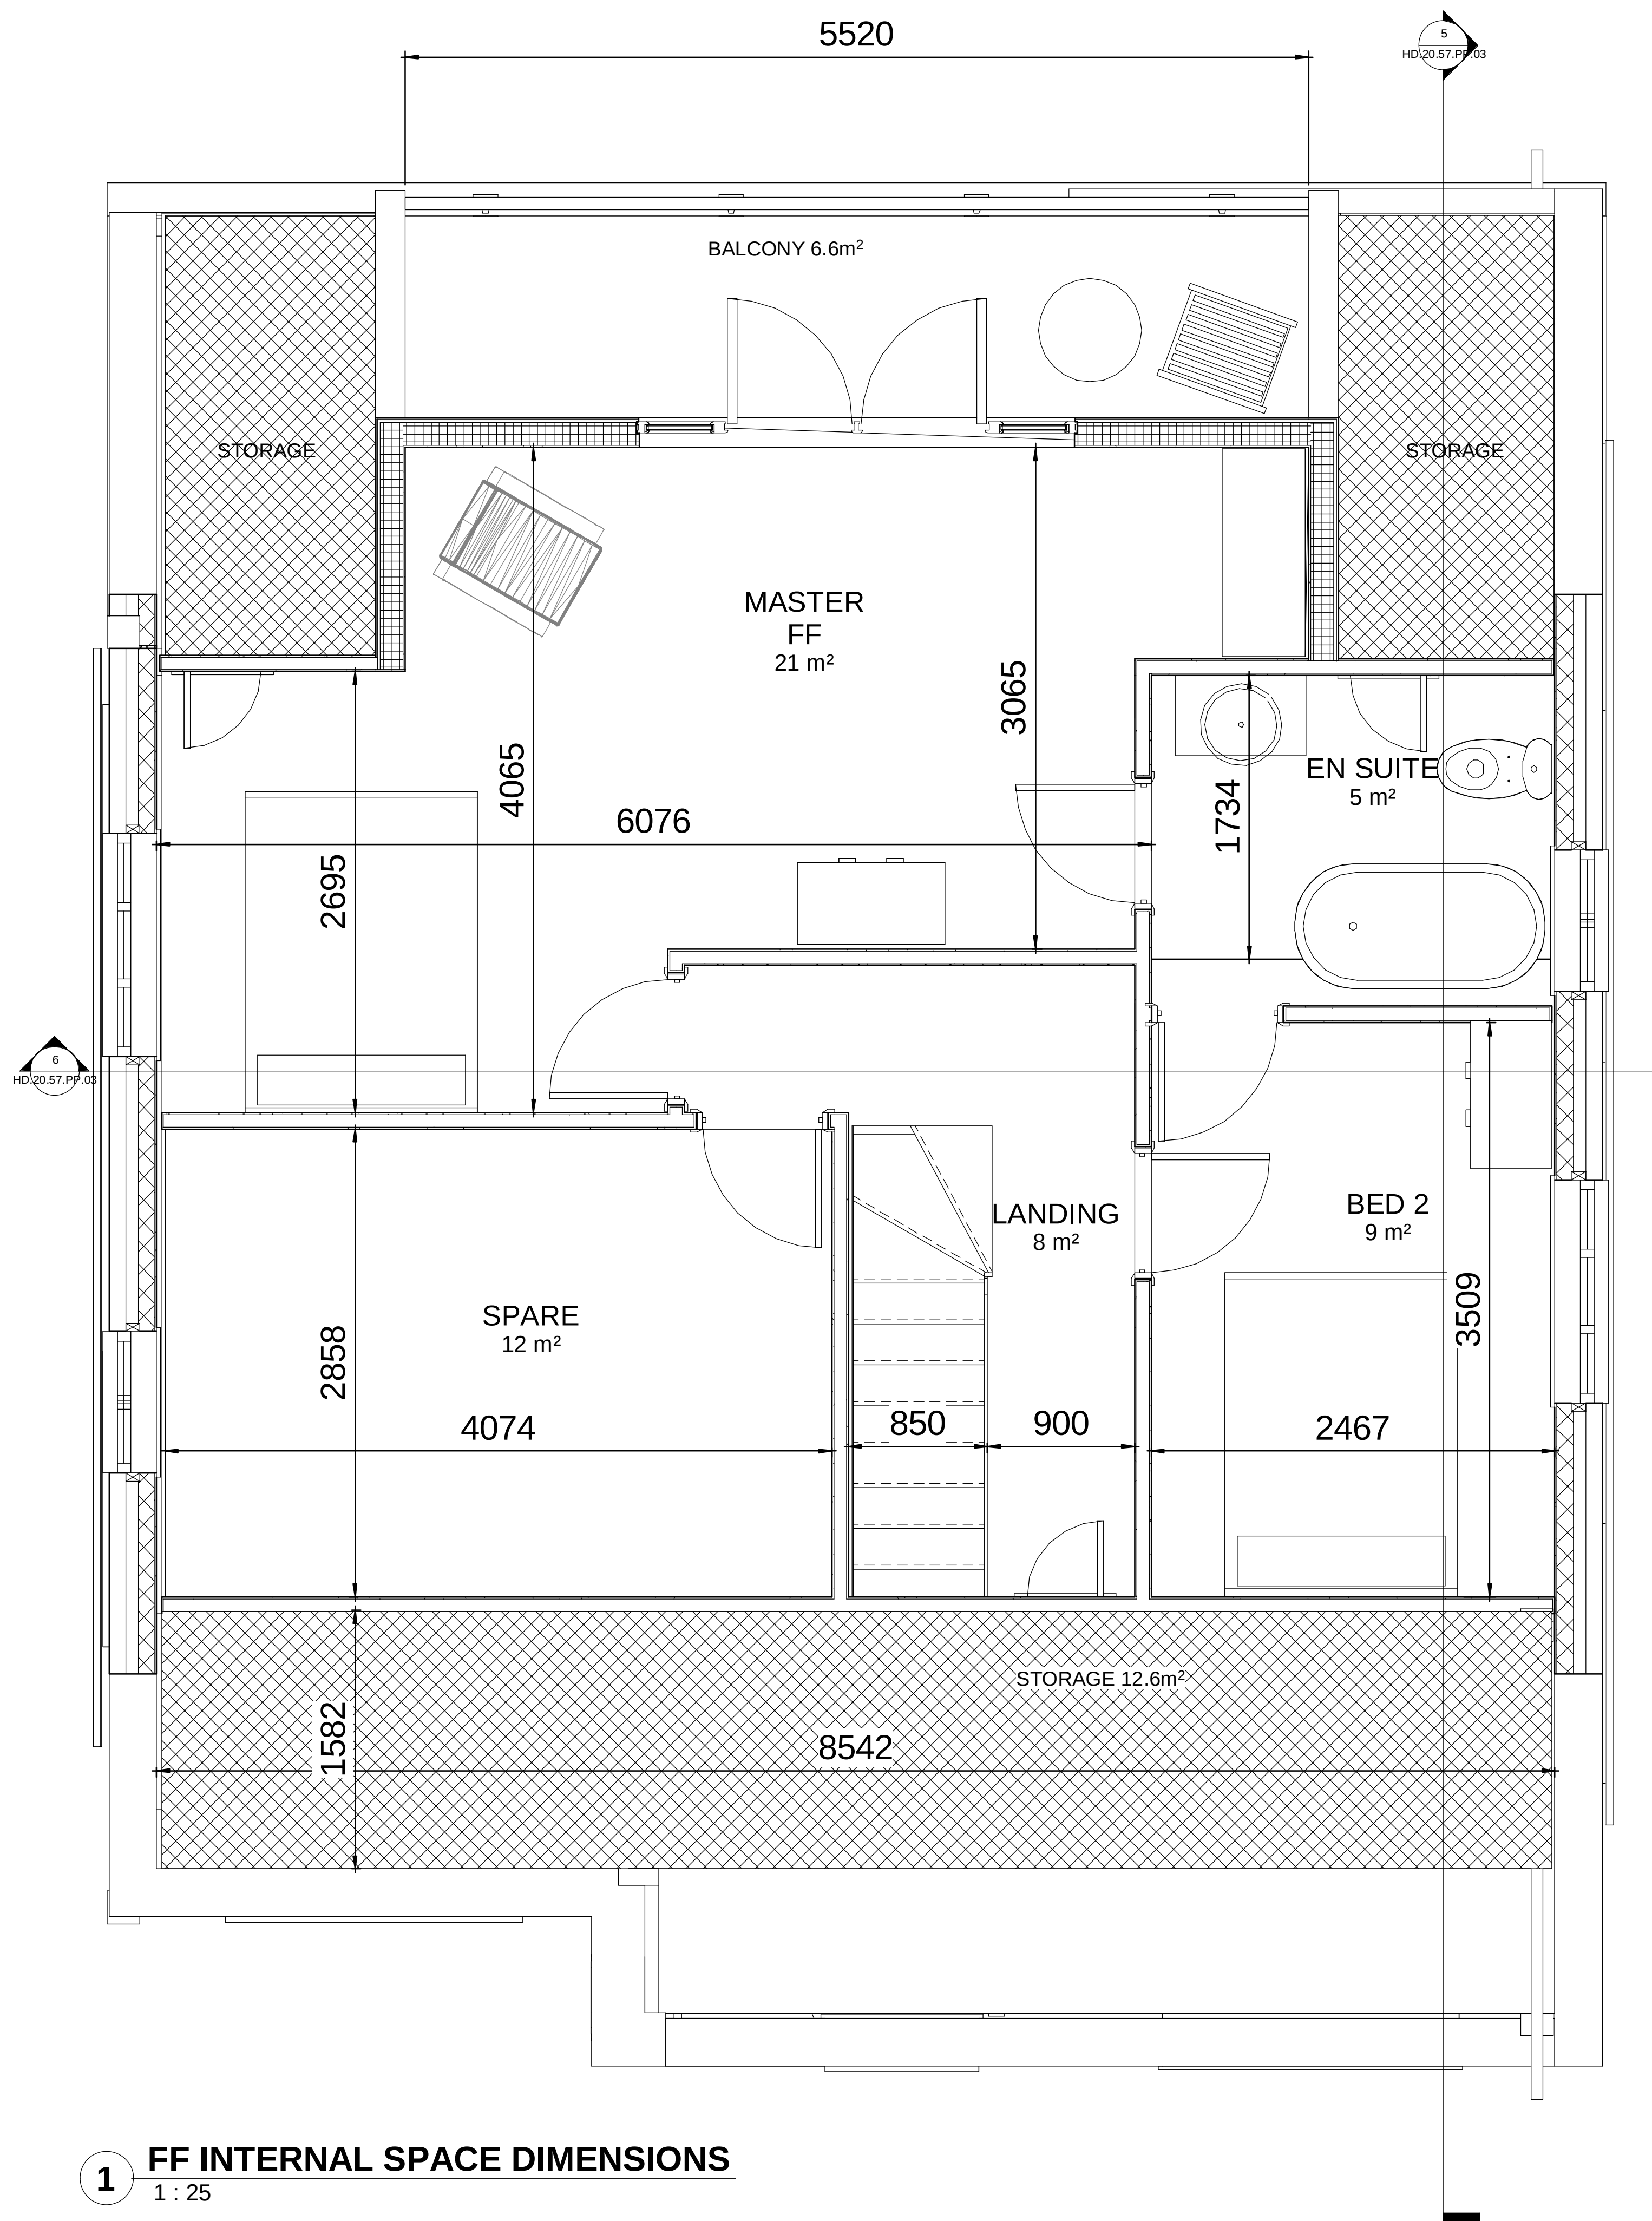

1 FF INTERNAL SPACE DIMENSIONS
1 : 25

ATTIC FLOOR ROOMS		
Name	Area	Level
SPARE	12 m ²	FF
LANDING	8 m ²	FF
BED 2	9 m ²	FF
EN SUITE	5 m ²	FF
MASTER FF	21 m ²	FF
STORAGE	4 m ²	FF
STORAGE	4 m ²	FF
STORAGE	13 m ²	FF

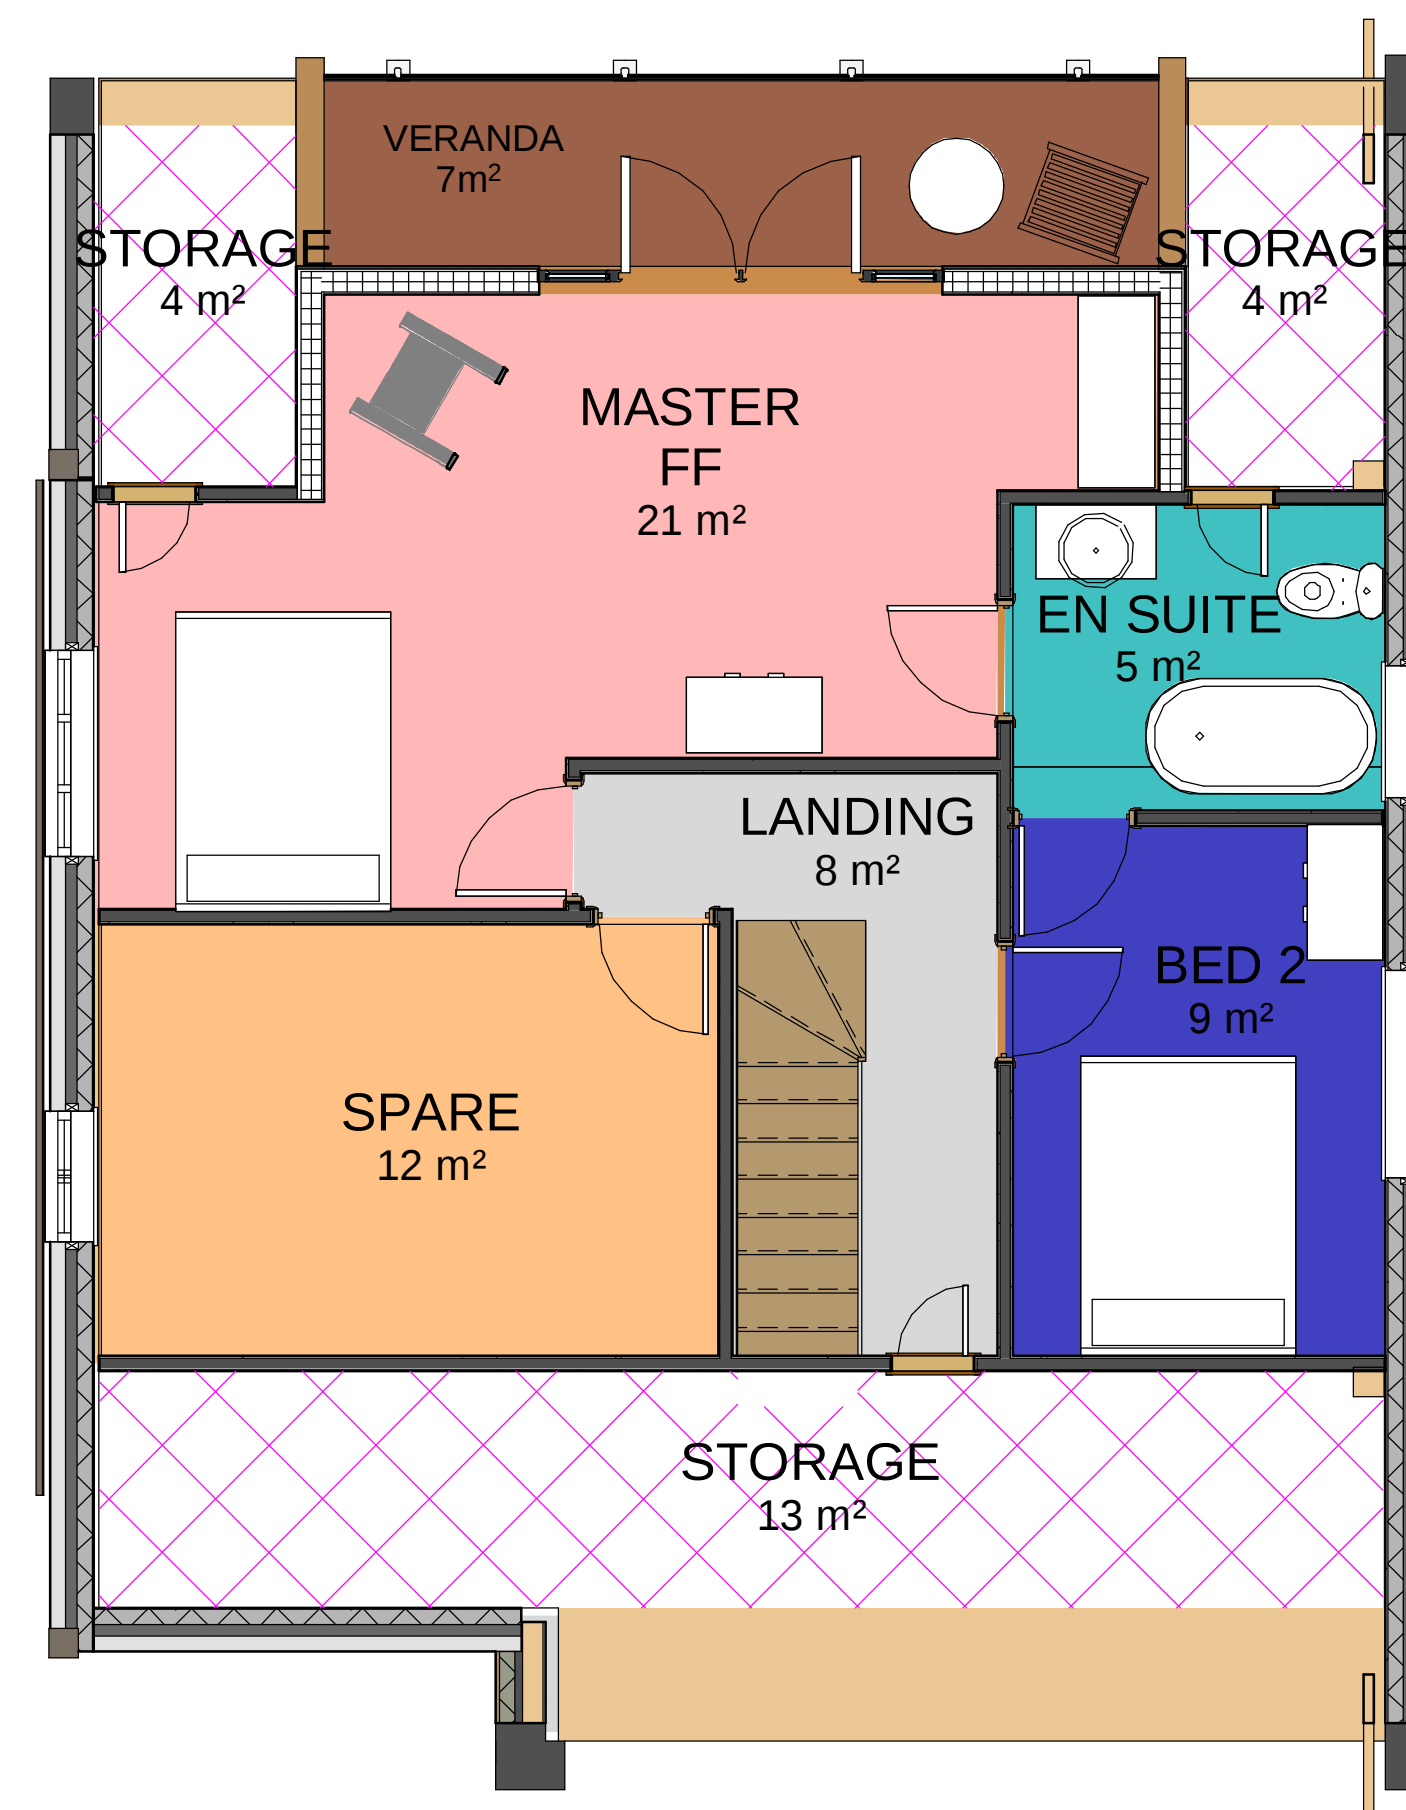

2 FF INTERNAL SPACE COLOURED
1 : 50

1. DO NOT SCALE OFF THIS DRAWING - USE FIGURED DIMENSIONS ONLY.
2. ALL DIMENSIONS ARE IN mm UNLESS OTHERWISE STATED.
3. THIS DRAWING IS TO BE USED IN CONJUNCTION WITH ANY OTHER RELEVANT DRAWINGS RELATION TO THIS PROJECT.
4. ALL DETAILS AND DIMENSIONS ARE TO BE CONFIRMED ON SITE, PRIOR TO ANY WORK COMMENCING AND THE ORDERING OF ANY MATERIALS.
5. ANY DISCREPANCIES FOUND ON SITE THAT DO NOT MATCH WHAT IS SHOWN ON THE BUILDING CONTROL DRAWINGS SHOULD BE REPORTED TO HDS AT THE EARLIEST OPPORTUNITY. CERTAIN BUILDING ELEMENTS AND DIMENSIONS HAVE BEEN ASSUMED AND MAY NEED TO BE CONFIRMED ON SITE

Tel : 07447933494



Info@hdsdesign.co.uk

www.HDSdesign.co.uk

STATUS		PROVISIONAL (OUTINE)			
PROJECT				216 PLOT	
TITLE				PROPOSED FIRST FLOOR	
CLIENT				LYNN	
DRAWN BY Author		CHECKED BY Checker		DATE 08/25/20	
SCALE (@ A1) As indicated			PROJECT NUMBER HD.20.57		
DRAWING NUMBER HD.20.57.PP.02				REV	